


F.A.P. RTE.	SECTION	COUNTY	TOTAL SHEETS	SHEET NO.
595	1-3-K	ROCK ISLAND	476	99
STA. 360+80		TO STA. 367+20		
FED. ROAD DIST. NO.		ILLINOIS FED. AID PROJECT		

**PROP. CURVE BIKE-3**  
 PI STA. = 607+21.02  
 $\Delta = 9^\circ 26' 06''$  (RT)  
 $D = 14^\circ 19' 26''$   
 $R = 400.00'$   
 $T = 33.01'$   
 $L = 65.87'$   
 $E = 1.36'$   
 P.C. STA = 606+88.01  
 P.T. STA = 607+53.88

**PROP. CURVE BIKE-4**  
 PI STA. = 608+29.38  
 $\Delta = 10^\circ 59' 40''$  (LT)  
 $D = 57^\circ 17' 45''$   
 $R = 100.00'$   
 $T = 9.62'$   
 $L = 19.19'$   
 $E = 0.46'$   
 P.C. STA = 608+19.75  
 P.T. STA = 608+38.94

VILLAGE OF MILAN

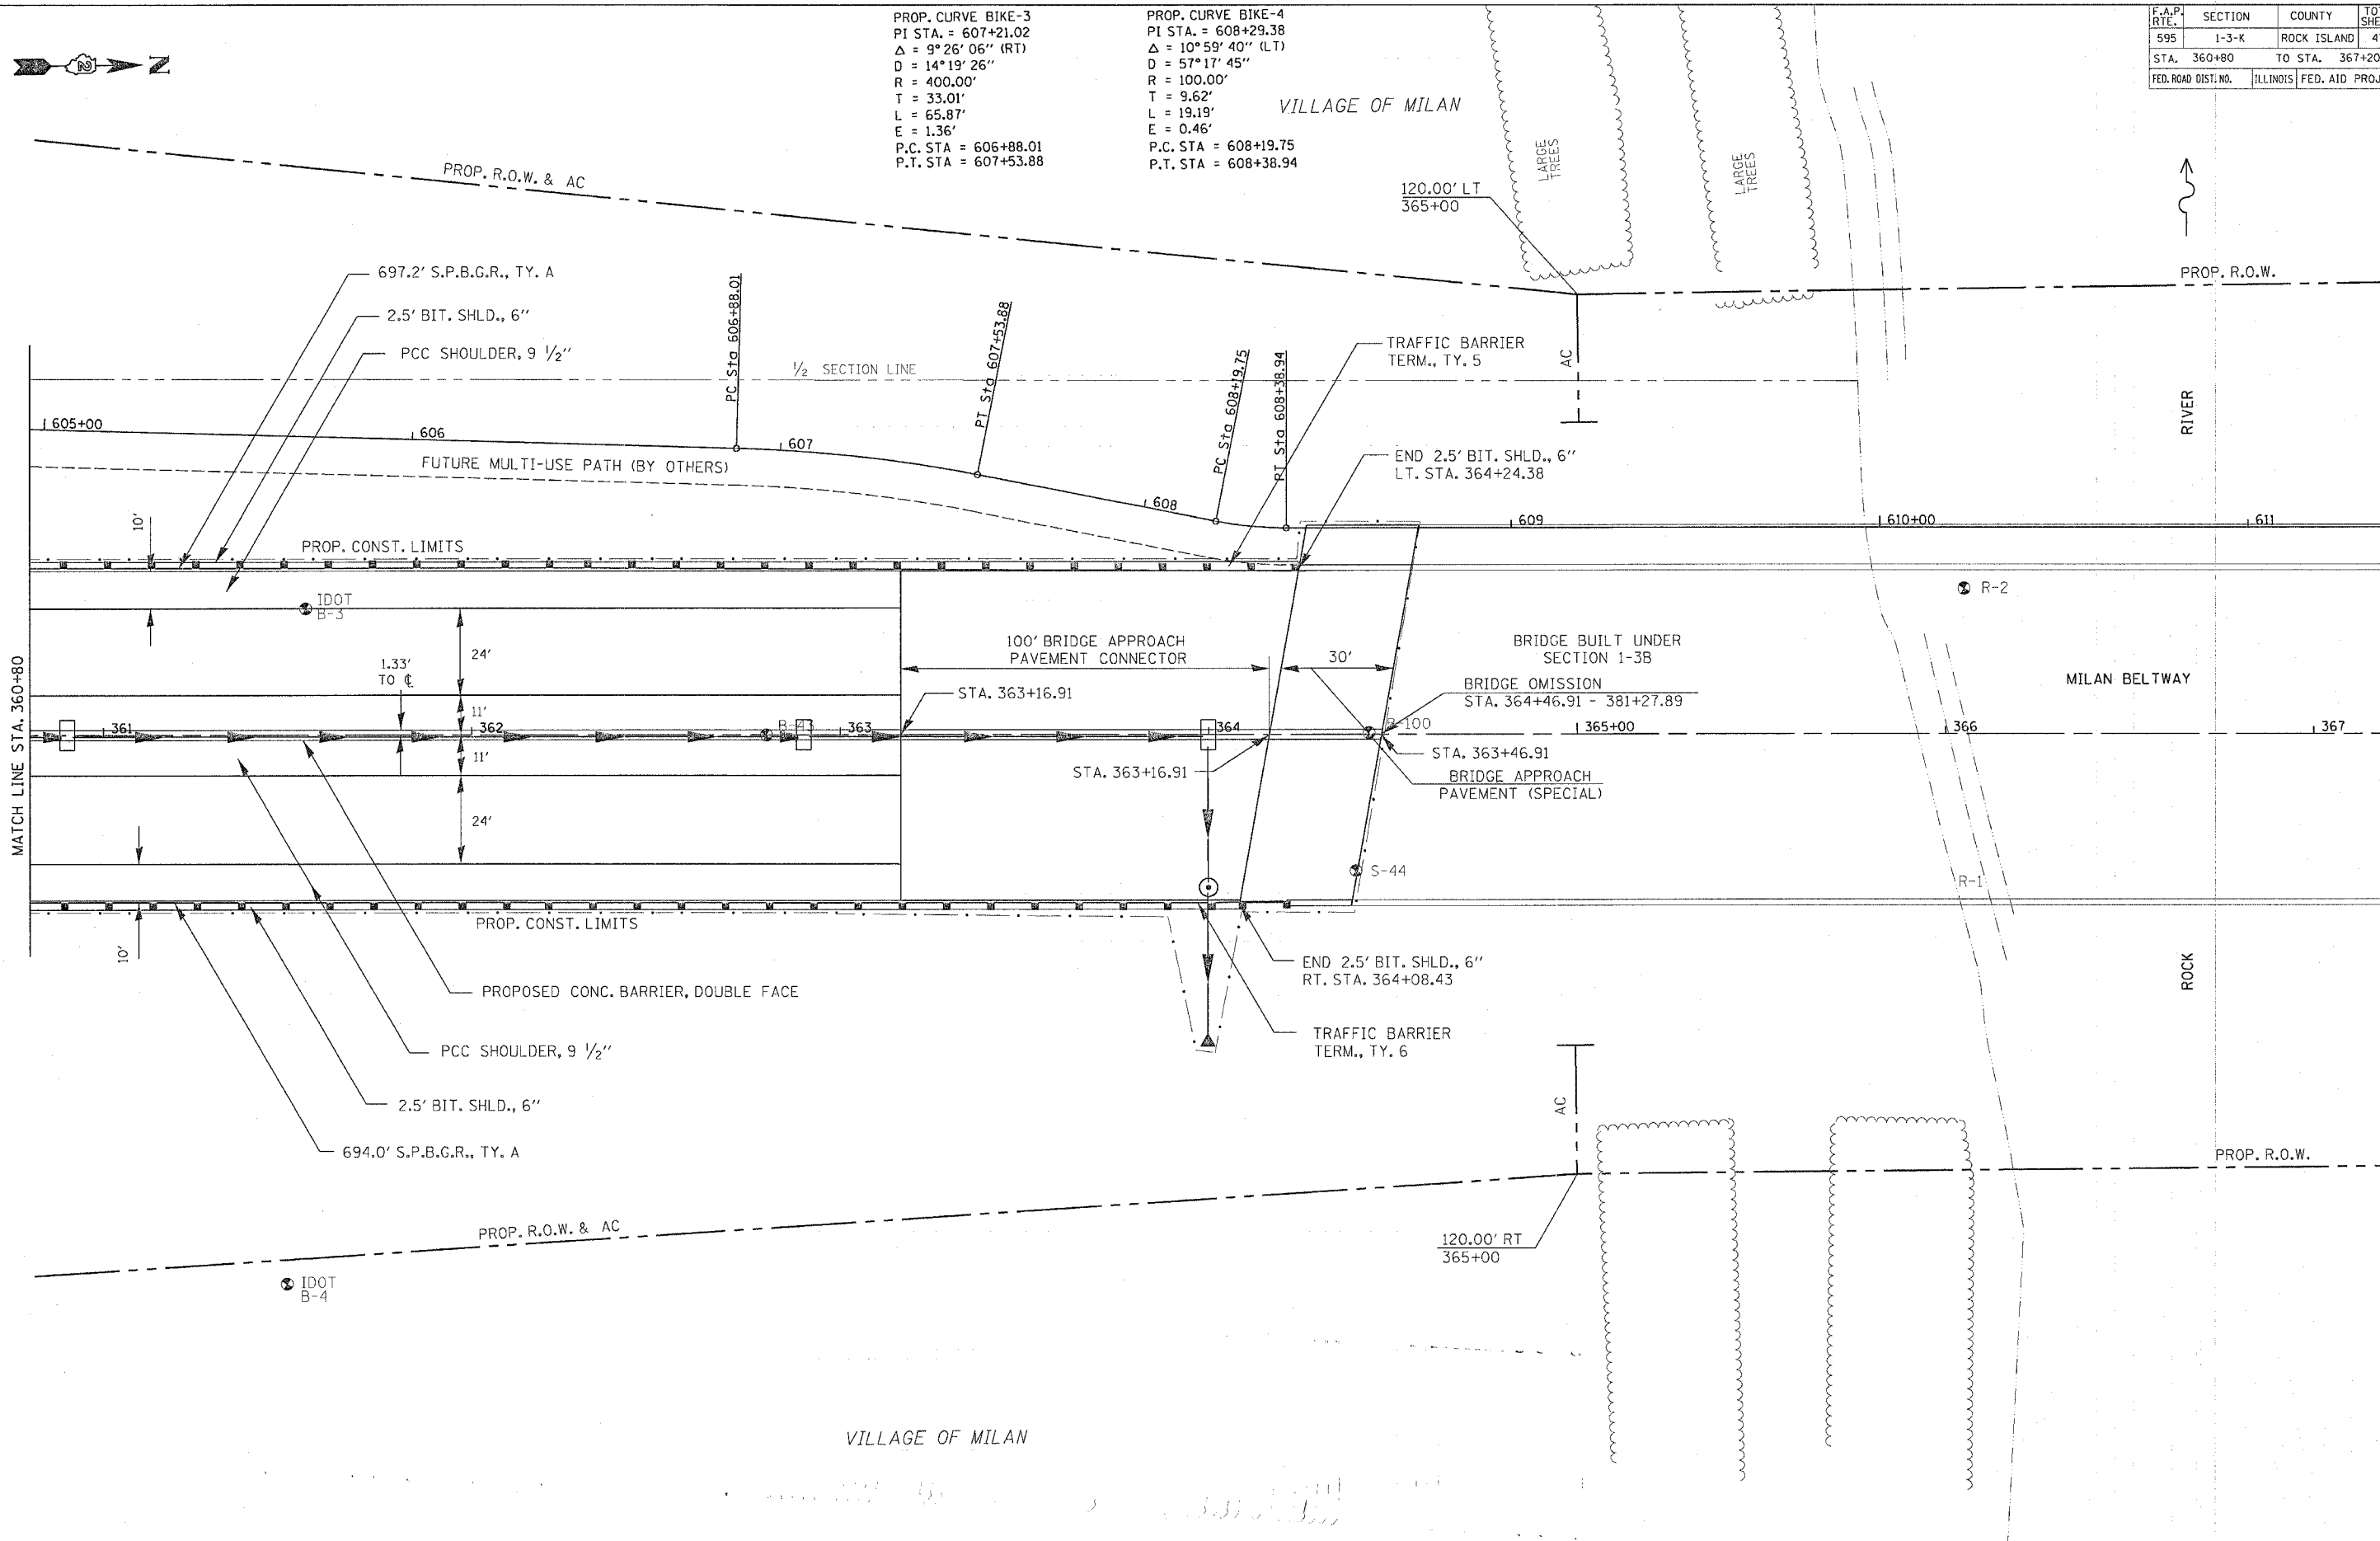

PLAN

REVISION	DATE
BY	
NO.	

PROFILE

REVISION	DATE
BY	
NO.	