


F.A.P. RTE.	SECTION	COUNTY	TOTAL SHEETS	SHEET NO.
595	1-3-K	ROCK ISLAND	476	104
STA. 380+00		TO STA. 386+40		
FED. ROAD DIST. NO.		ILLINOIS FED. AID PROJECT		

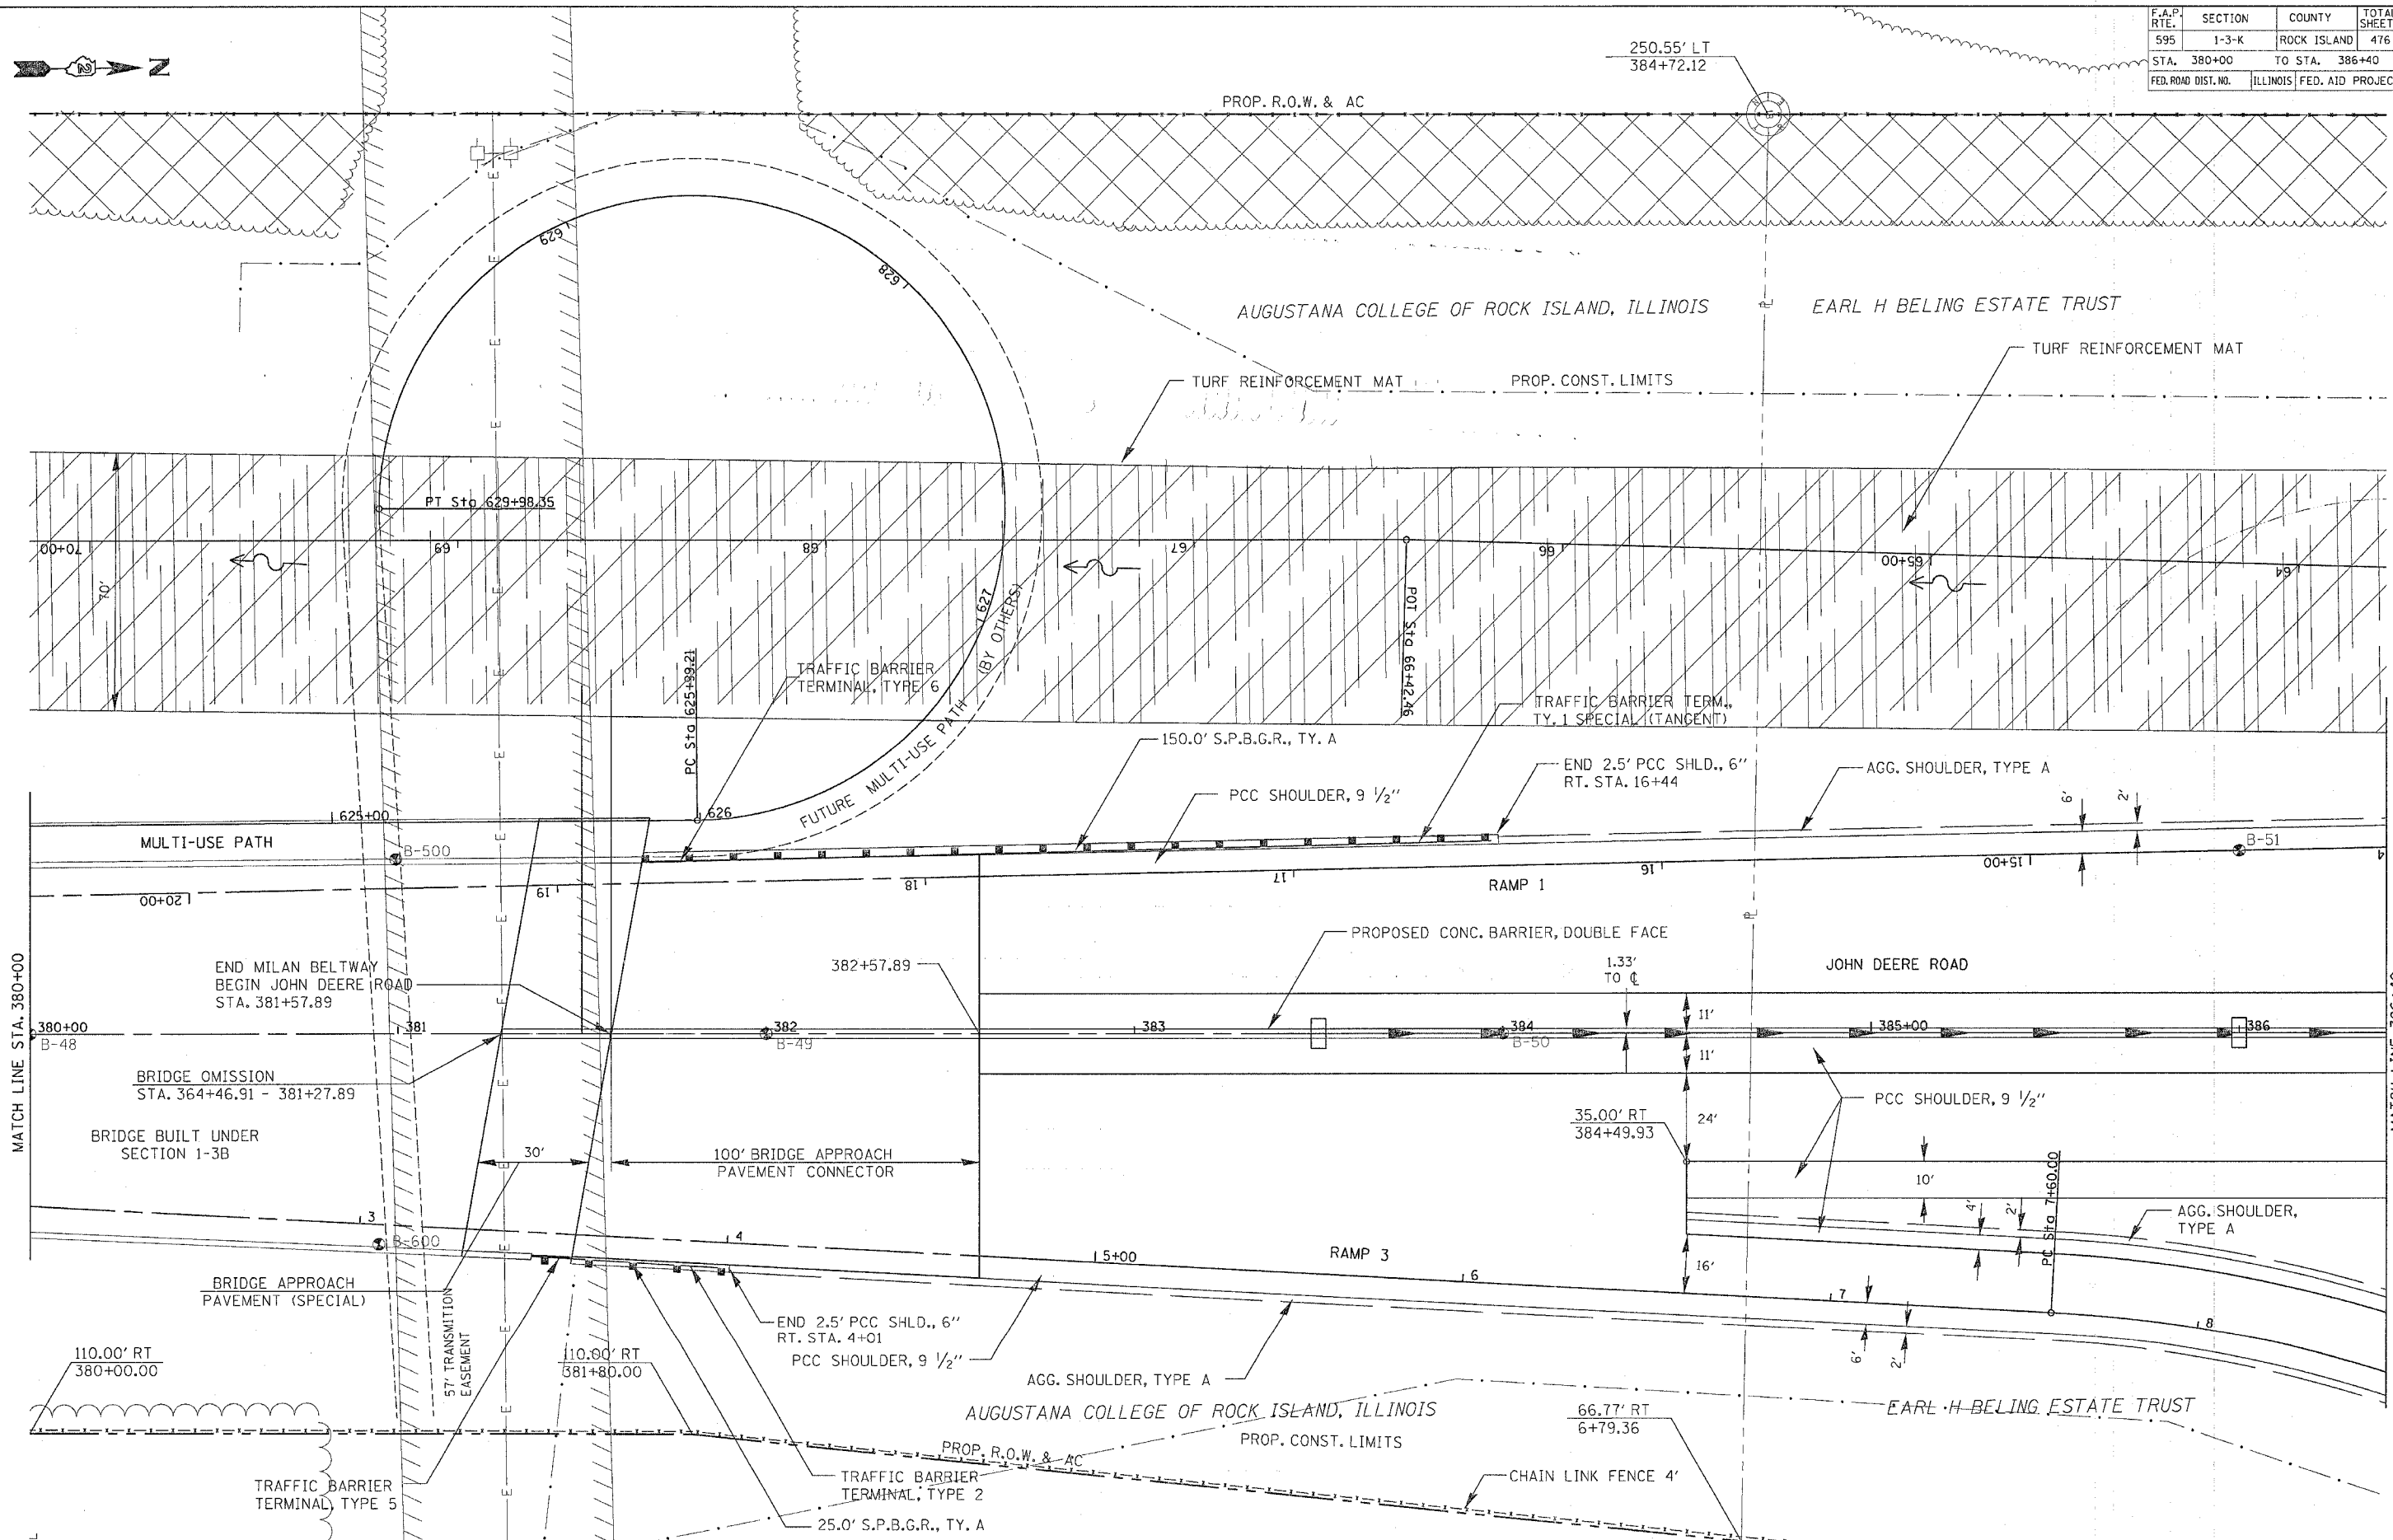

DATE	BY	REVISION

DATE	BY	REVISION

MILAN BELTWAY - STA. 380+00 TO 381+57.89 JOHN DEERE ROAD - STA. 381+57.89 TO 386+40