



F.A.P. RTE.	SECTION	COUNTY	TOTAL SHEETS	SHEET NO.
595	1-3-K	ROCK ISLAND	476	106
STA. 380+00		TO STA. 392+80		
FED. ROAD DIST. NO.	ILLINOIS	FED. AID PROJECT		

PLAN	REVIEWED	DATE
NOTE BOOK	PLOTTED	
NO.	CHECKED	
	FILE NAME	

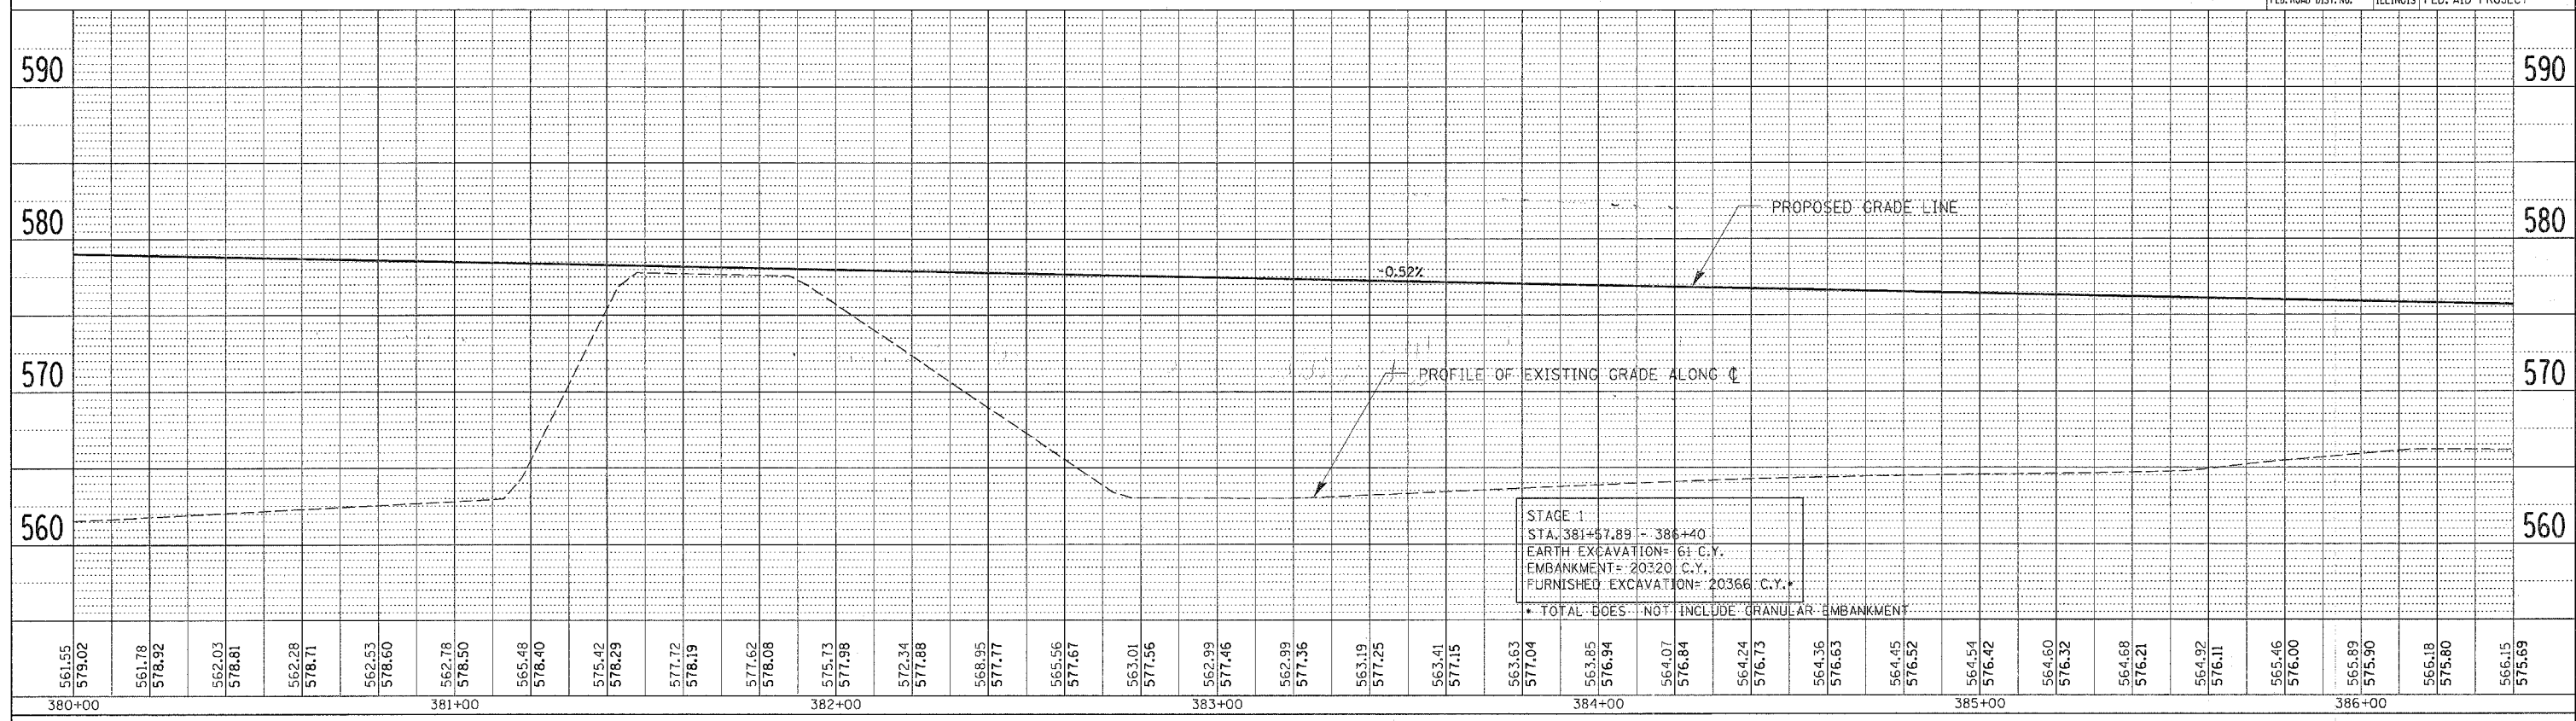

PROFILE	REVIEWED	DATE
NOTE BOOK	PLOTTED	
NO.	CHECKED	
	STRUCTURE	
	NOTATIONS	

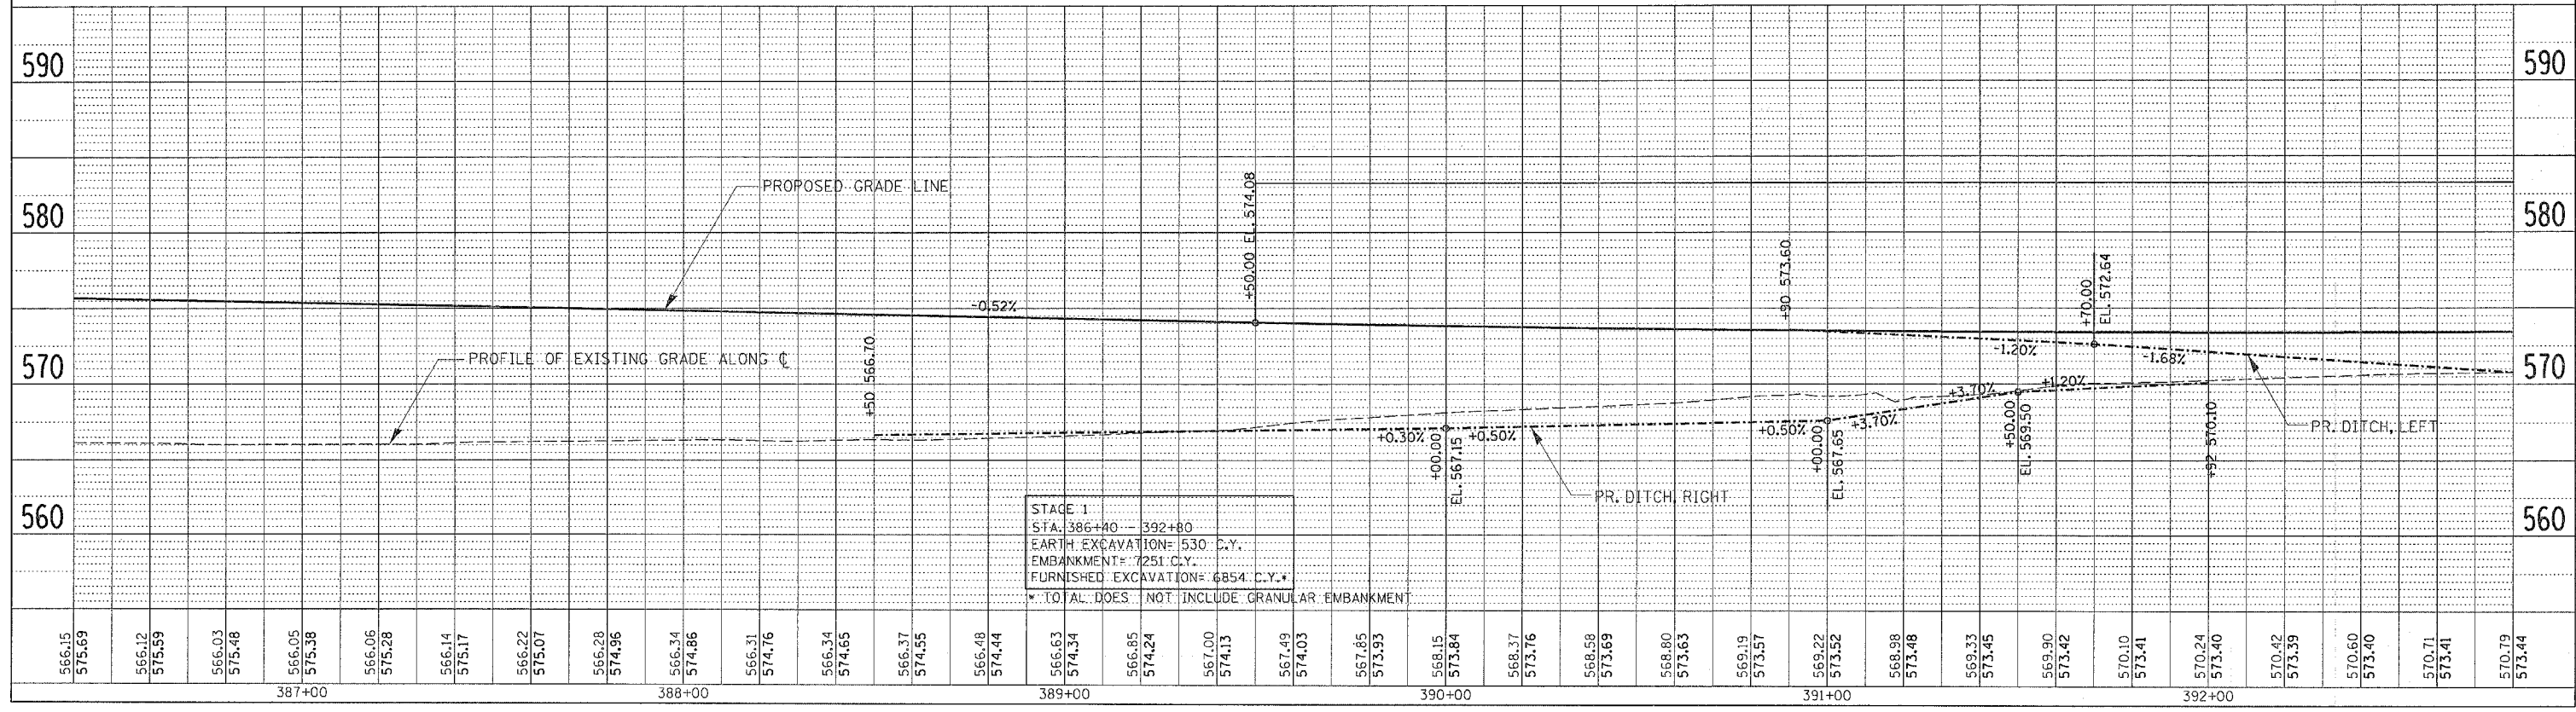

MILAN BELTWAY - STA. 380+00 TO 381+57.89 JOHN DEERE ROAD - STA. 381+57.89 TO 392+80