


F.A.P. RTE.	SECTION	COUNTY	TOTAL SHEETS	SHEET NO.
595	1-3-K	ROCK ISLAND	476	112
STA. 357+13.68		TO STA. 367+20		
FED. ROAD DIST. NO.	ILLINOIS	FED. AID PROJECT		

PLAN	REVISION	DATE
NO.	NO.	
BY	BY	DATE
DATE	DATE	DATE



PROFILE	REVISION	DATE
NO.	NO.	
BY	BY	DATE
DATE	DATE	DATE

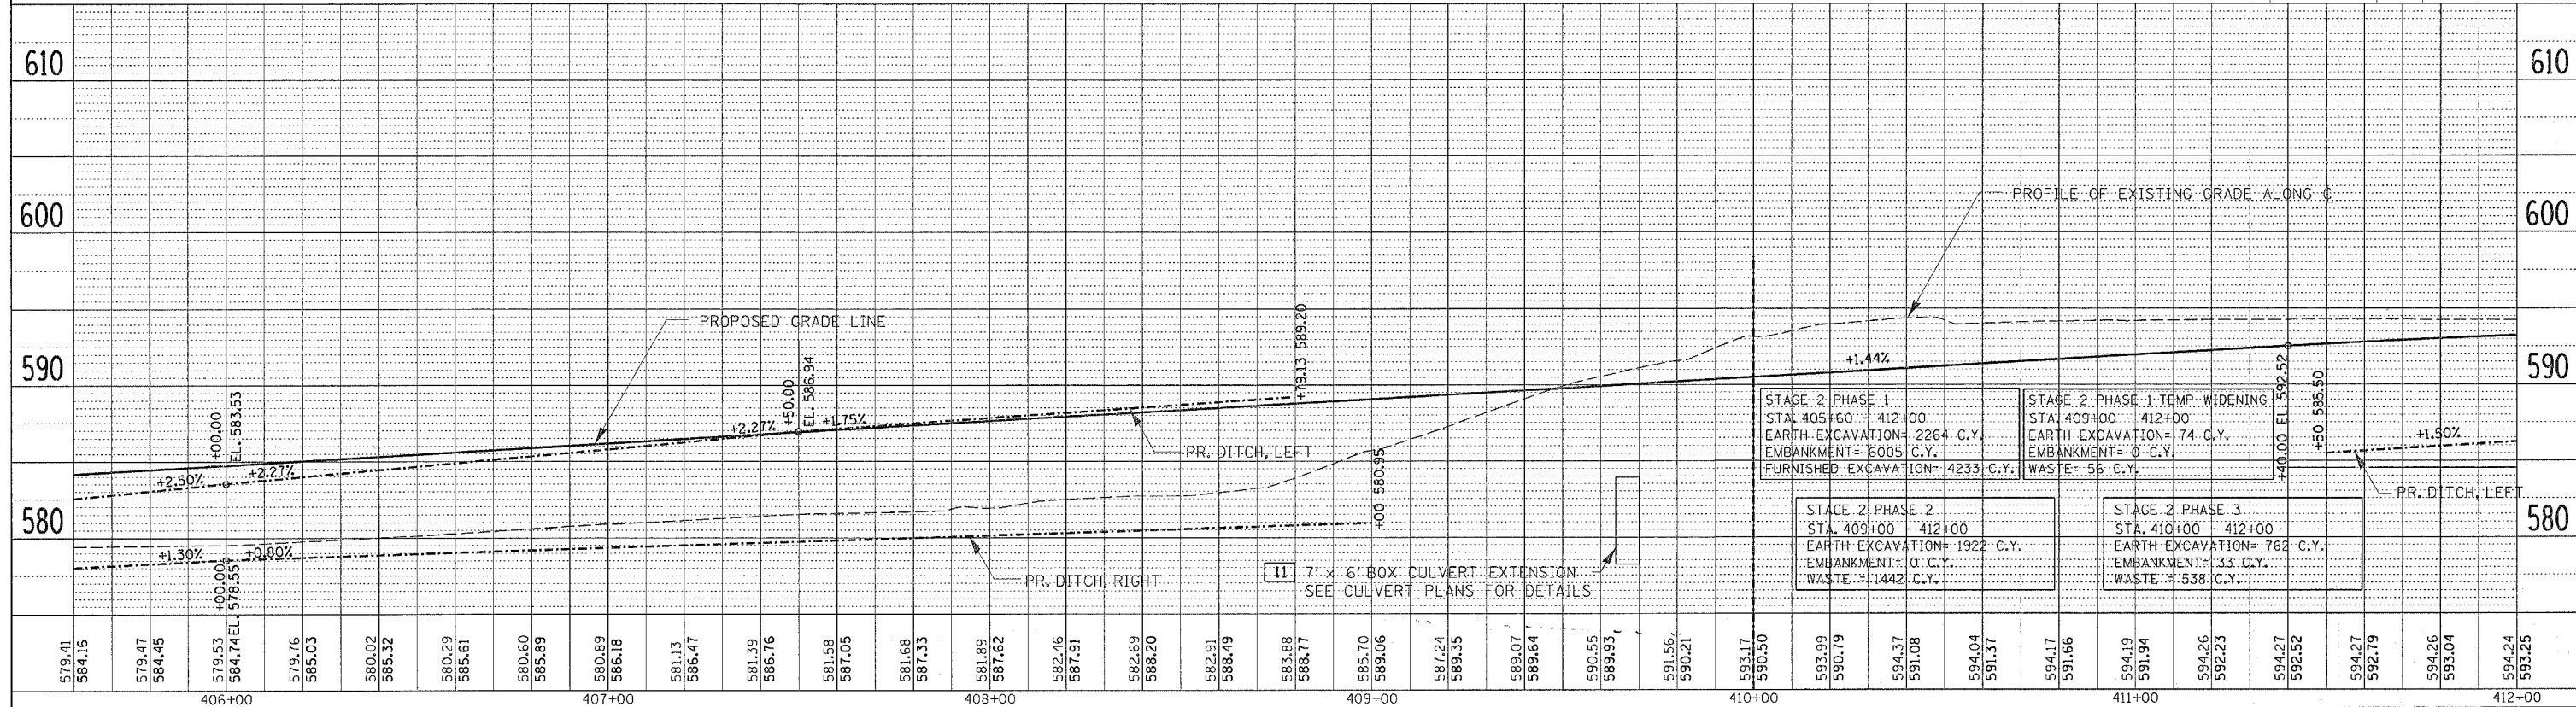