



F.A.P. RTE.	SECTION	COUNTY	TOTAL SHEETS	SHEET NO.
595	1-3-K	ROCK ISLAND	476	139
STA.		TO STA.		
FED. ROAD DIST. NO.		ILLINOIS FED. AID PROJECT		

PROP. CURVE OLD-BLACKHAWK  
 PI STA. = 1+01.93  
 $\Delta = 41^\circ 32' 36''$  (LT)  
 $D = 28^\circ 38' 52''$   
 $R = 200.00'$   
 $T = 75.86'$   
 $L = 145.01'$   
 $E = 13.90'$   
 $e = \text{N.C.}$   
 $T.R. = \text{N/A}$   
 $S.E. \text{ RUN} = \text{N/A}$   
 $P.C. \text{ STA} = 0+26.07$   
 $P.T. \text{ STA} = 1+71.08$

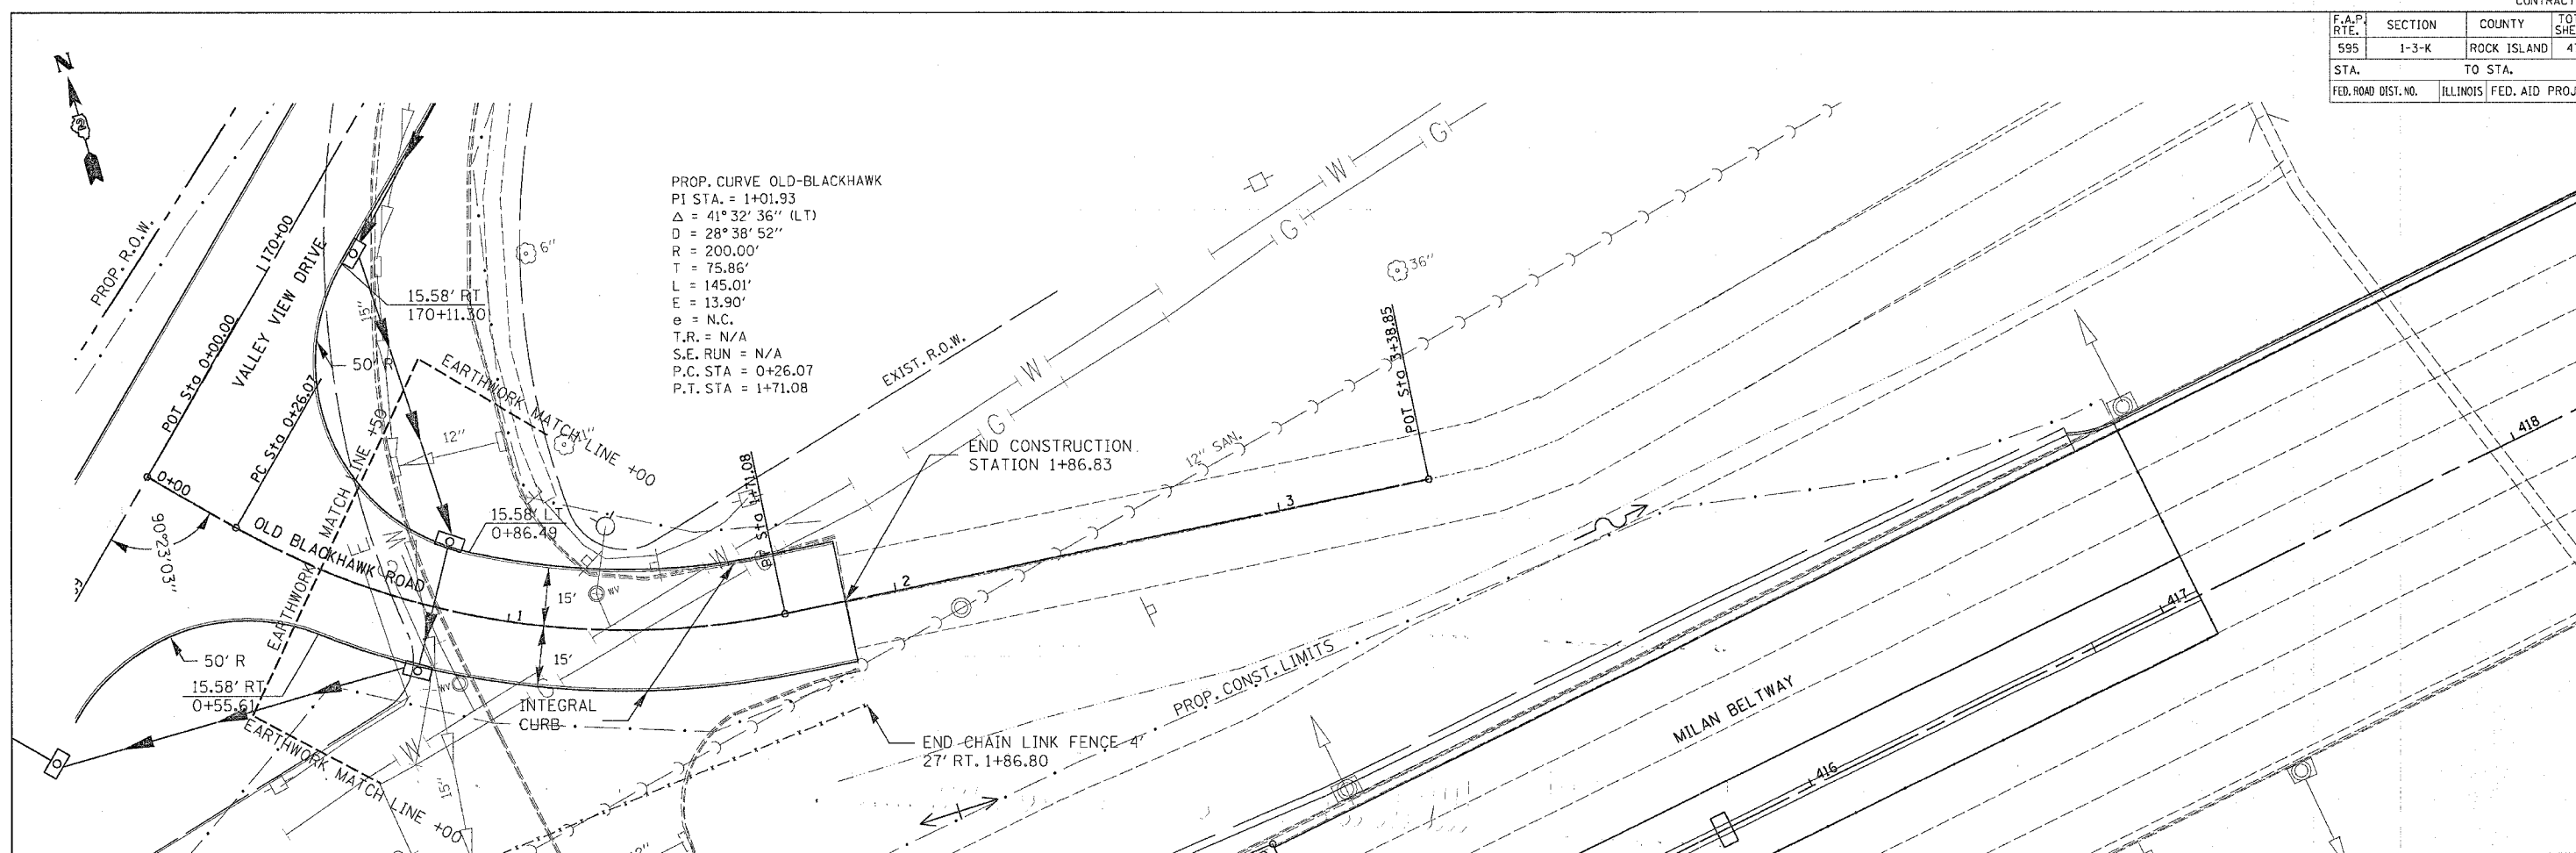

PLAN	DATE	BY
REVISION		
NOTED		
CHECKED		
APPROVED		
FILE NAME		

PROFILE	DATE	BY
REVISION		
NOTED		
CHECKED		
APPROVED		
NOTATIONS CHD		

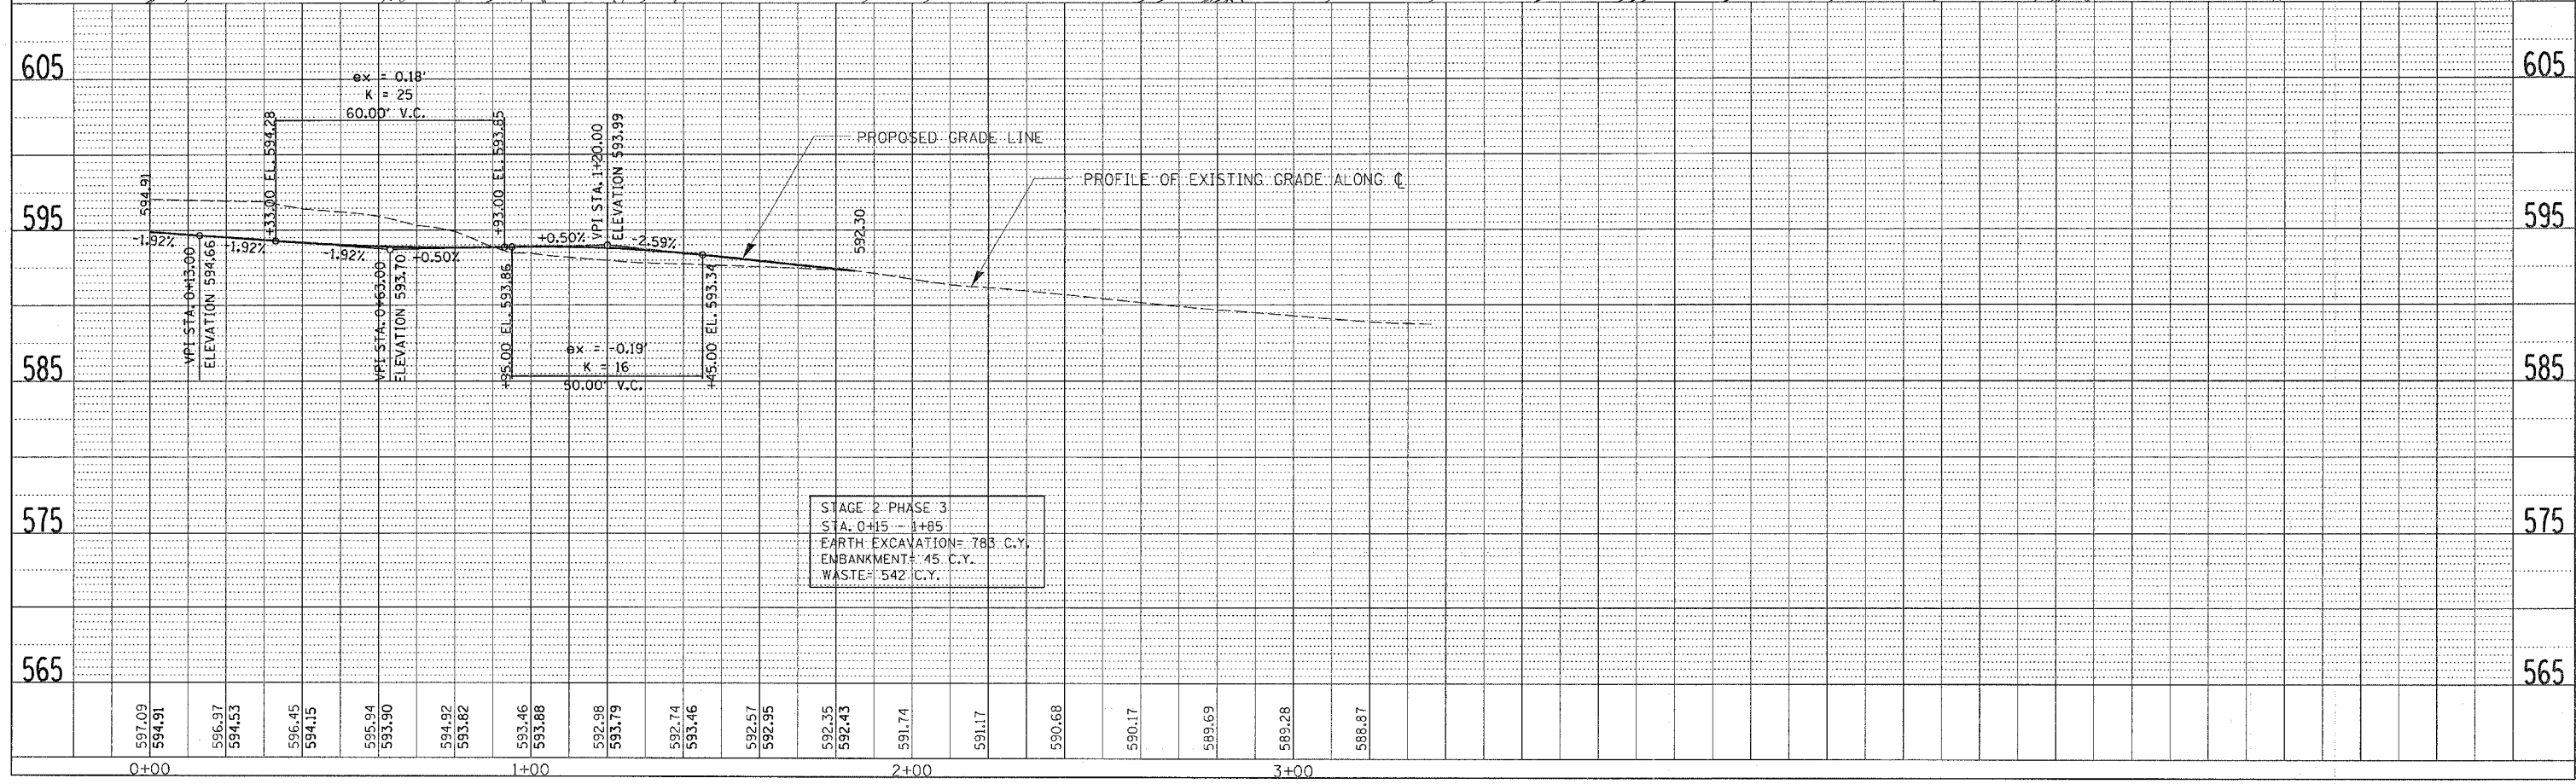

OLD BLACKHAWK ROAD - STA. 0+00 TO STA. 1+85