



F.A.P. RTE.	SECTION	COUNTY	TOTAL SHEETS	SHEET NO.
595	1-3-K	ROCK ISLAND	476	141
STA.		TO STA.		
FED. ROAD DIST. NO.		ILLINOIS FED. AID PROJECT		

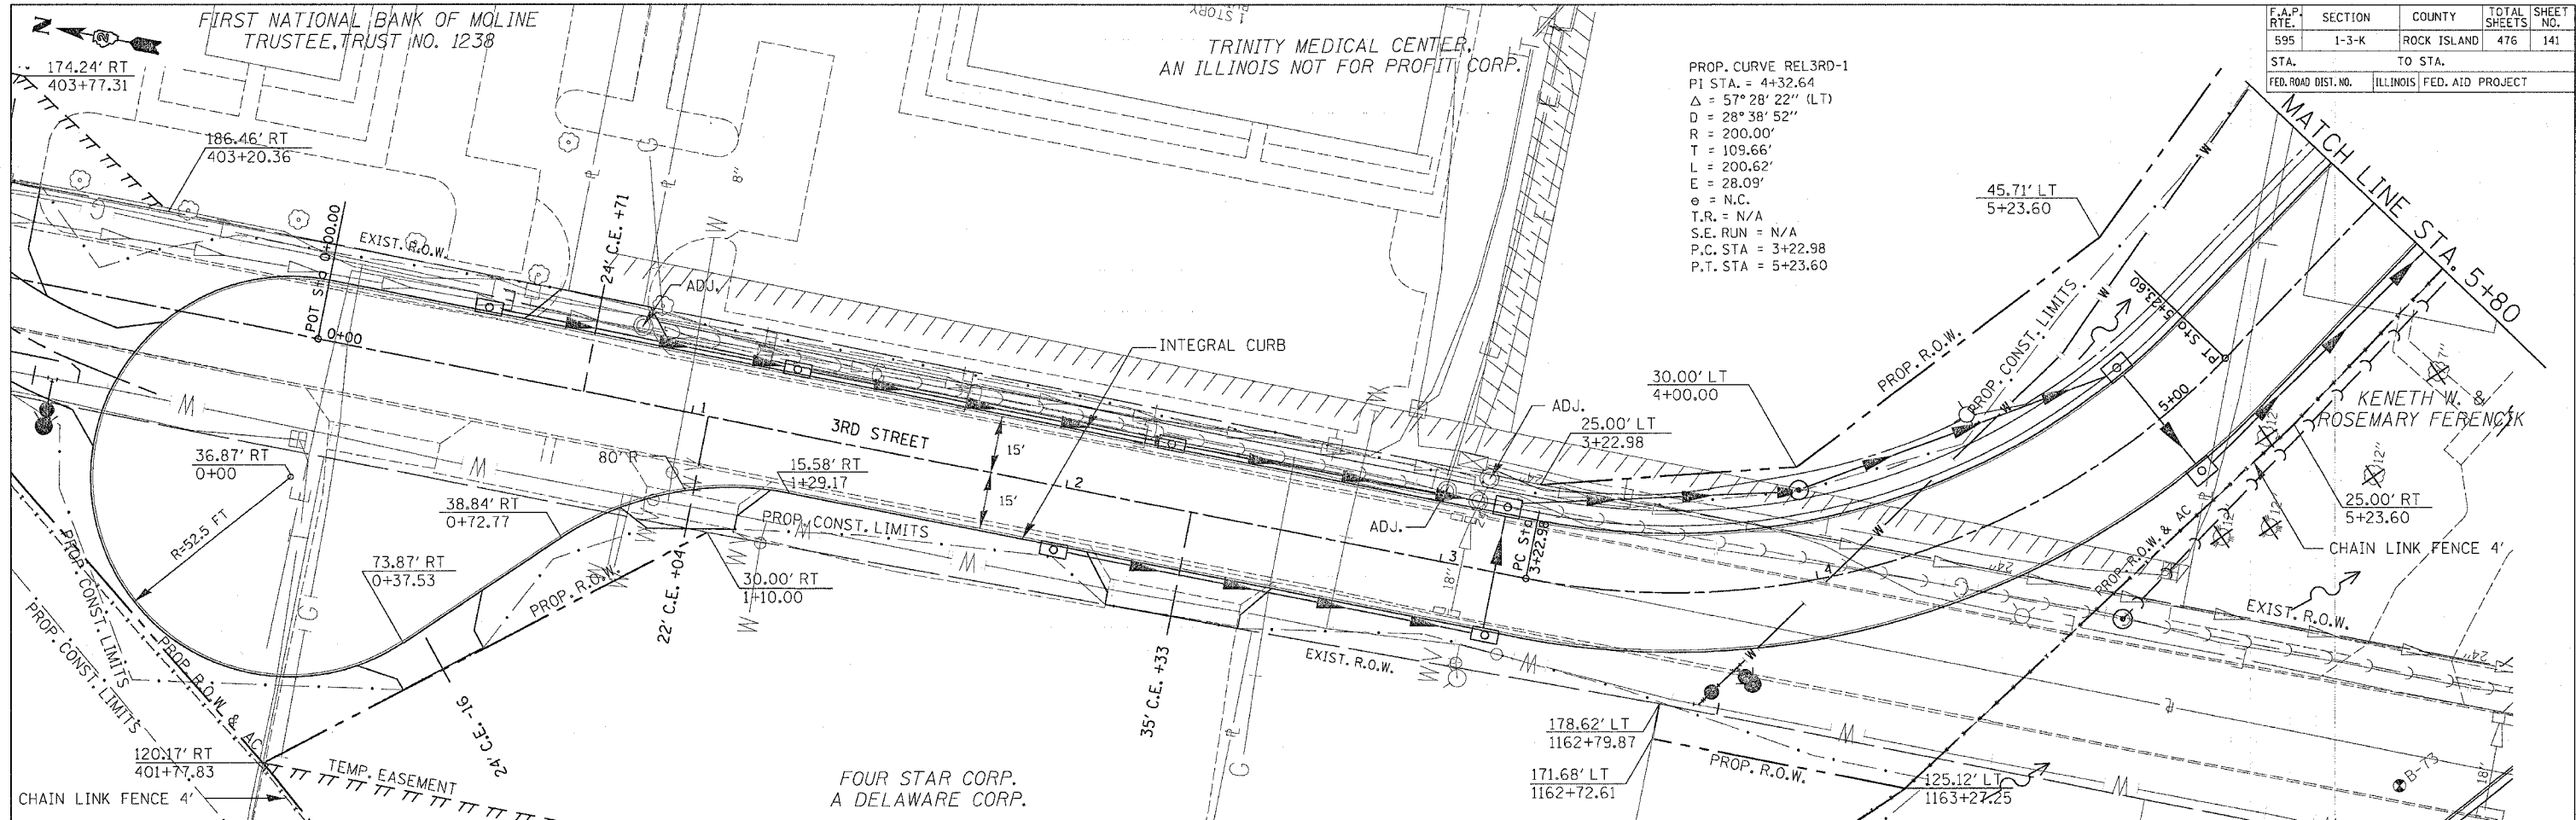

PLAN	REVISIONS	DATE

PROFILE	REVISIONS	DATE

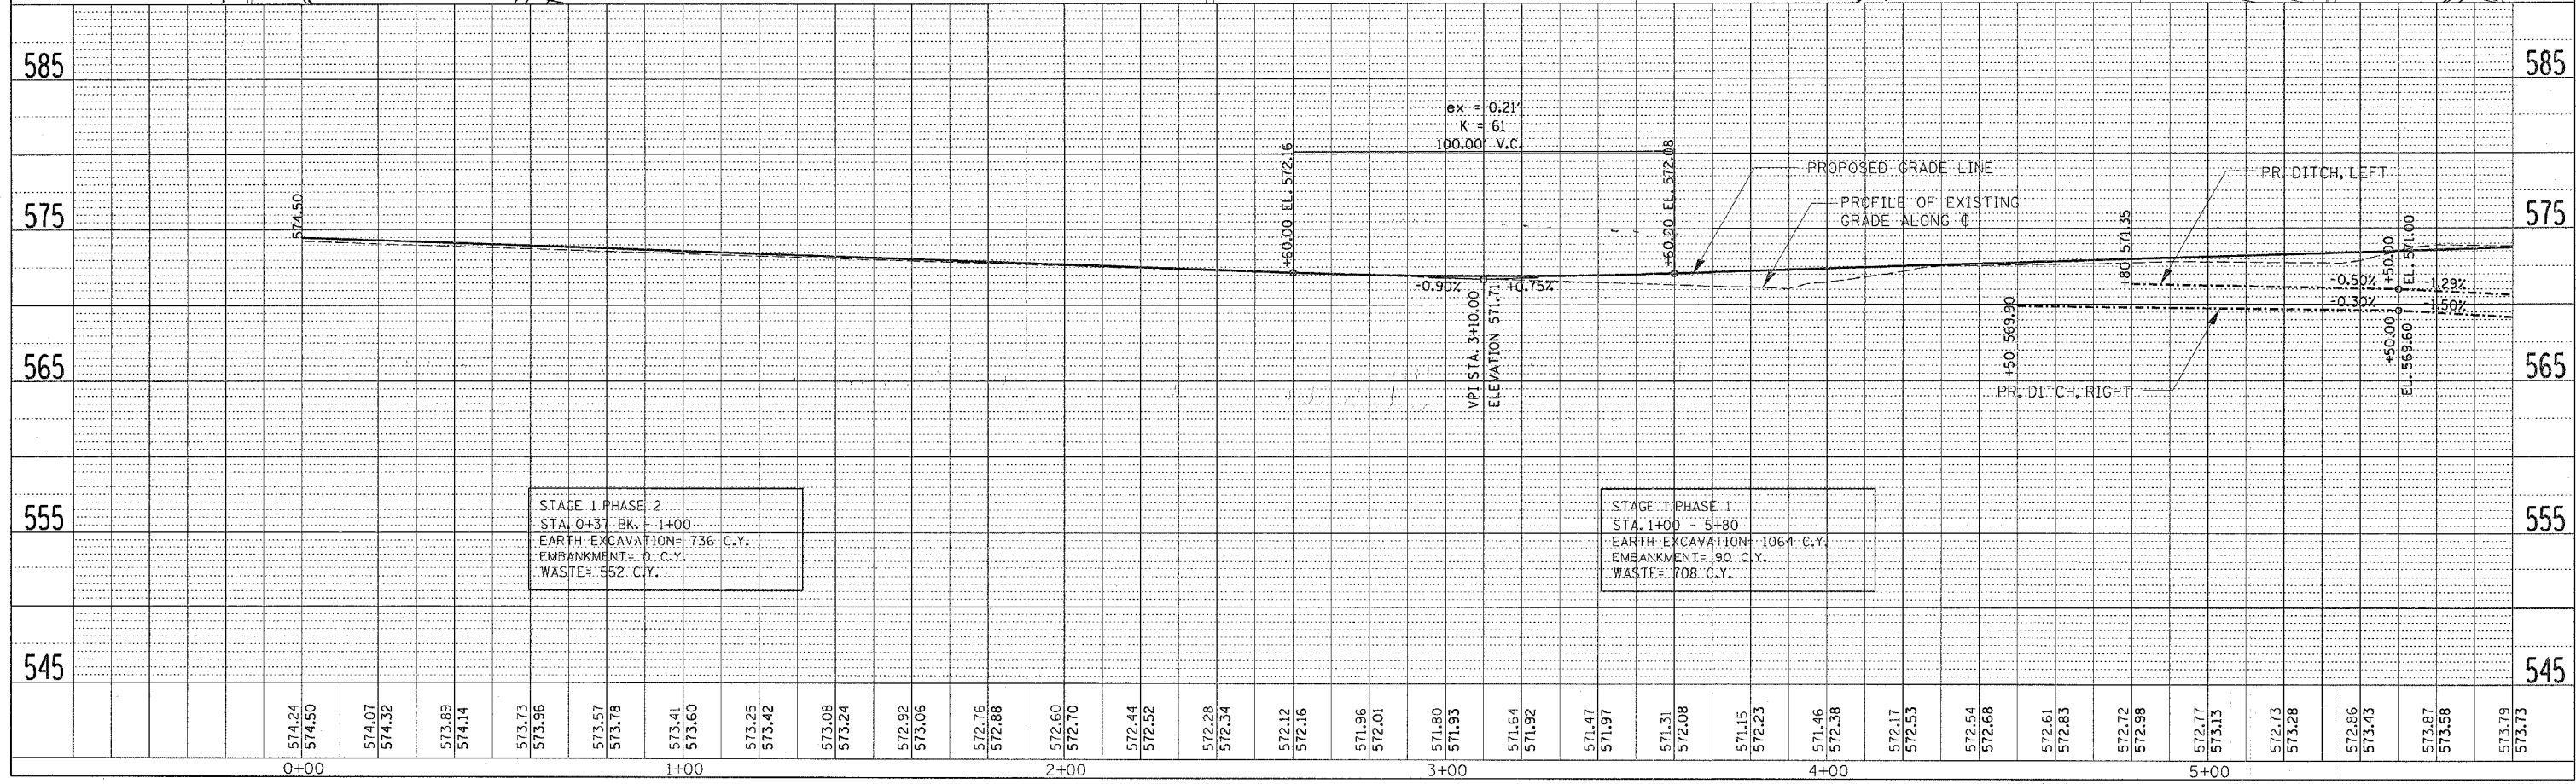

3RD STREET - STA. 0+00 TO STA. 5+80