



F.A.P. RTE.	SECTION	COUNTY	TOTAL SHEETS	SHEET NO.
595	1-3-K	ROCK ISLAND	476	143
STA. TO STA.		FED. ROAD DIST. NO. ILLINOIS FED. AID PROJECT		

PLAN

REVIEWED	DATE
BY	
NOTED	
DATE	

PROFILE

REVIEWED	DATE
BY	
NOTED	
DATE	

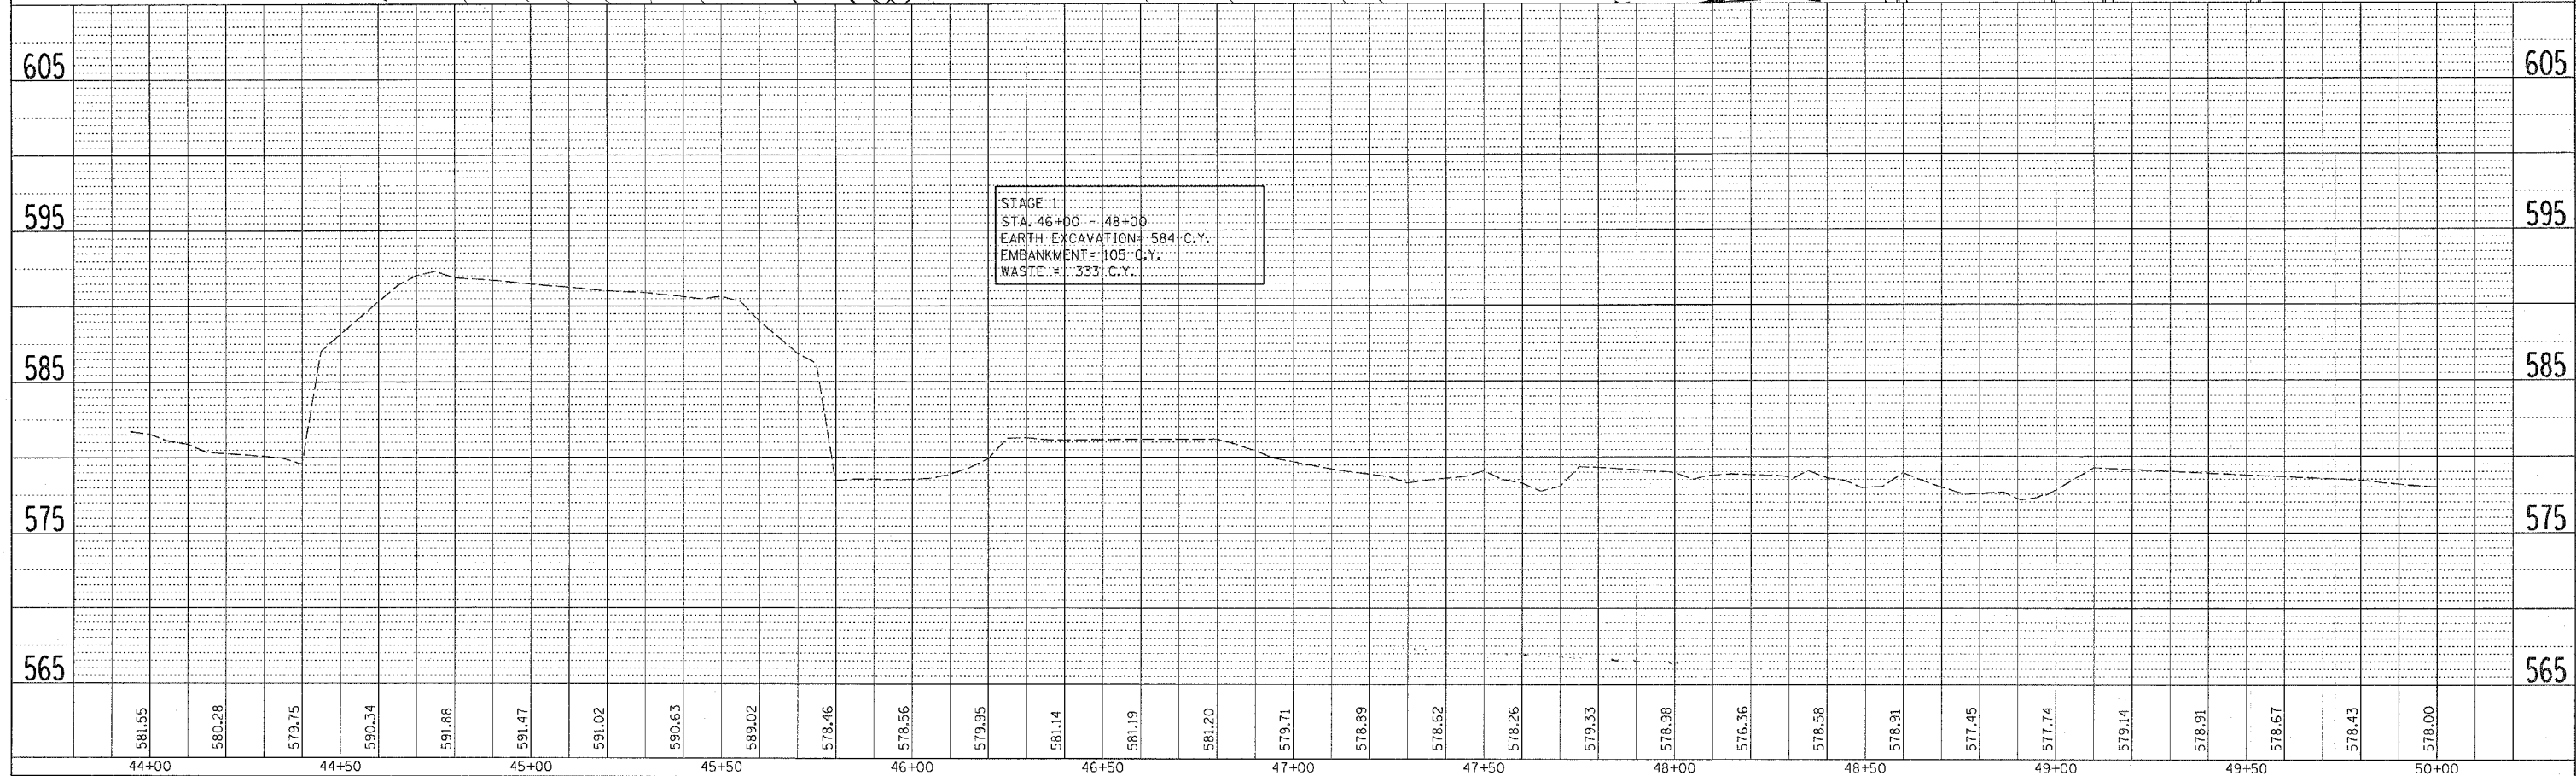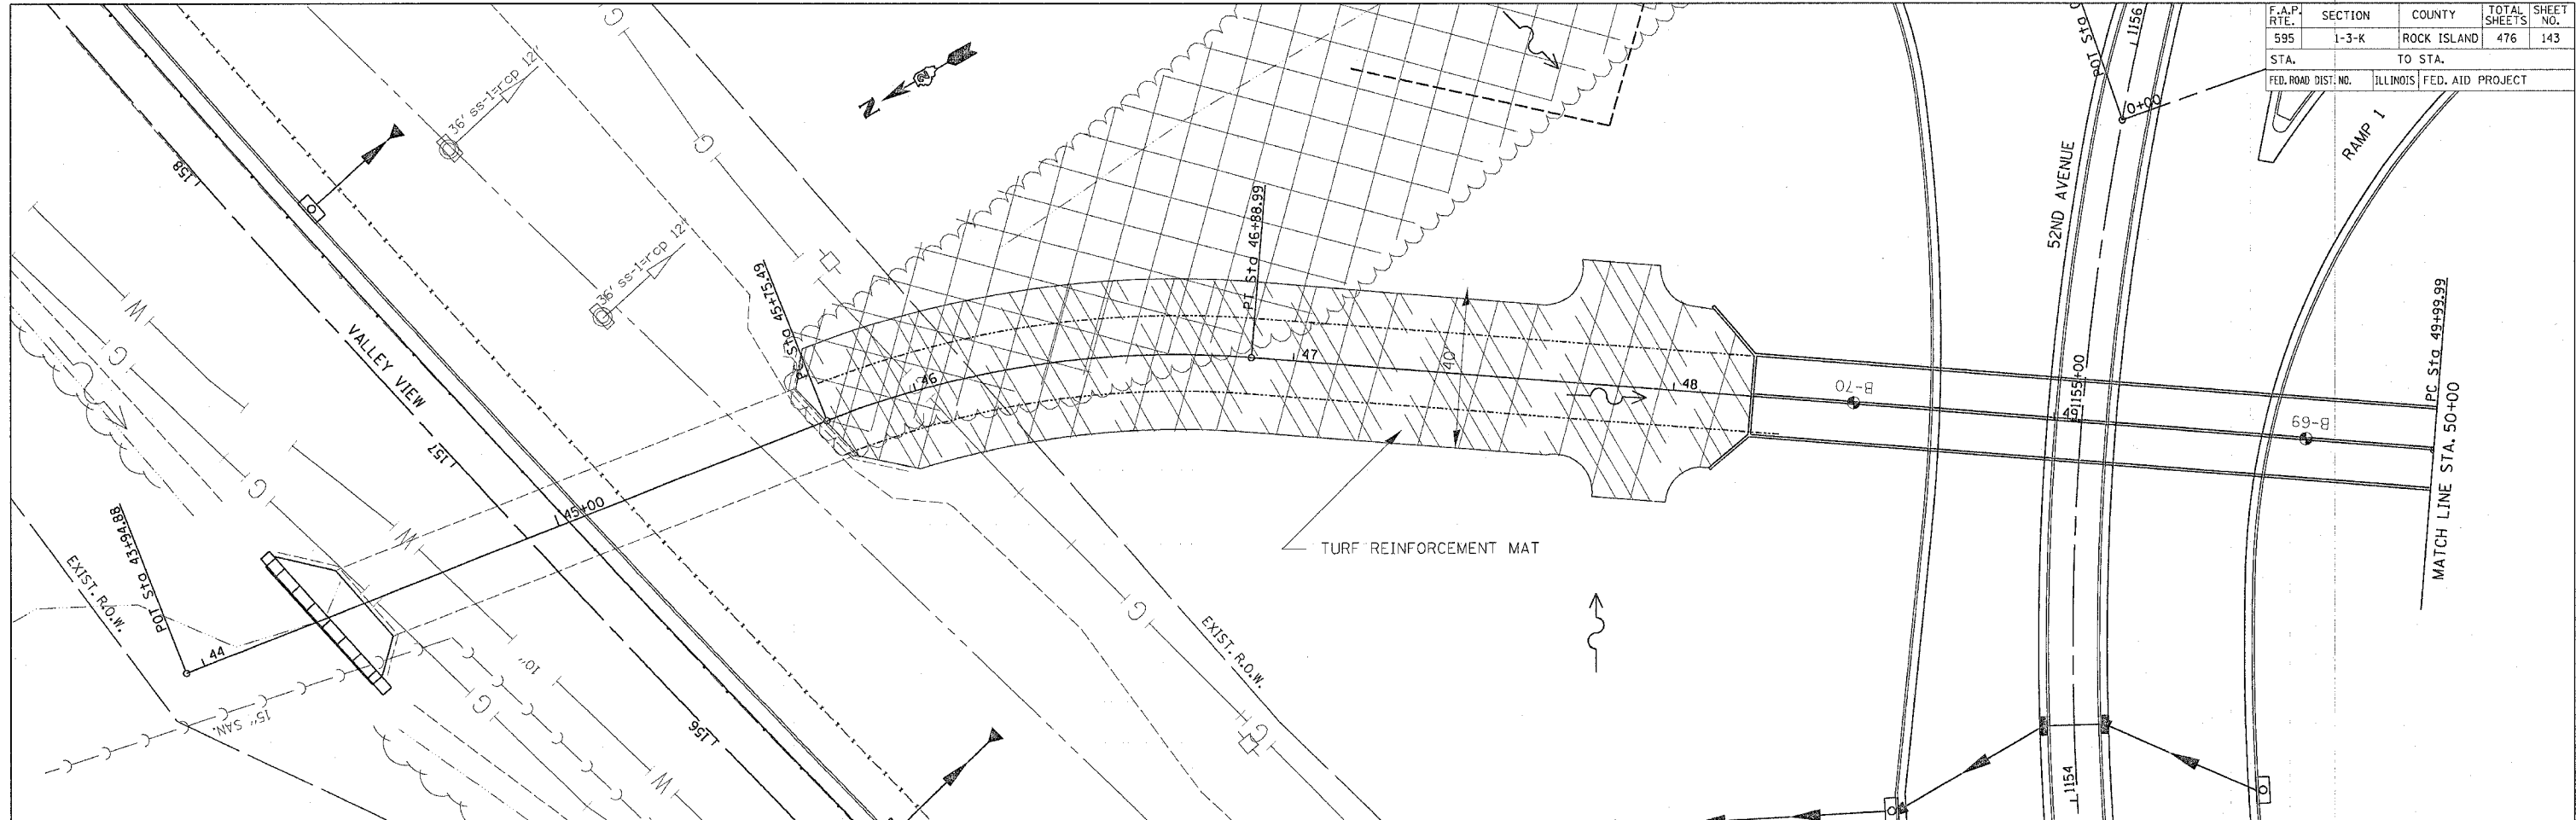

STAGE 1
 STA. 46+00 - 48+00
 EARTH EXCAVATION= 584 C.Y.
 EMBANKMENT= 105 C.Y.
 WASTE = 333 C.Y.

52ND AVENUE DITCH - STA. 43+94.88 TO STA. 50+00