
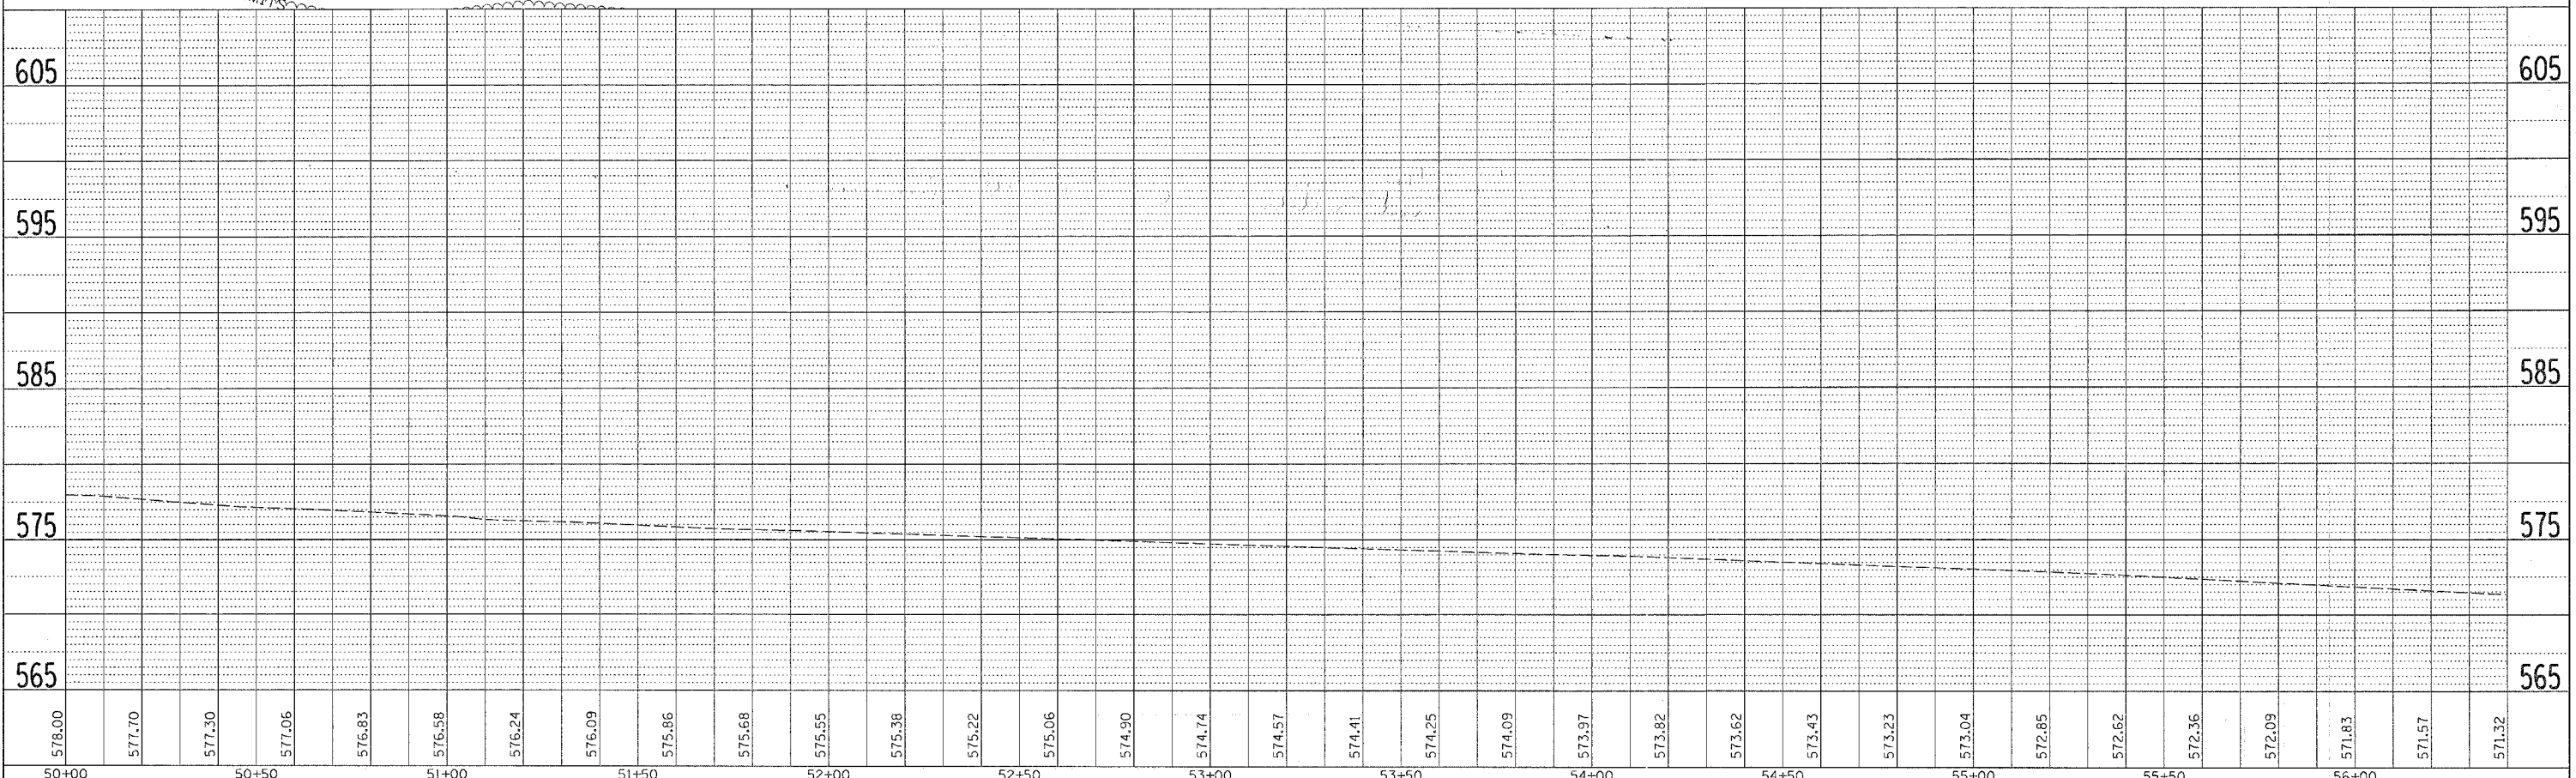


F.A.P. RTE.	SECTION	COUNTY	TOTAL SHEETS	SHEET NO.
595	1-3-K	ROCK ISLAND	476	144
STA.		TO STA.		
FED. ROAD DIST. NO.		ILLINOIS FED. AID PROJECT		

PLAN	SURVEYED	BY	DATE
	NOTE BOOK		
	ALIGNED		
	CHECKED		
	BY		
	FILE NO.		

PROFILE	SURVEYED	BY	DATE
	NOTE BOOK		
	GRADES		
	CHECKED		
	BY		
	FILE NO.		

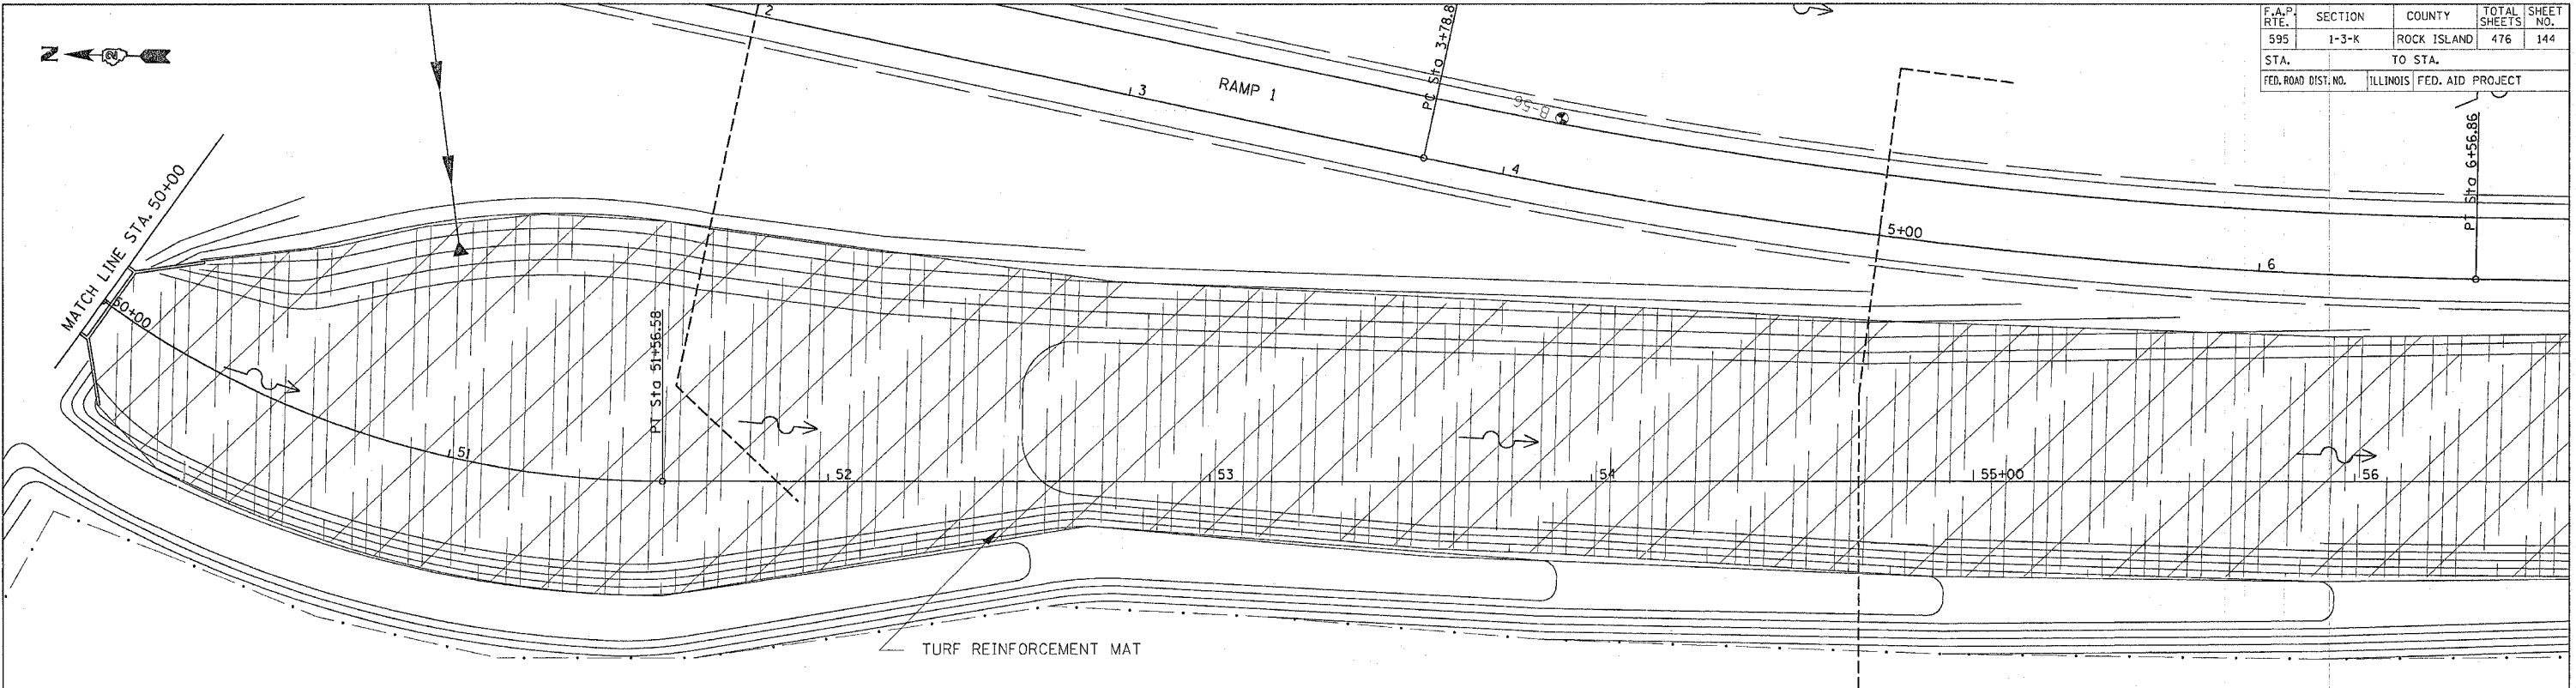

52ND AVENUE DITCH - STA. 50+00 TO STA. 56+00