


F.A.P. RTE.	SECTION	COUNTY	TOTAL SHEETS	SHEET NO.
595	1-3-K	ROCK ISLAND	476	149
STA. 357+13.68		TO STA. 360+80		
FED. ROAD DIST. NO.		ILLINOIS FED. AID PROJECT		



DATE	BY

DATE	BY

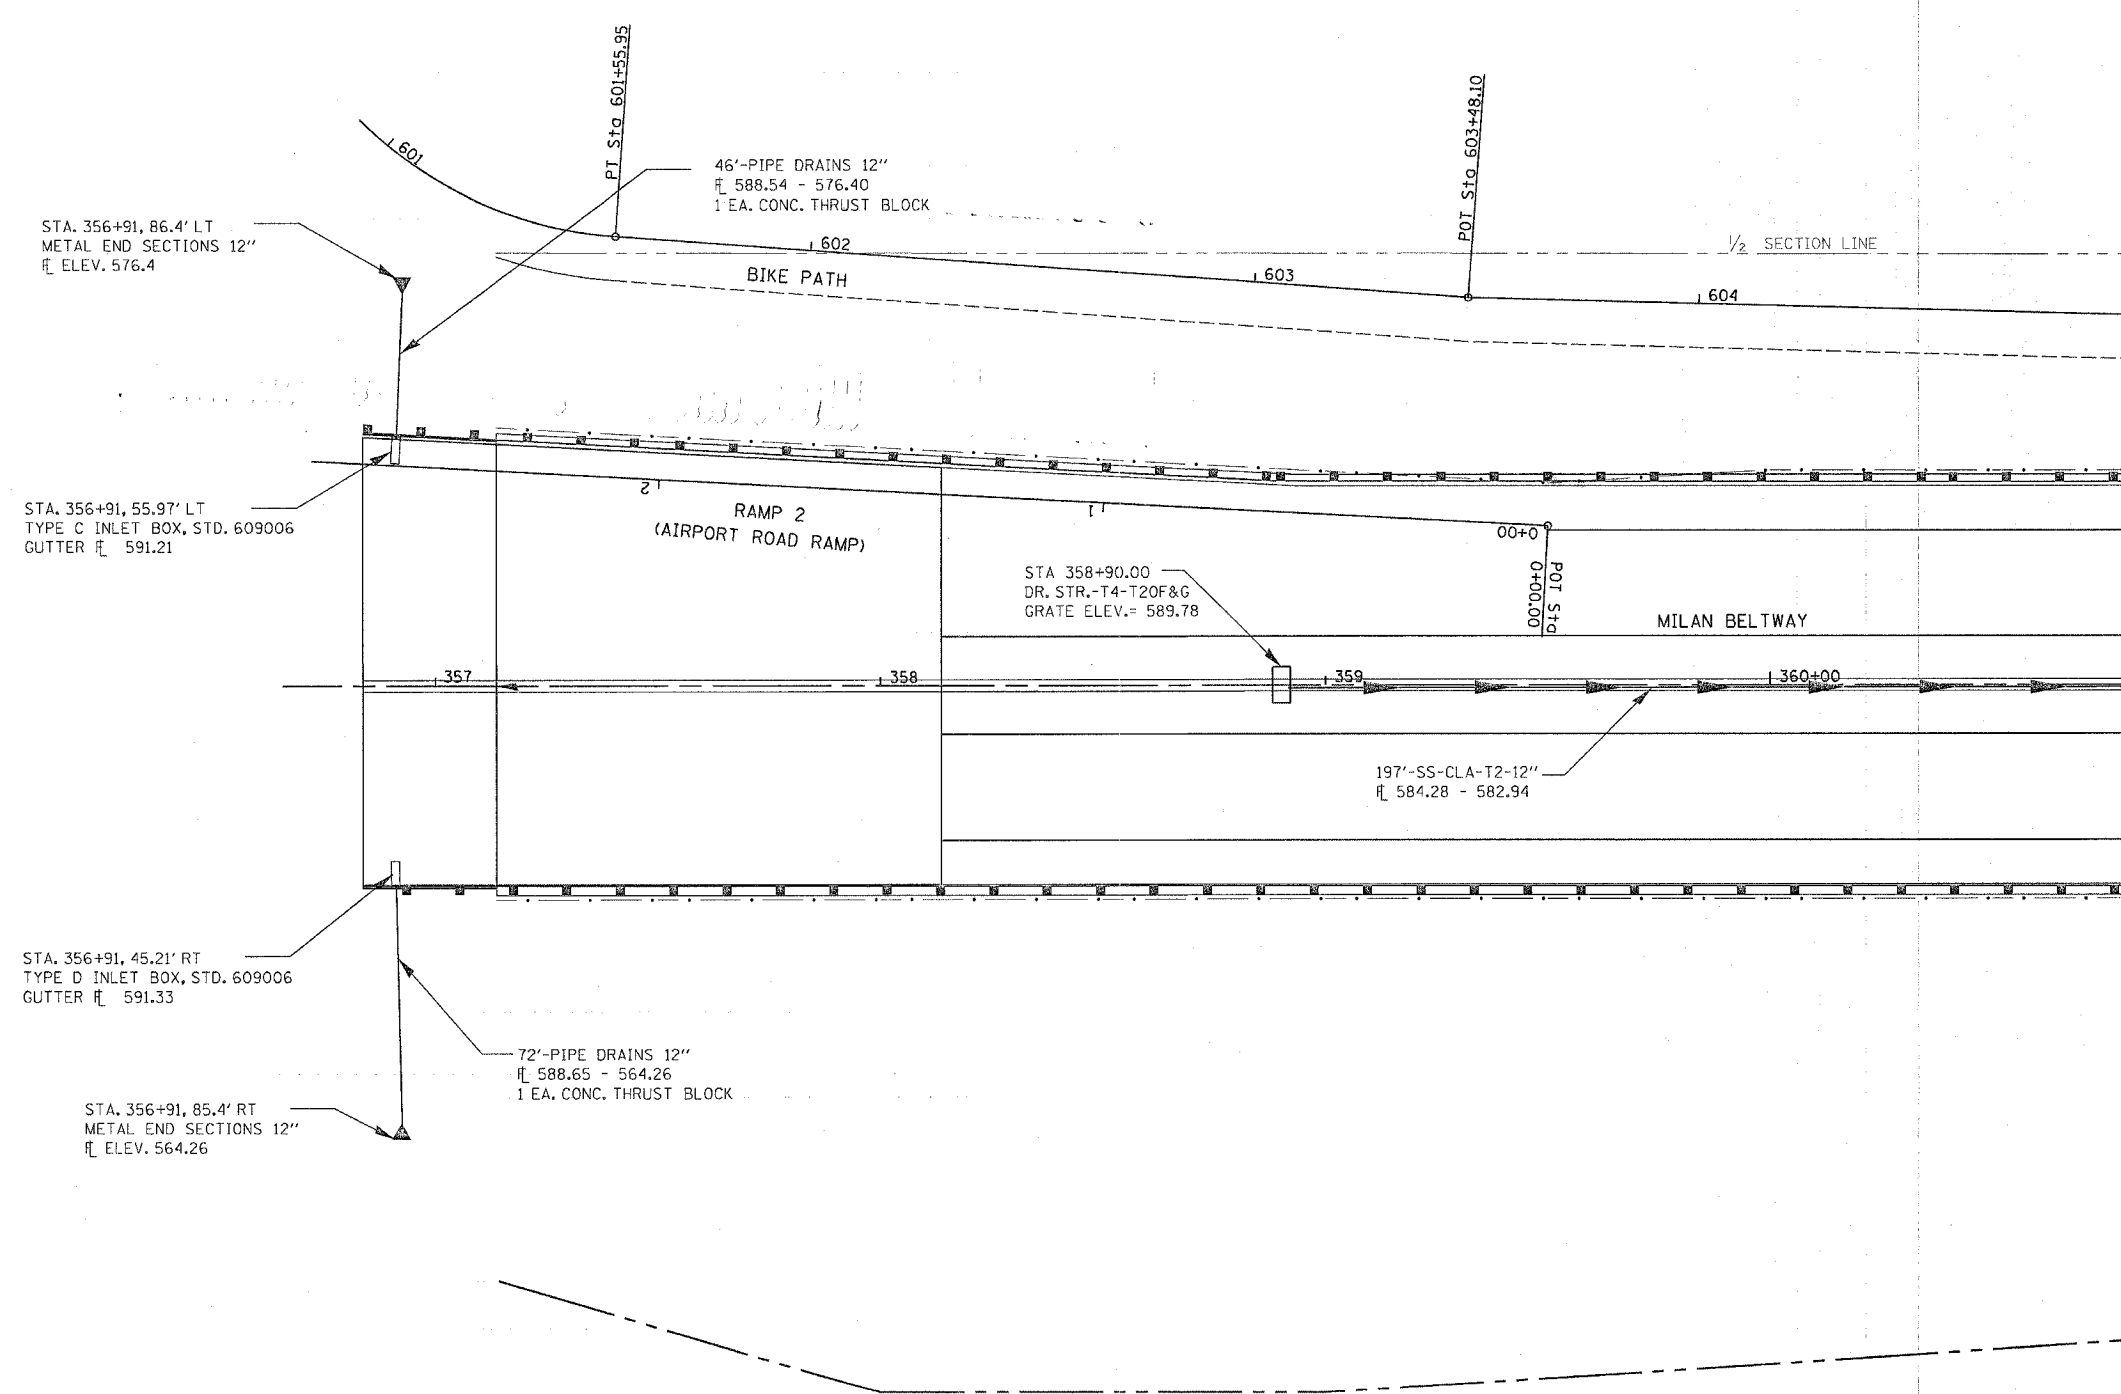

MILAN BELTWAY DRAINAGE DETAILS - STA. 357+13.68 TO 360+80