


F.A.P. RTE.	SECTION	COUNTY	TOTAL SHEETS	SHEET NO.
595	1-3-K	ROCK ISLAND	476	150
STA. 360+80		TO STA. 367+20		
FED. ROAD DIST. NO.		ILLINOIS FED. AID PROJECT		



DATE	BY	SURVEYED	PROFILES	NOTES

DATE	BY	PROFILES	NOTES	STRUCTURE	NOTATION

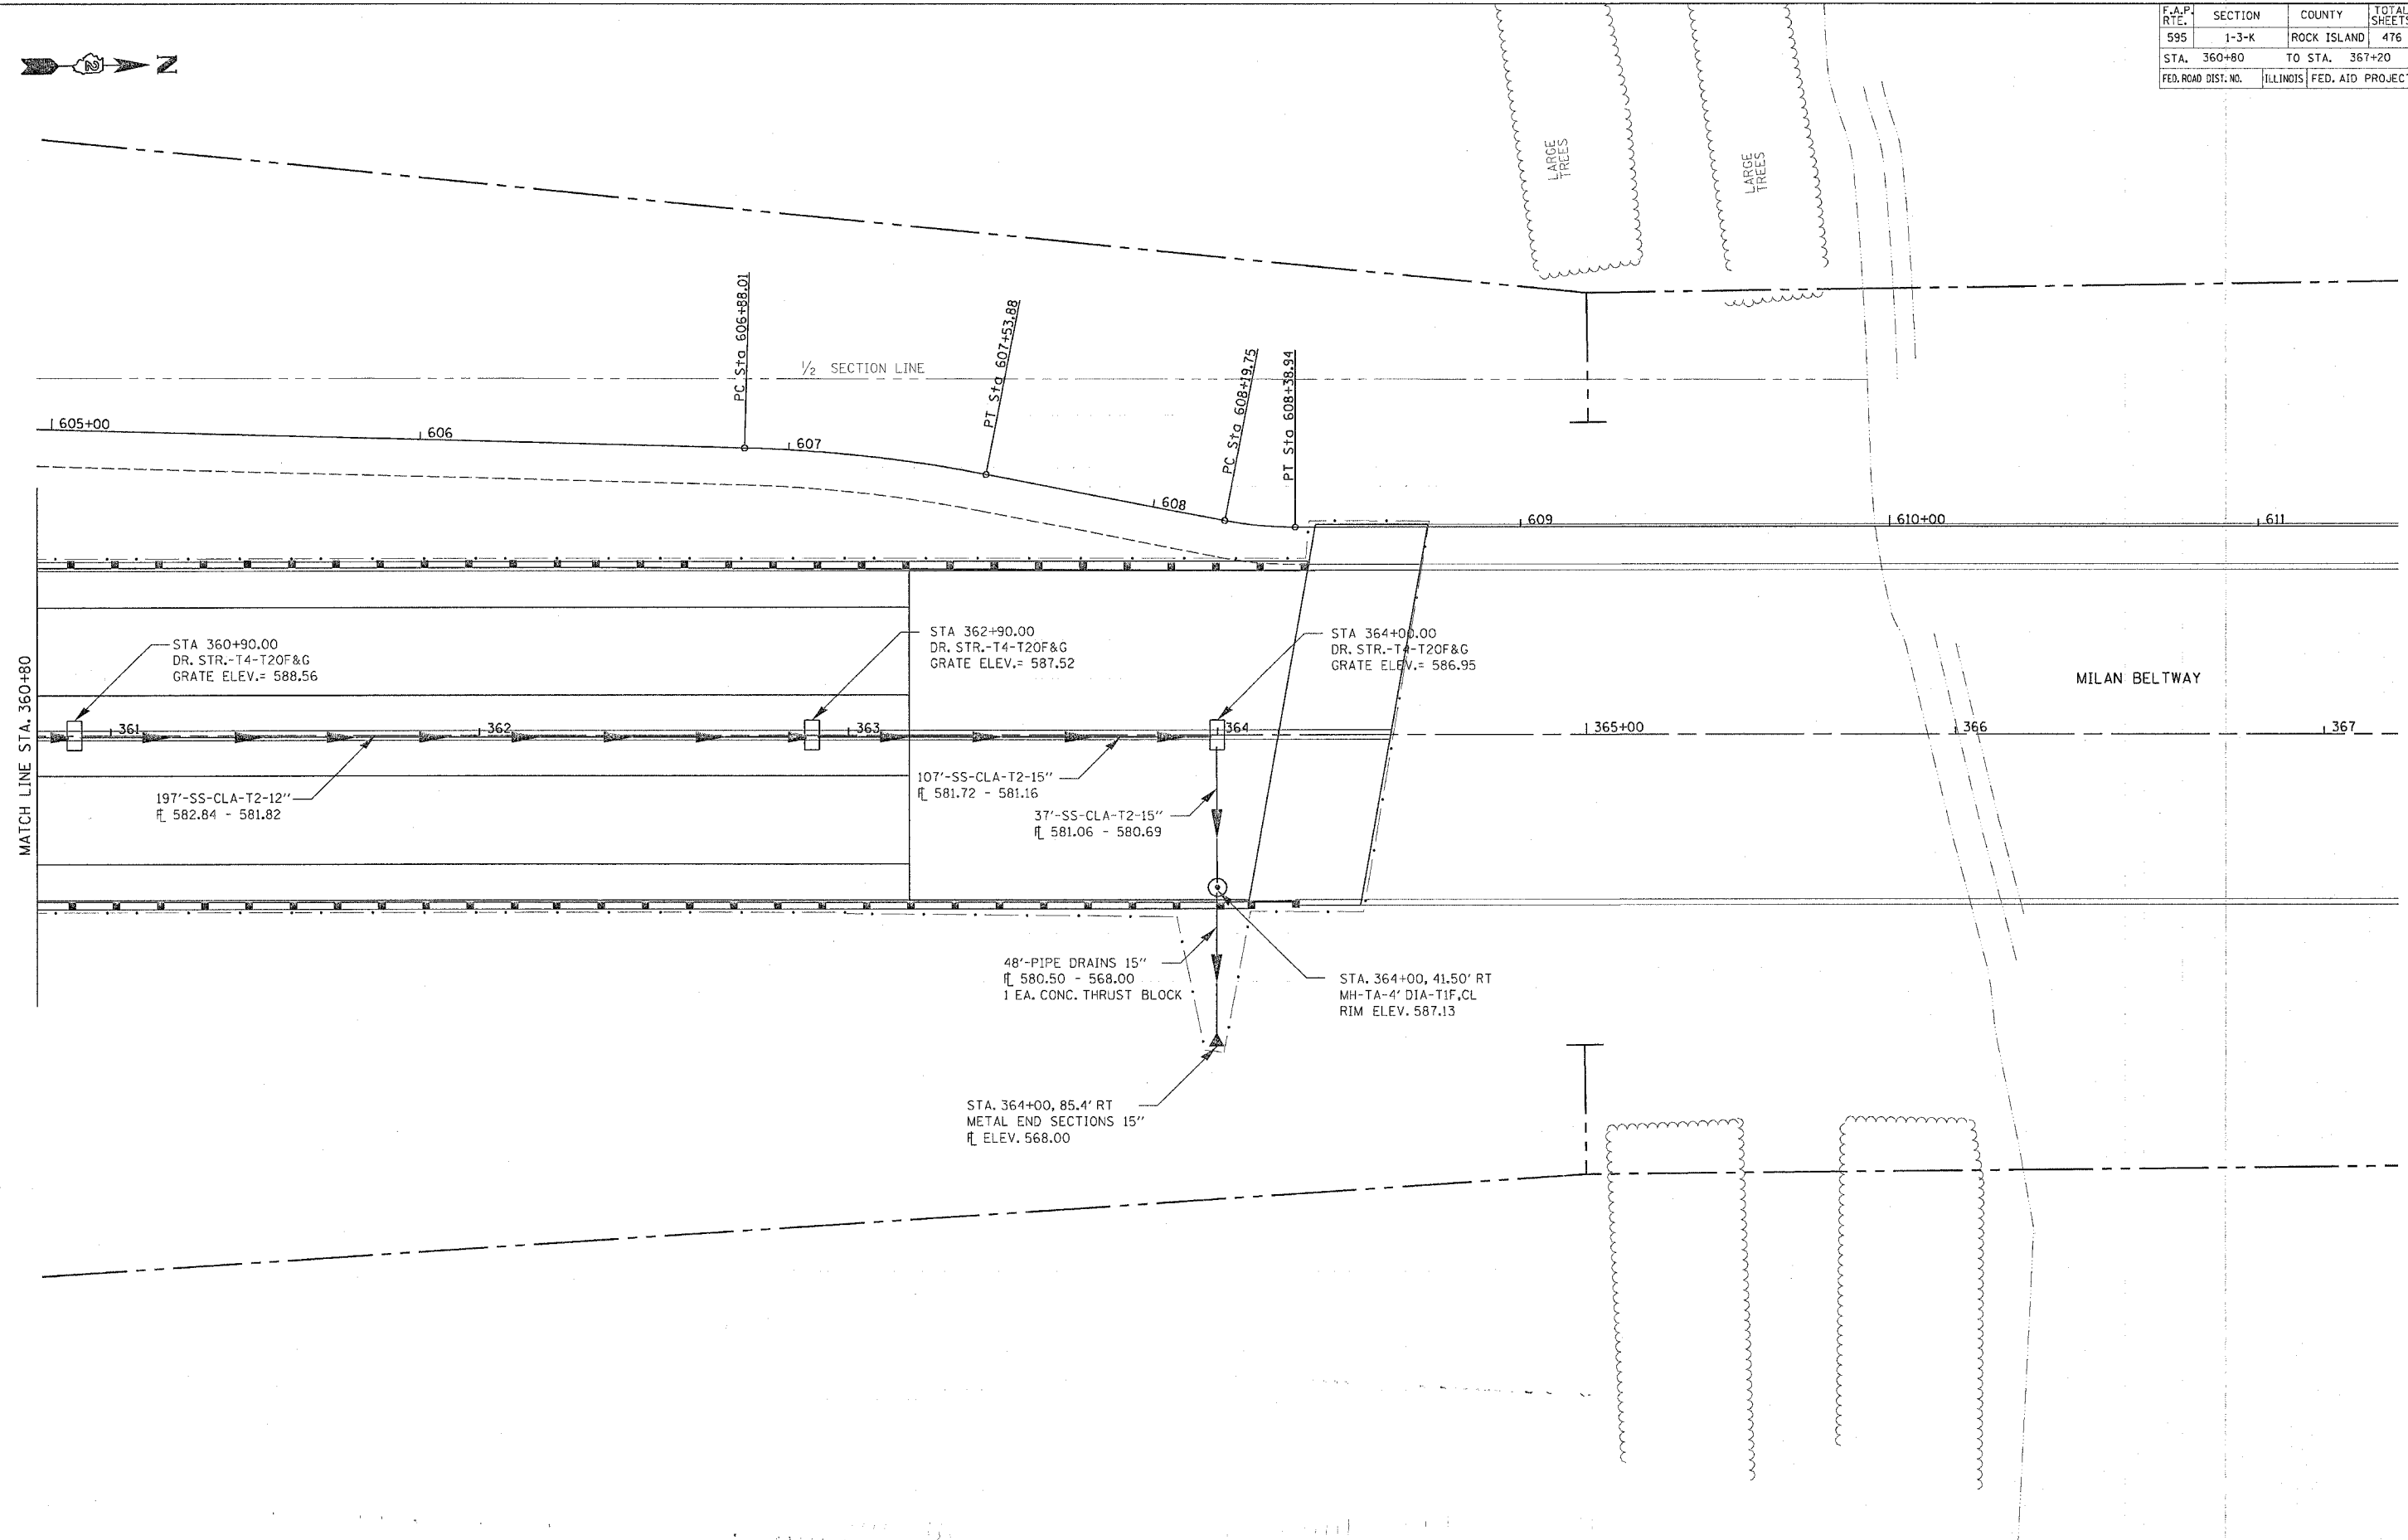

MILAN BELTWAY DRAINAGE DETAILS - STA. 360+80 TO 367+20