



F.A.P. RTE.	SECTION	COUNTY	TOTAL SHEETS	SHEET NO.
595	1-3-K	ROCK ISLAND	476	151
STA. 405+60		TO STA. 417+10.16		
FED. ROAD DIST. NO.		ILLINOIS FED. AID PROJECT		

DRAIN	SURVEYED	BY	DATE
	PLANNED		
NOTE BOOK NO.	CHECKED		
	REVISIONS		
FILE NAME	CHECKED		
	FILE NAME		

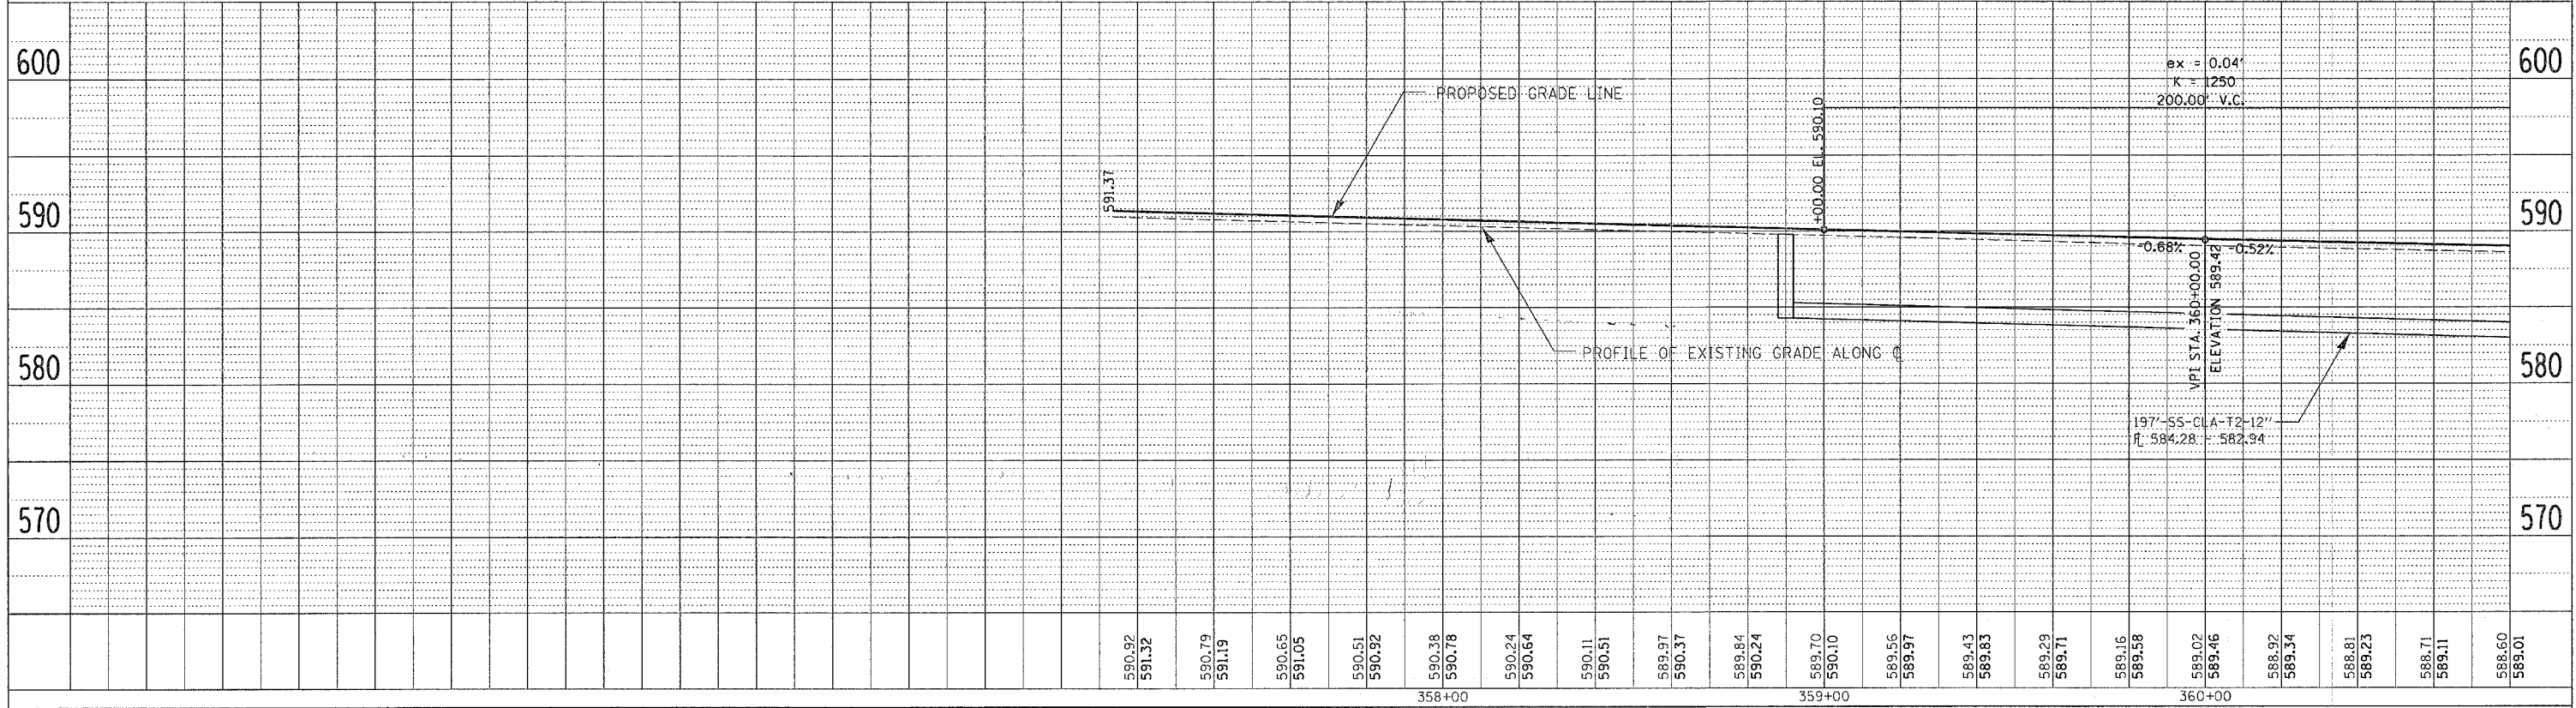

PROFILE	SURVEYED	BY	DATE
	PLANNED		
NOTE BOOK NO.	CHECKED		
	REVISIONS		
FILE NAME	CHECKED		
	FILE NAME		

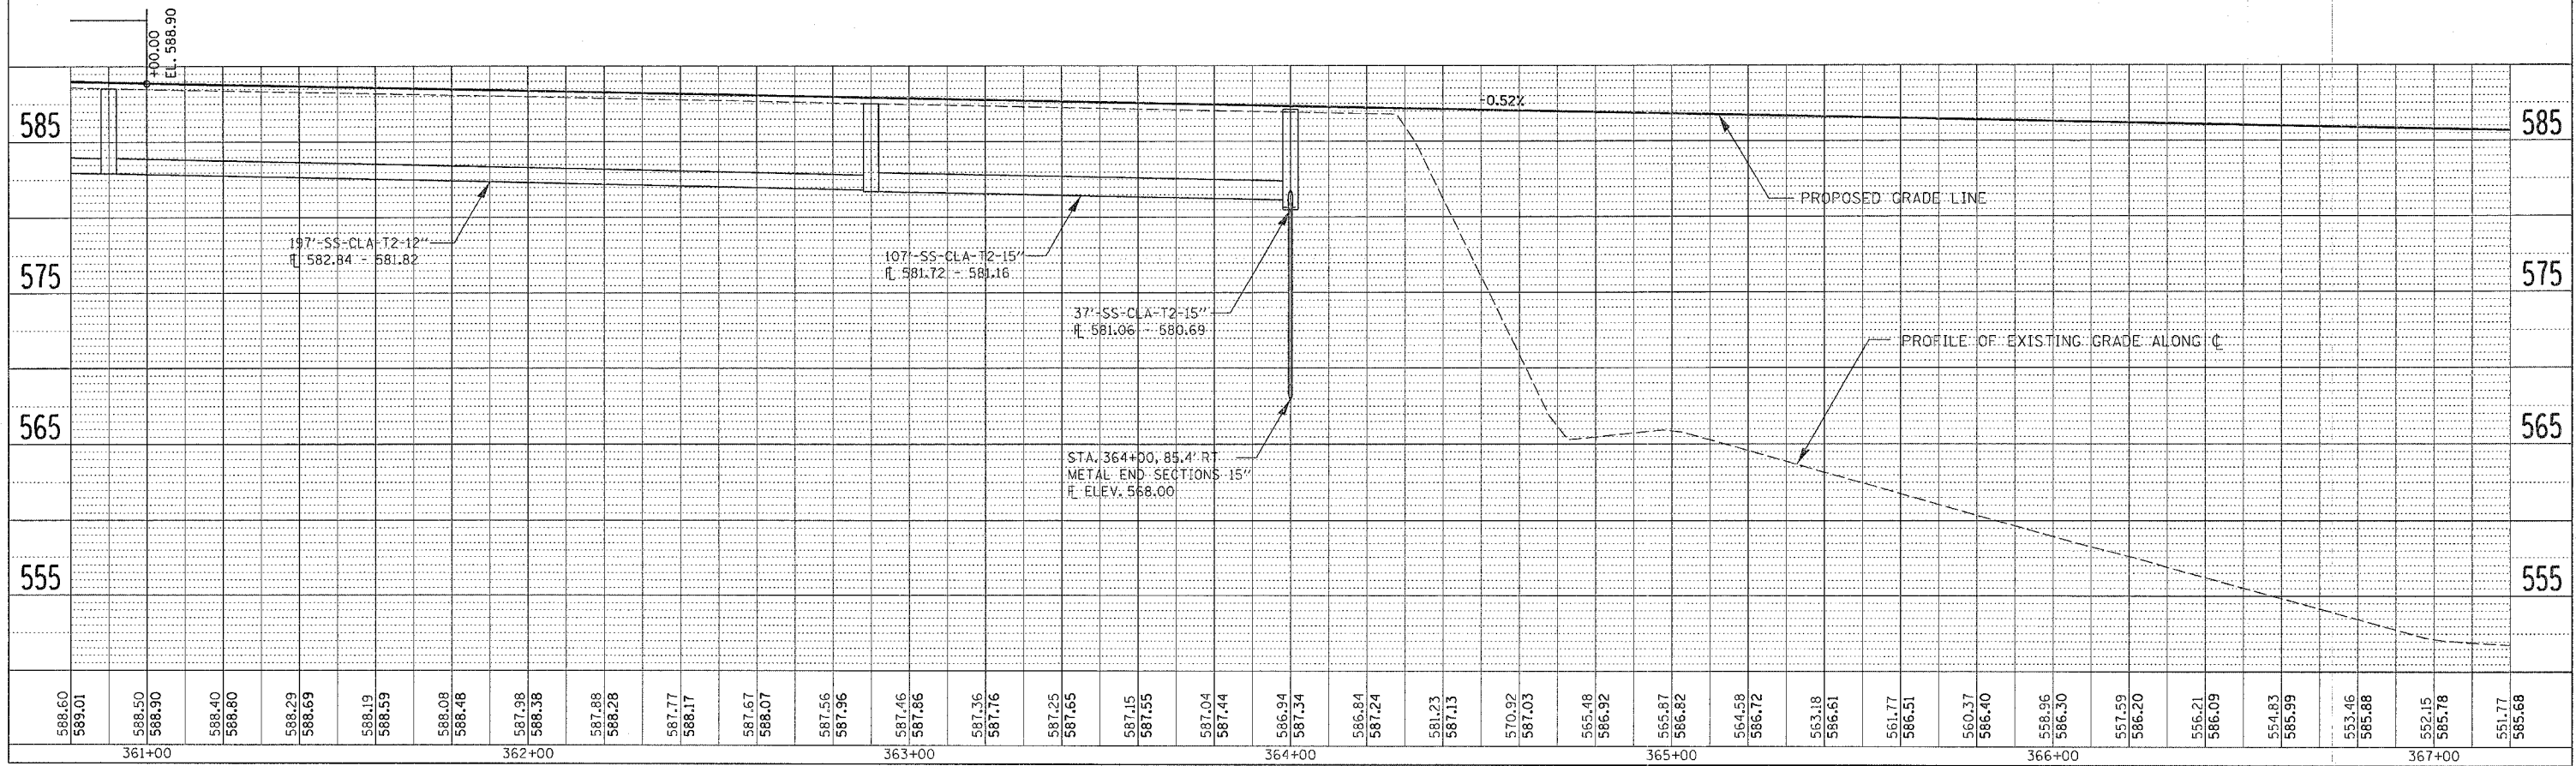

MILAN BELTWAY DRAINAGE DETAILS - STA. 357+13.68 TO 367+20