

F.A.P. RTE.	SECTION	COUNTY	TOTAL SHEETS	SHEET NO.
595	1-3-K	ROCK ISLAND	476	153
STA. 386+40		TO STA. 392+80		
FED. ROAD DIST. NO.		ILLINOIS FED. AID PROJECT		




DATE	BY

DRAIN SURVEYED
 IN COMMENT CHECKS
 NO. OF WAY CHECKED
 CADD FILE NAME

DATE	BY

PROFILE SURVEYED
 IN COMMENT CHECKS
 NO. OF WAY CHECKED
 STRUCTURE NOTATION GRID

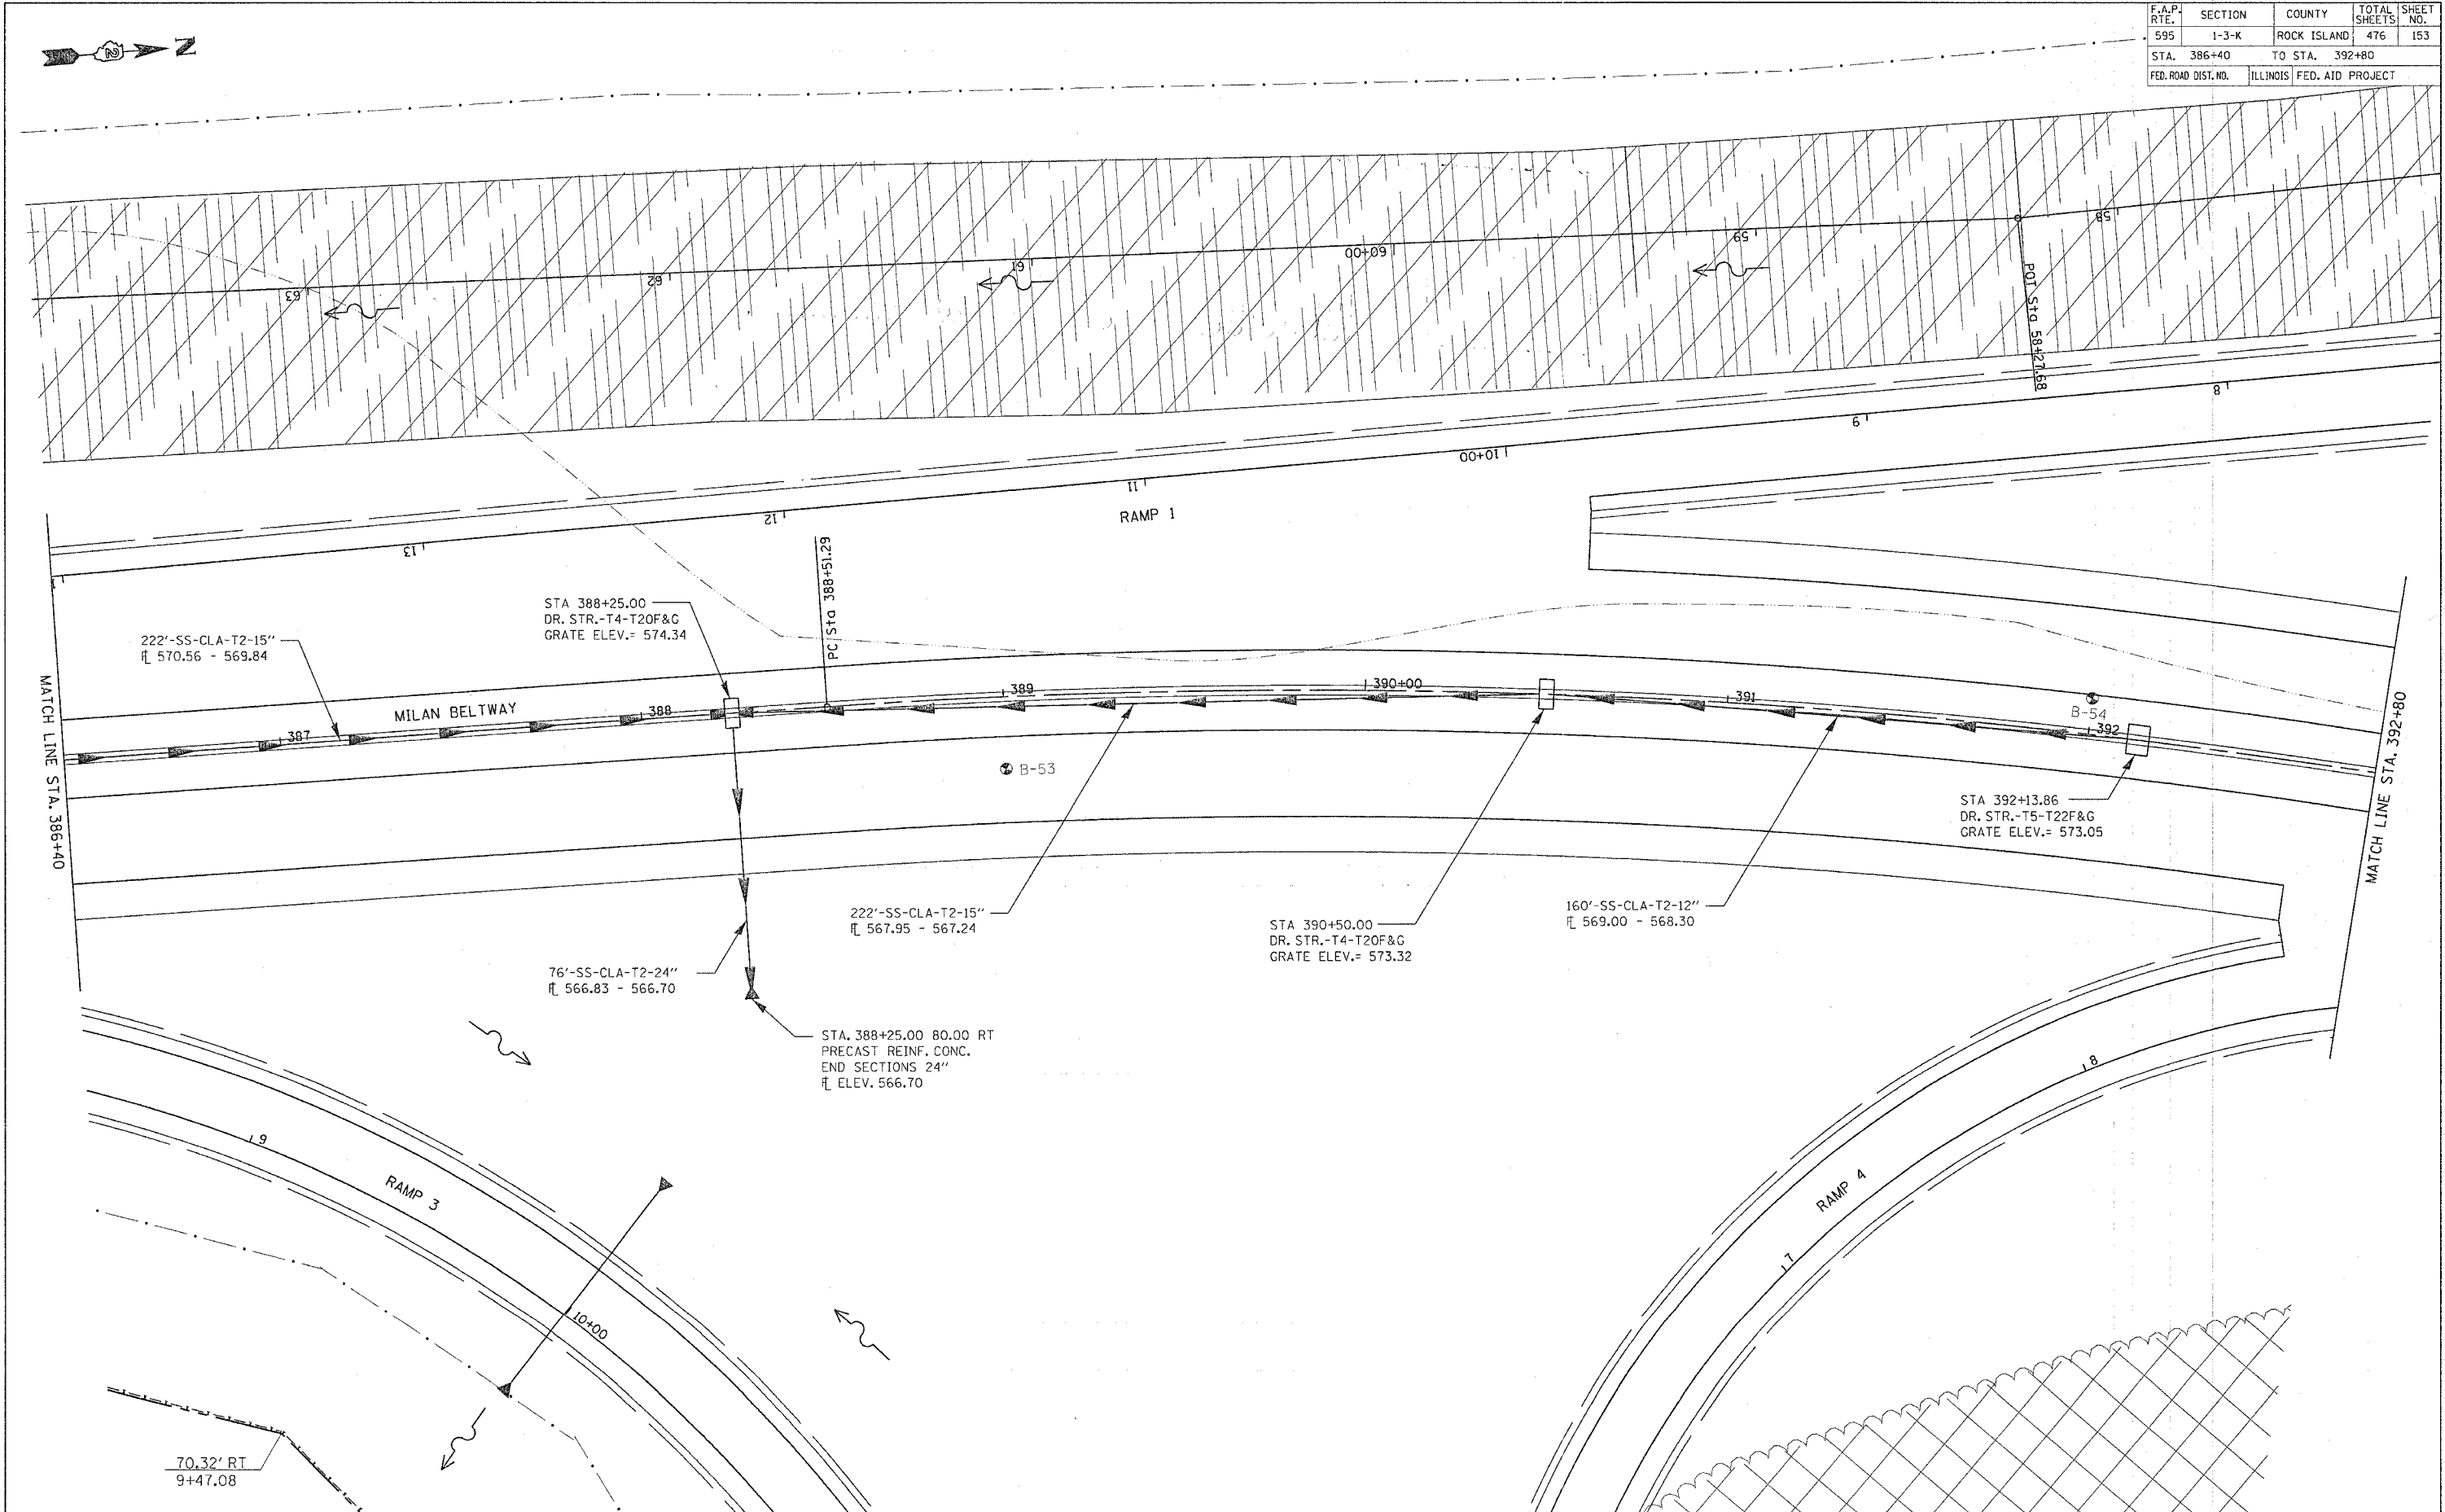

MILAN BELTWAY DRAINAGE DETAILS - STA. 386+40 TO 392+80