


F.A.P. RTE.	SECTION	COUNTY	TOTAL SHEETS	SHEET NO.
595	1-3-K	ROCK ISLAND	476	155
STA. 392+80		TO STA. 399+20		
FED. ROAD DIST. NO.		ILLINOIS FED. AID PROJECT		

DATE	
BY	
DRAIN	
NO. _____	
NOTE BOOK	
NO. _____	
REVISIONS	
NO.	
DATE	
BY	
DESCRIPTION	
NO.	
DATE	
BY	
DESCRIPTION	
NO.	

DATE	
BY	
PROFILE	
NO. _____	
NOTE BOOK	
NO. _____	
REVISIONS	
NO.	
DATE	
BY	
DESCRIPTION	
NO.	
DATE	
BY	
DESCRIPTION	
NO.	

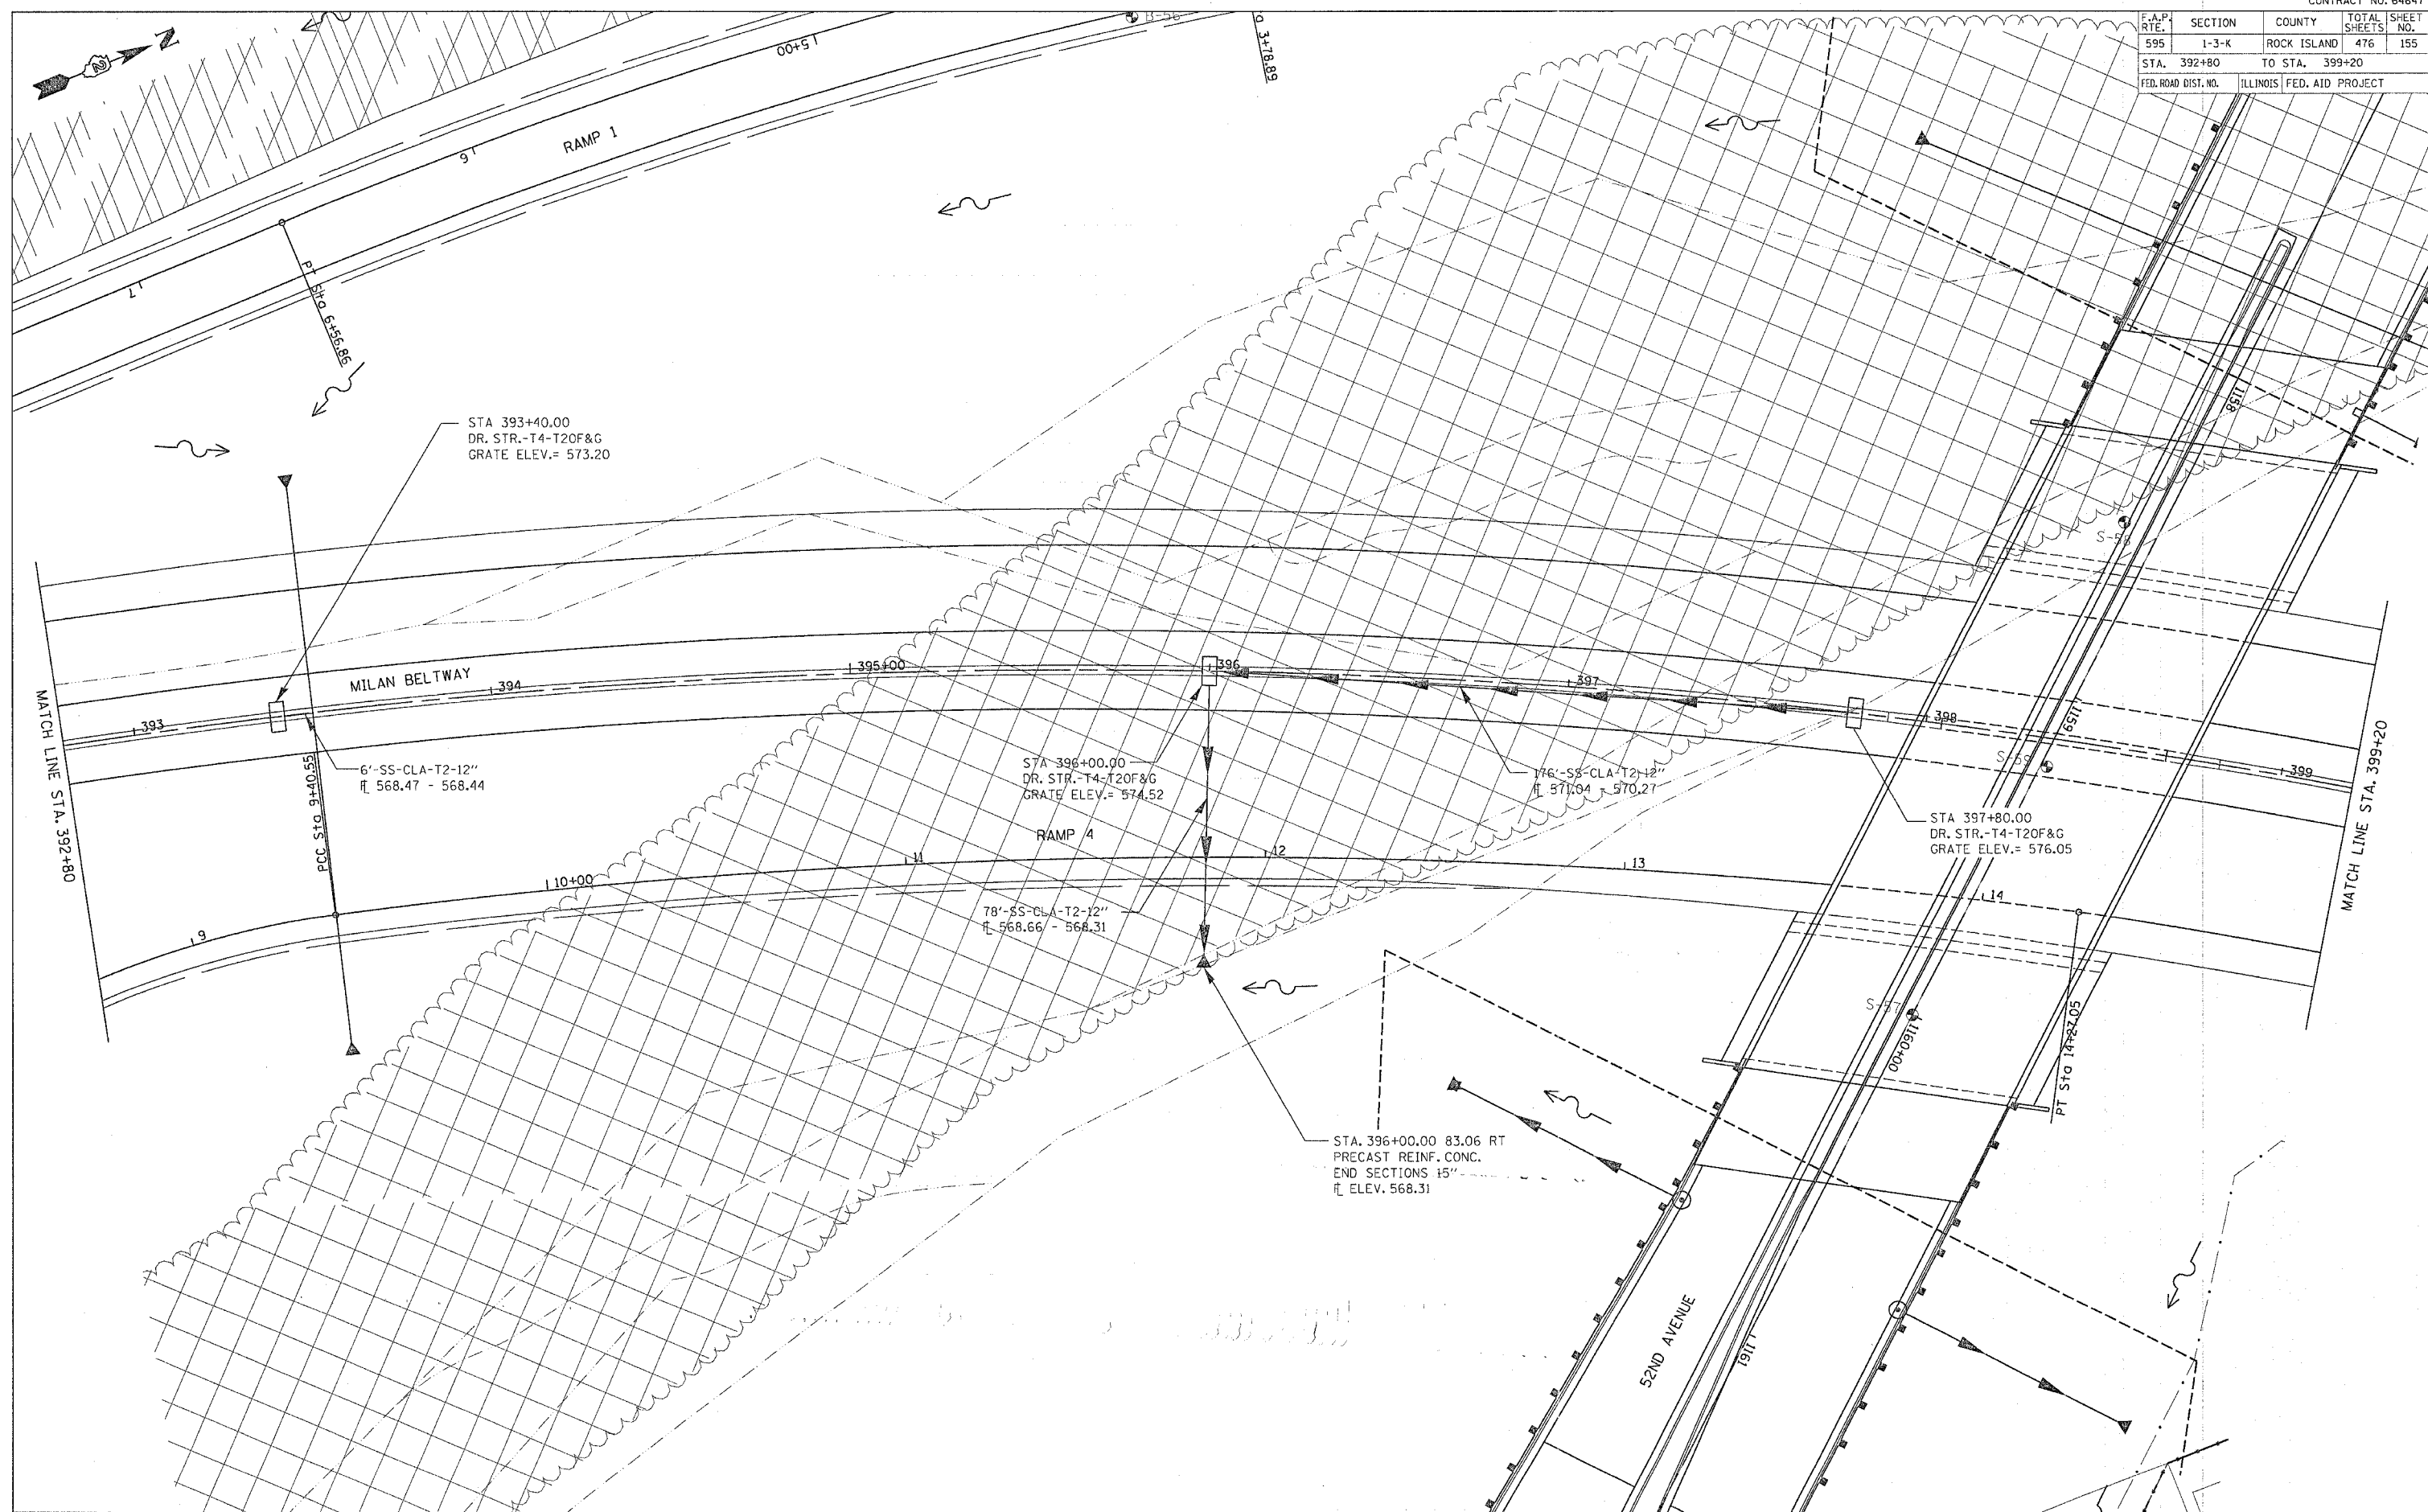

MILAN BELTWAY DRAINAGE DETAILS - STA. 392 + 80 TO 399 + 20