


F.A.P. RTE.	SECTION	COUNTY	TOTAL SHEETS	SHEET NO.
595	1-3-K	ROCK ISLAND	476	158
STA. 405+60		TO STA. 412+00		
FED. ROAD DIST. NO.		ILLINOIS		FED. AID PROJECT

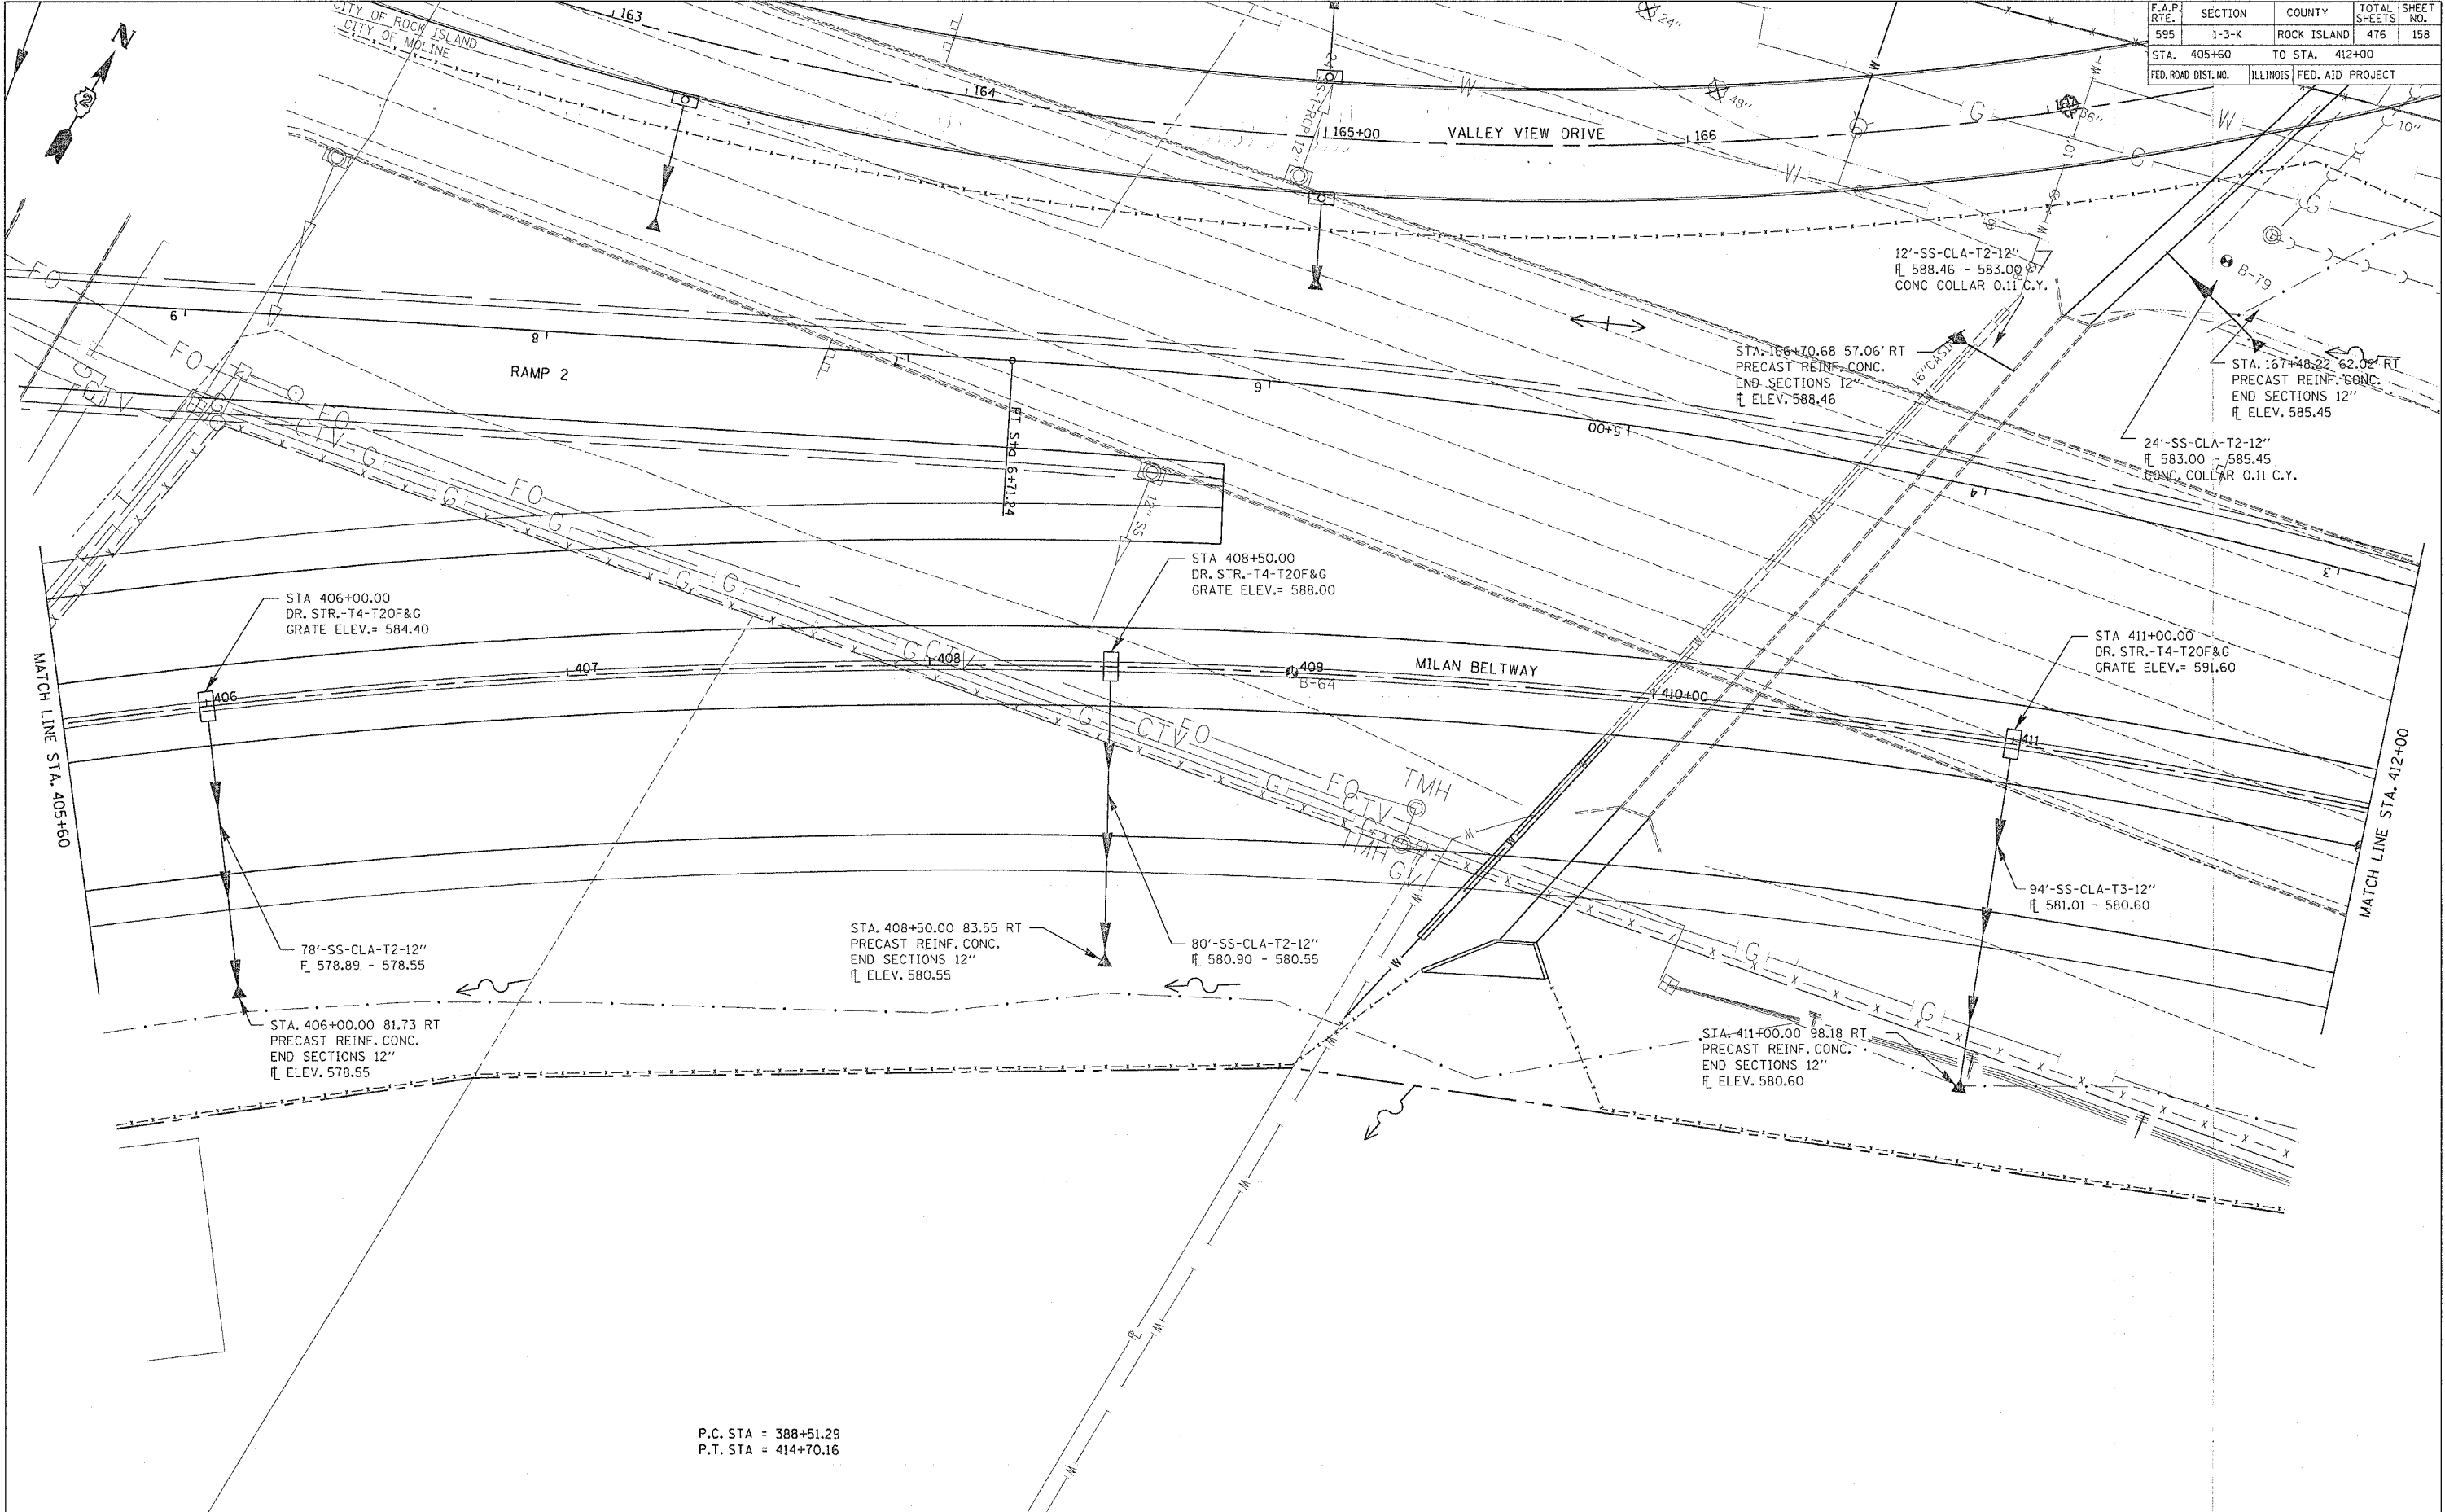

DATE	BY

SURVEYED
 AS SHOWN
 IN DRAWING
 CHECKED
 BY DATE
 NOTE BOOK
 NO.

DATE	BY

PROFILE
 SURVEYED
 AS SHOWN
 IN DRAWING
 CHECKED
 BY DATE
 NOTE BOOK
 NO.

P.C. STA = 388+51.29
 P.T. STA = 414+70.16