

F.A.P. RTE.	SECTION	COUNTY	TOTAL SHEETS	SHEET NO.
595	1-3-K	ROCK ISLAND	476	164
STA. 1156+20		TO STA. 1162+60		
FED. ROAD DIST. NO.		ILLINOIS FED. AID PROJECT		

PLAN

SURVEYED	DATE
DESIGNED	
CHECKED	
BY	
NO.	

NOTE BOOK NO. _____


FILE NAME _____

PROFILE

SURVEYED	DATE
DESIGNED	
CHECKED	
BY	
NO.	

NOTE BOOK NO. _____

STRUCTURE NOTATIONS OFFD _____

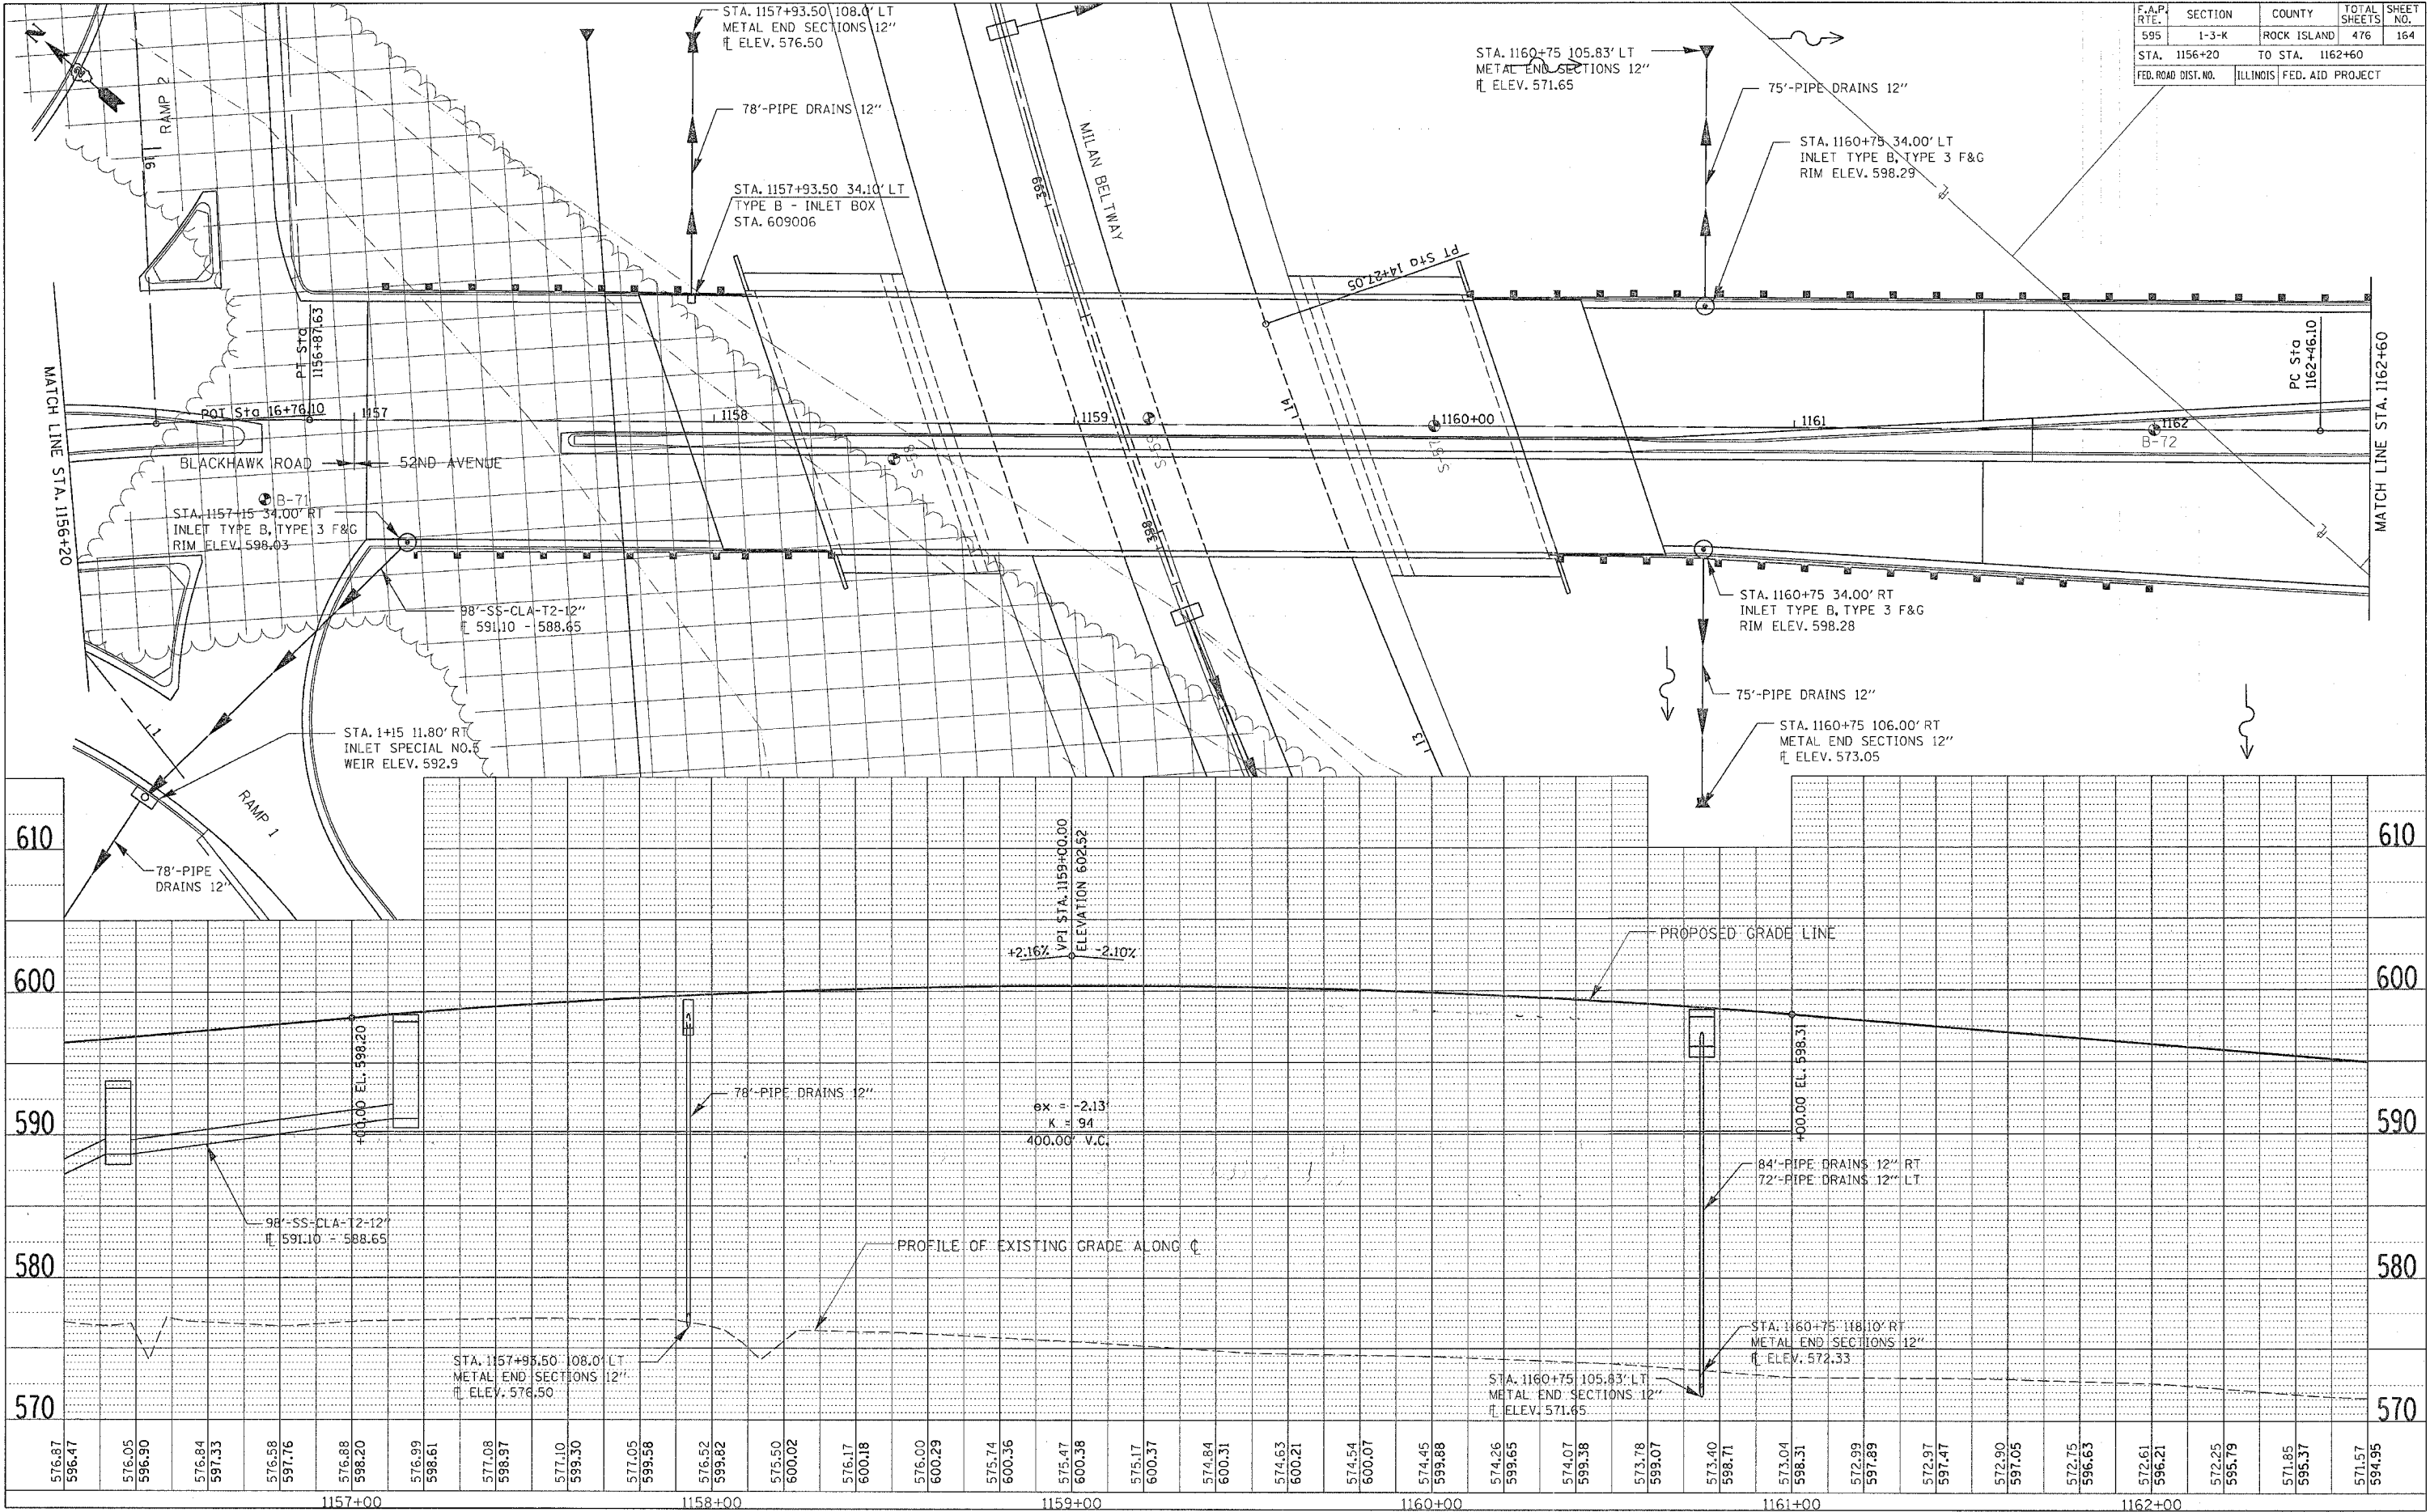

52ND AVENUE DRAINAGE DETAILS - STA. 1156+20 TO STA. 1162+60