
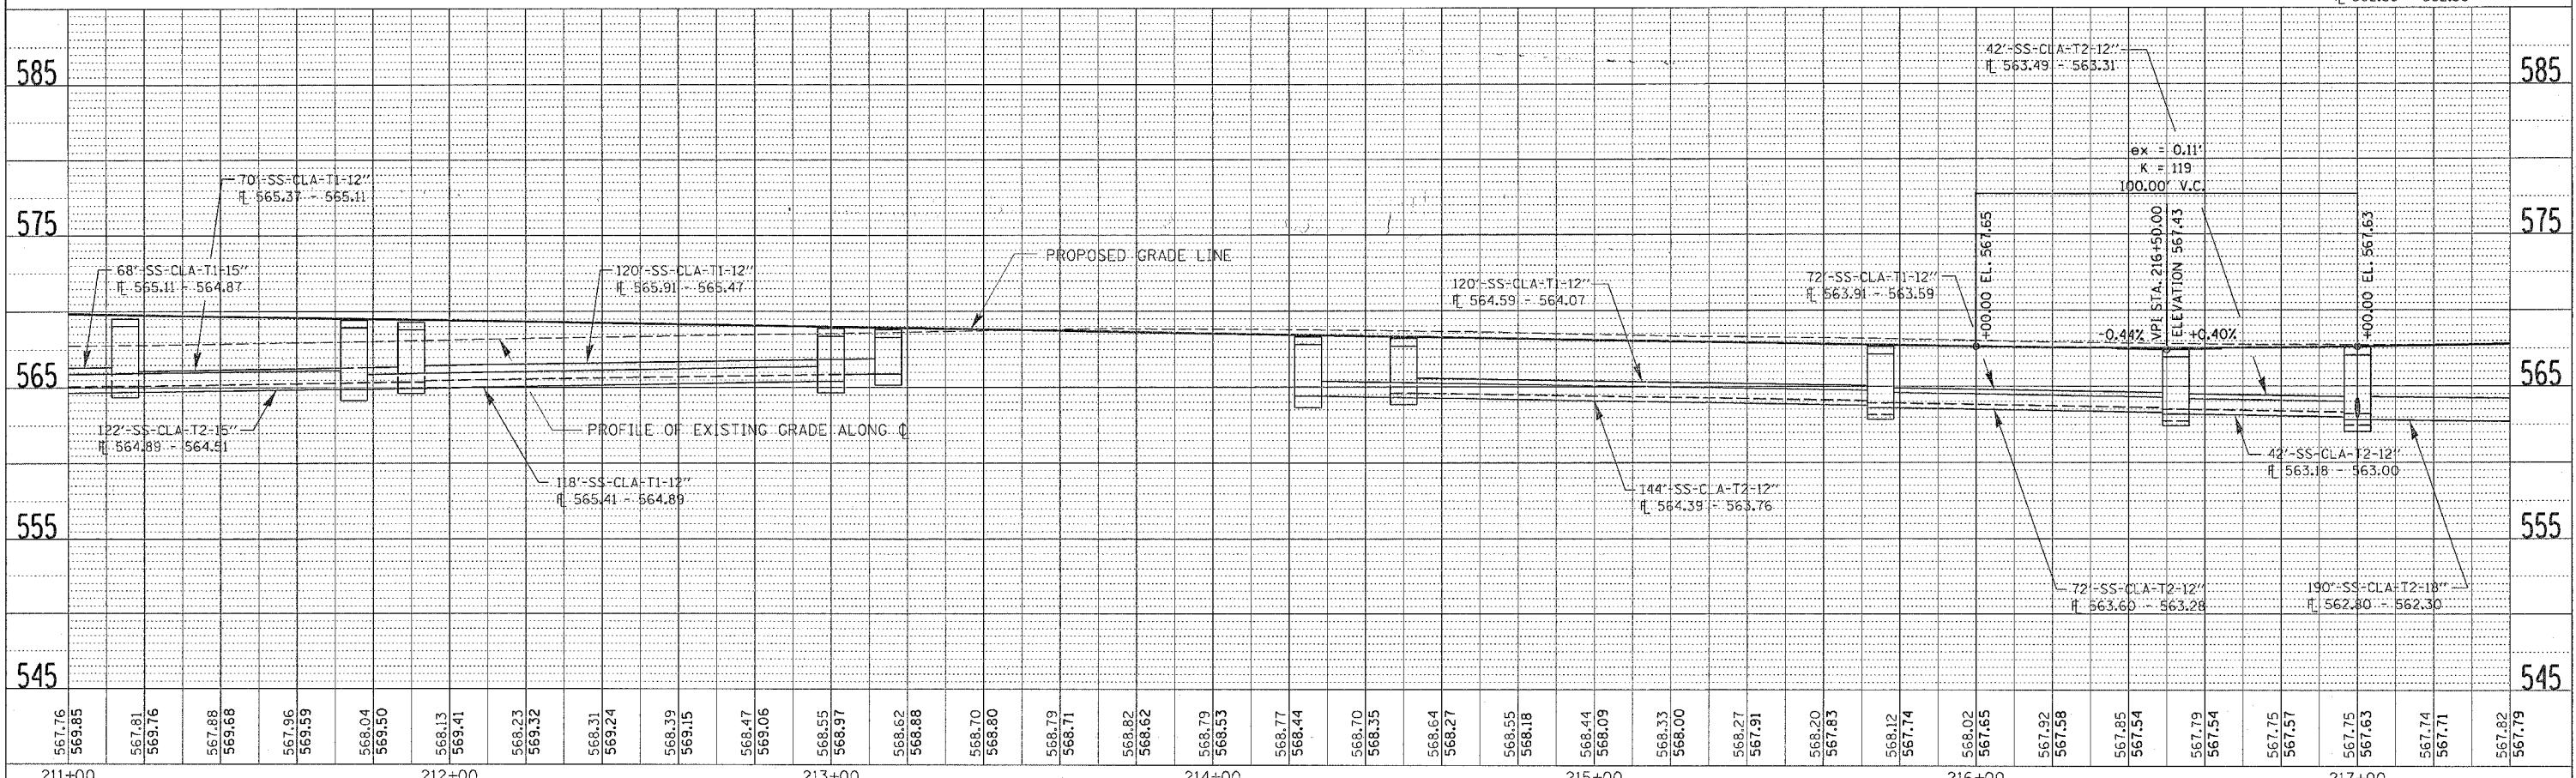


F.A.P. RTE.	SECTION	COUNTY	TOTAL SHEETS	SHEET NO.
595	I-3-K	ROCK ISLAND	476	167
STA. 211+00		TO STA. 217+40		
FED. ROAD DIST. NO.		ILLINOIS		FED. AID PROJECT

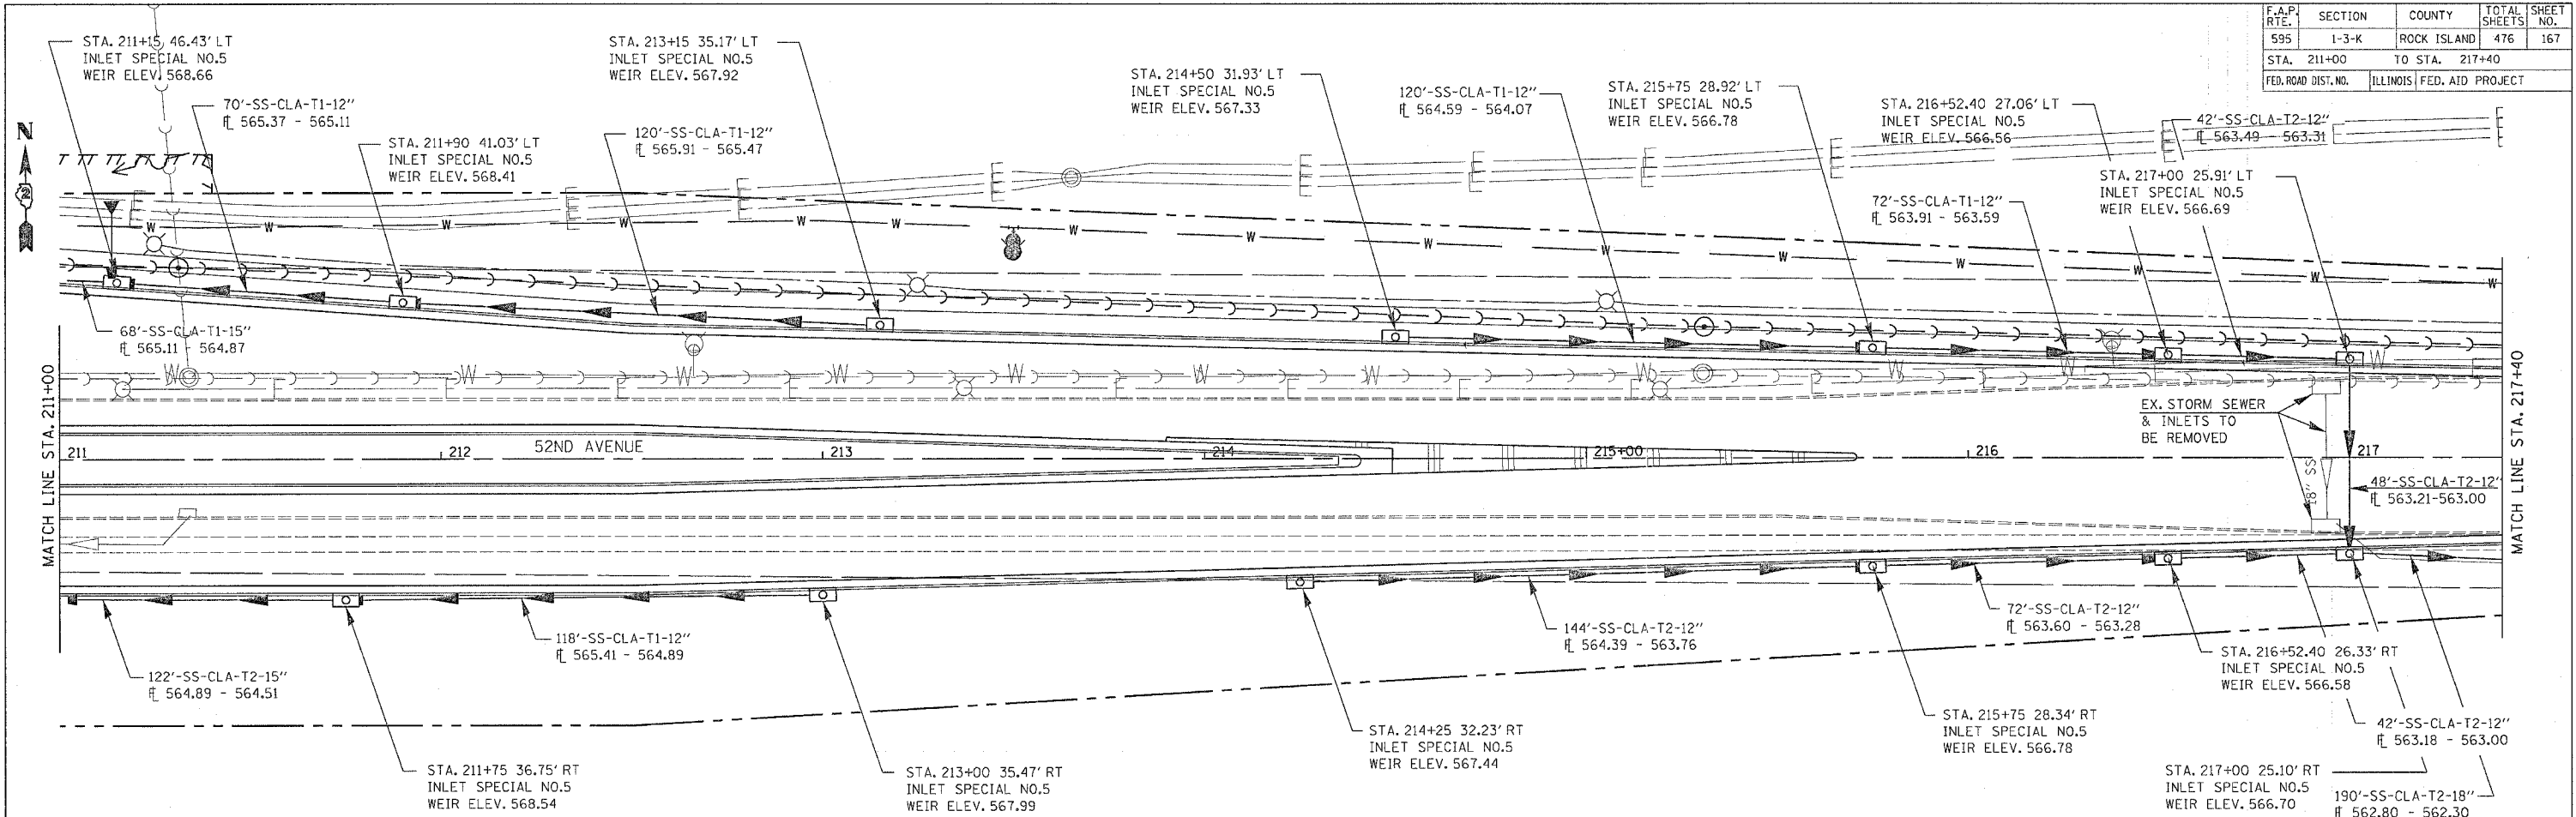

PLAN

DATE	BY

NO. _____

PROFILE

DATE	BY

NO. _____

52ND AVENUE DRAINAGE DETAILS - STA. 211+00 TO STA. 217+40