
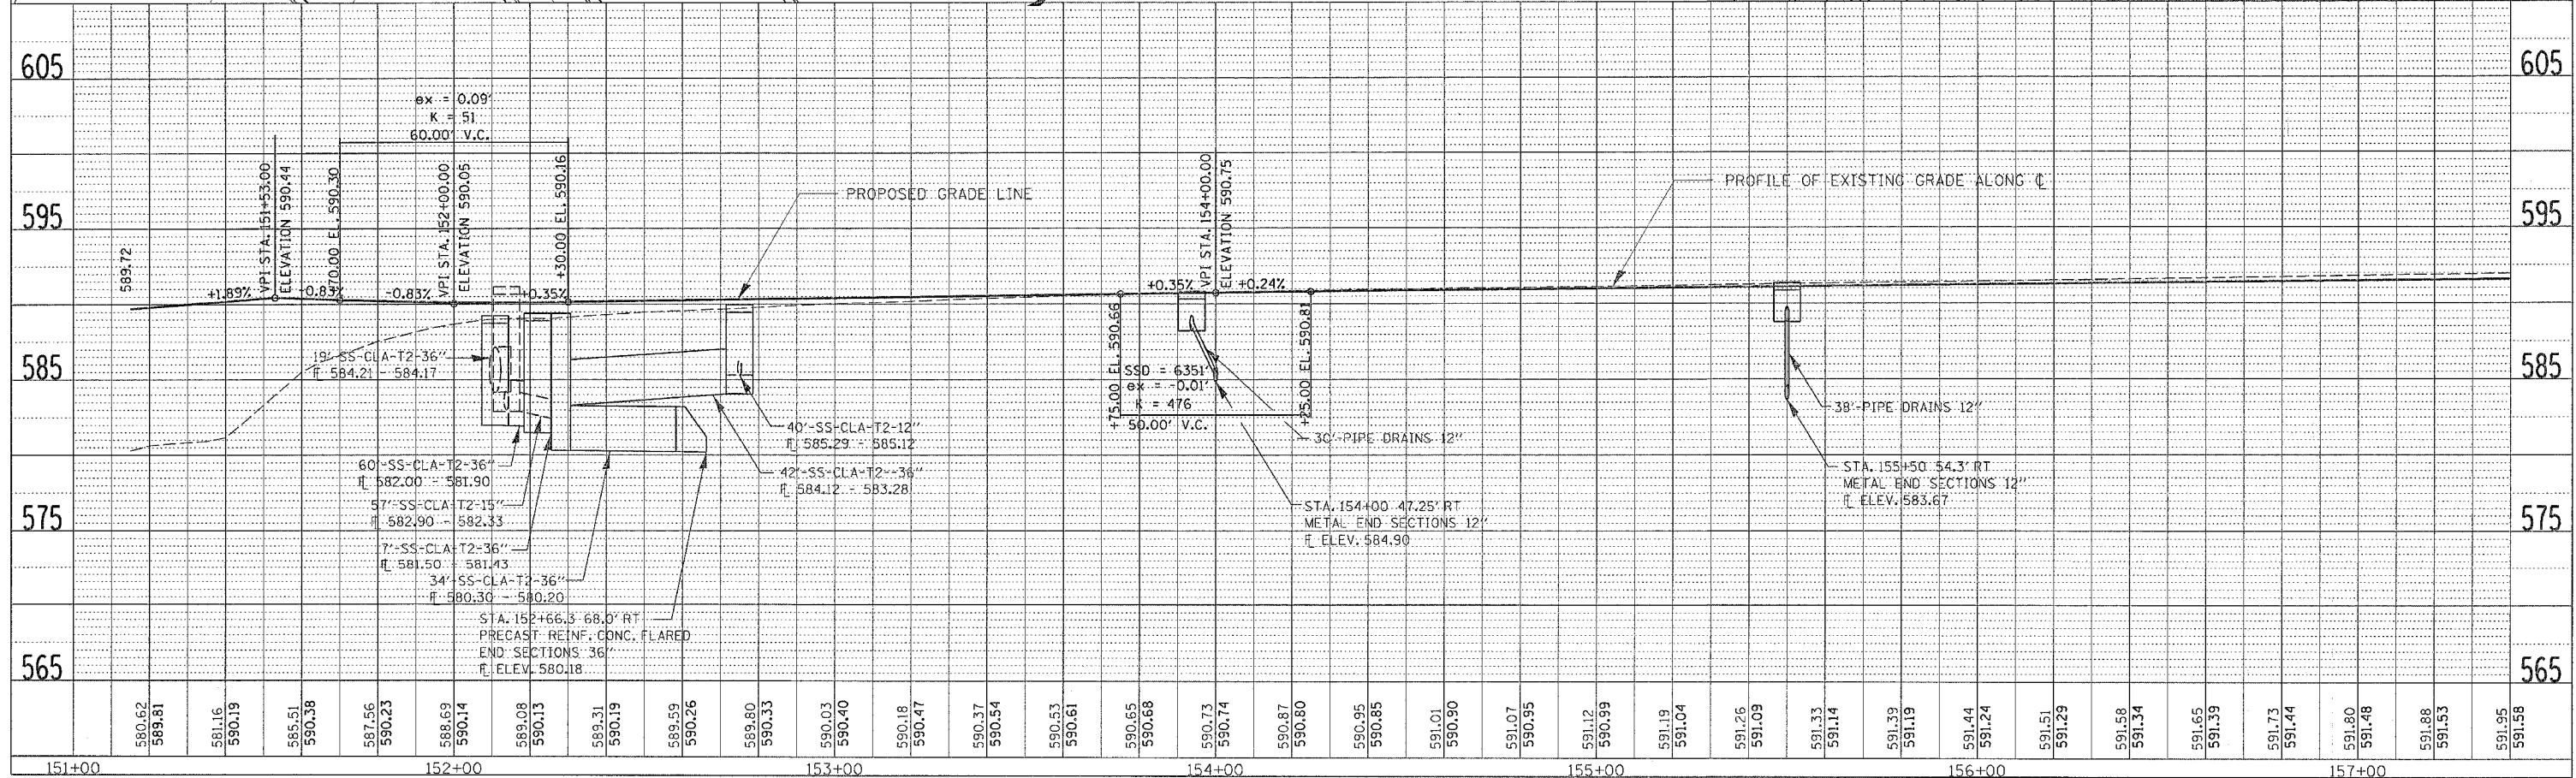


F.A.P. RTE.	SECTION	COUNTY	TOTAL SHEETS	SHEET NO.
595	1-3-K	ROCK ISLAND	476	170
STA. 151+00		TO STA. 157+40		
FED. ROAD DIST. NO.		ILLINOIS FED. AID PROJECT		

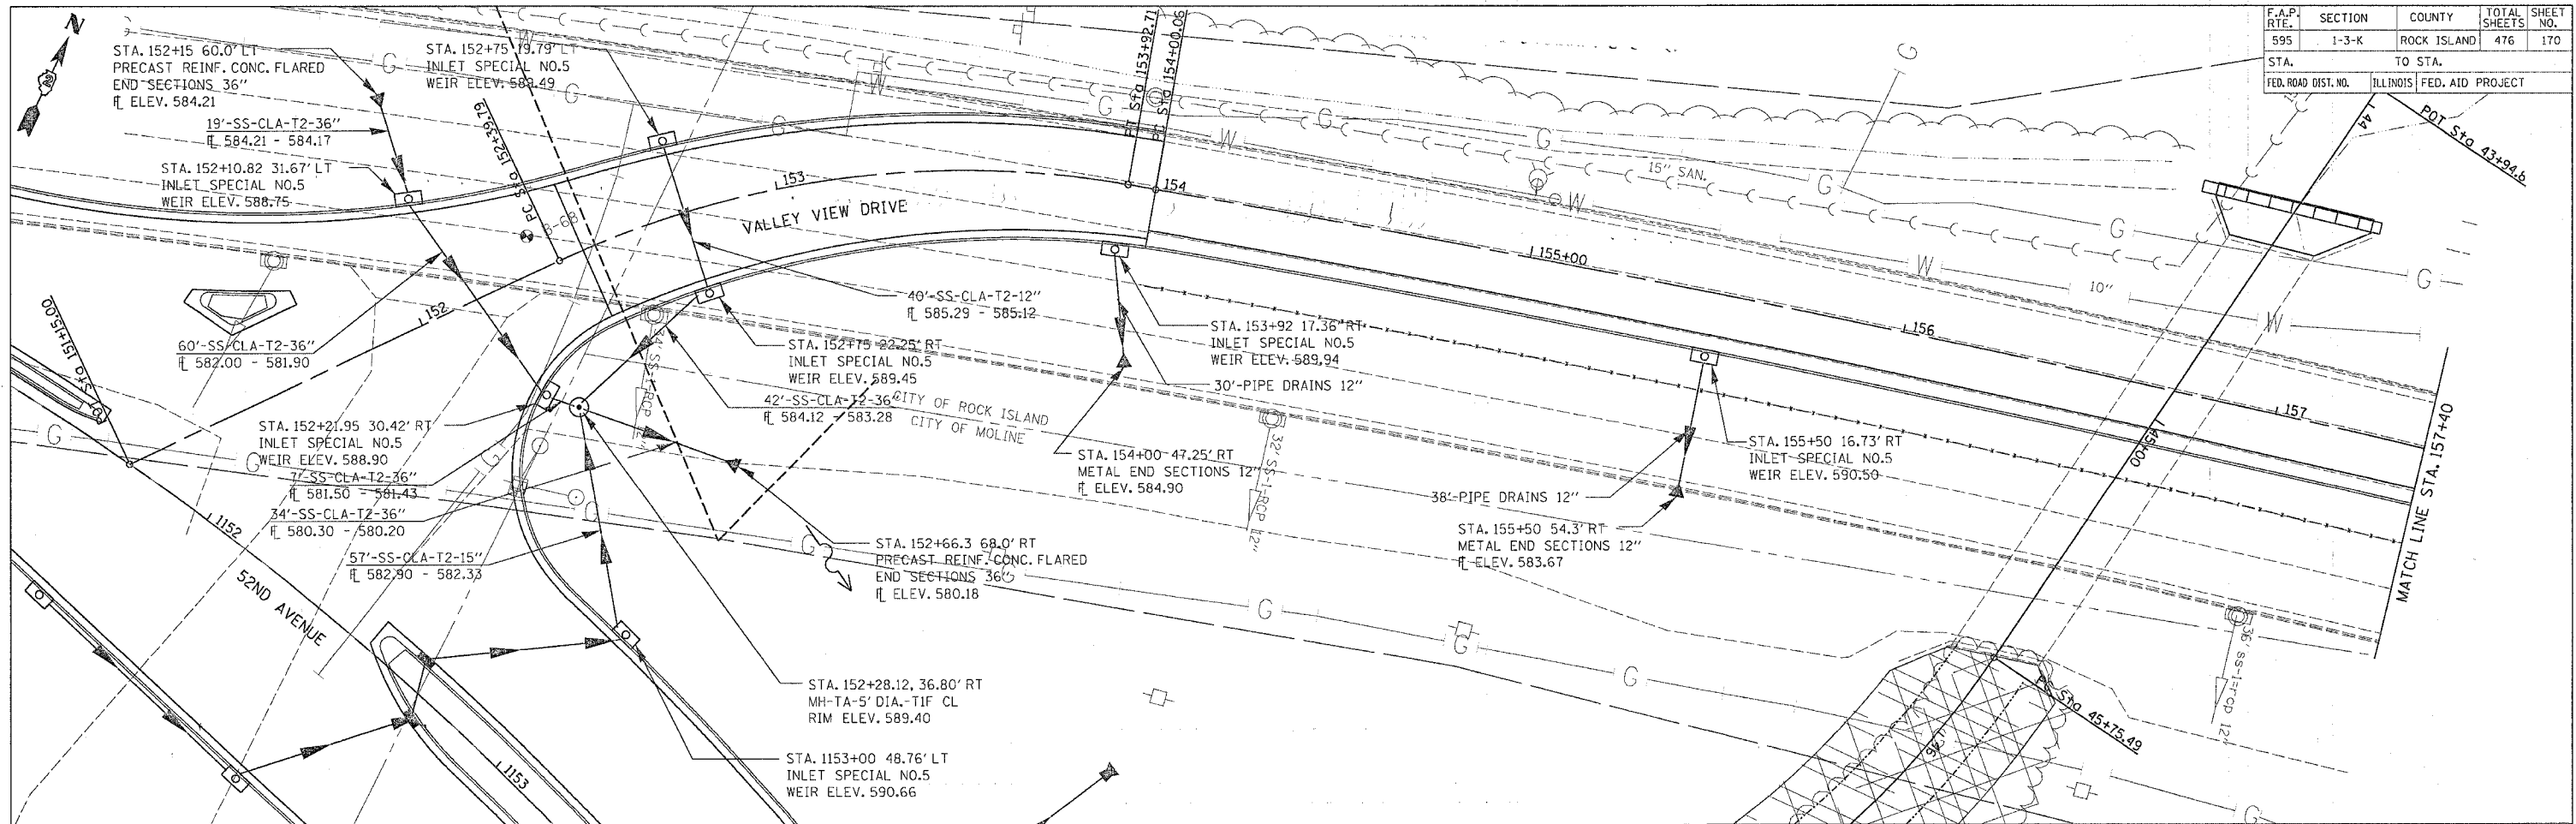

PLAN

DATE	BY
SURVEYED	
DRAWN	
CHECKED	
IN CHARGE	
NOTE BOOK NO.	
DATE FILED	

PROFILE

DATE	BY
SURVEYED	
DRAWN	
CHECKED	
IN CHARGE	
NOTE BOOK NO.	
DATE FILED	

VALLEY VIEW DRIVE DRAINAGE DETAILS - STA. 151+00 TO STA. 157+40