



F.A.P. RTE.	SECTION	COUNTY	TOTAL SHEETS	SHEET NO.
595	1-3-K	ROCK ISLAND	476	177
STA.	TO STA.			
FED. ROAD DIST. NO.	ILLINOIS FED. AID PROJECT			

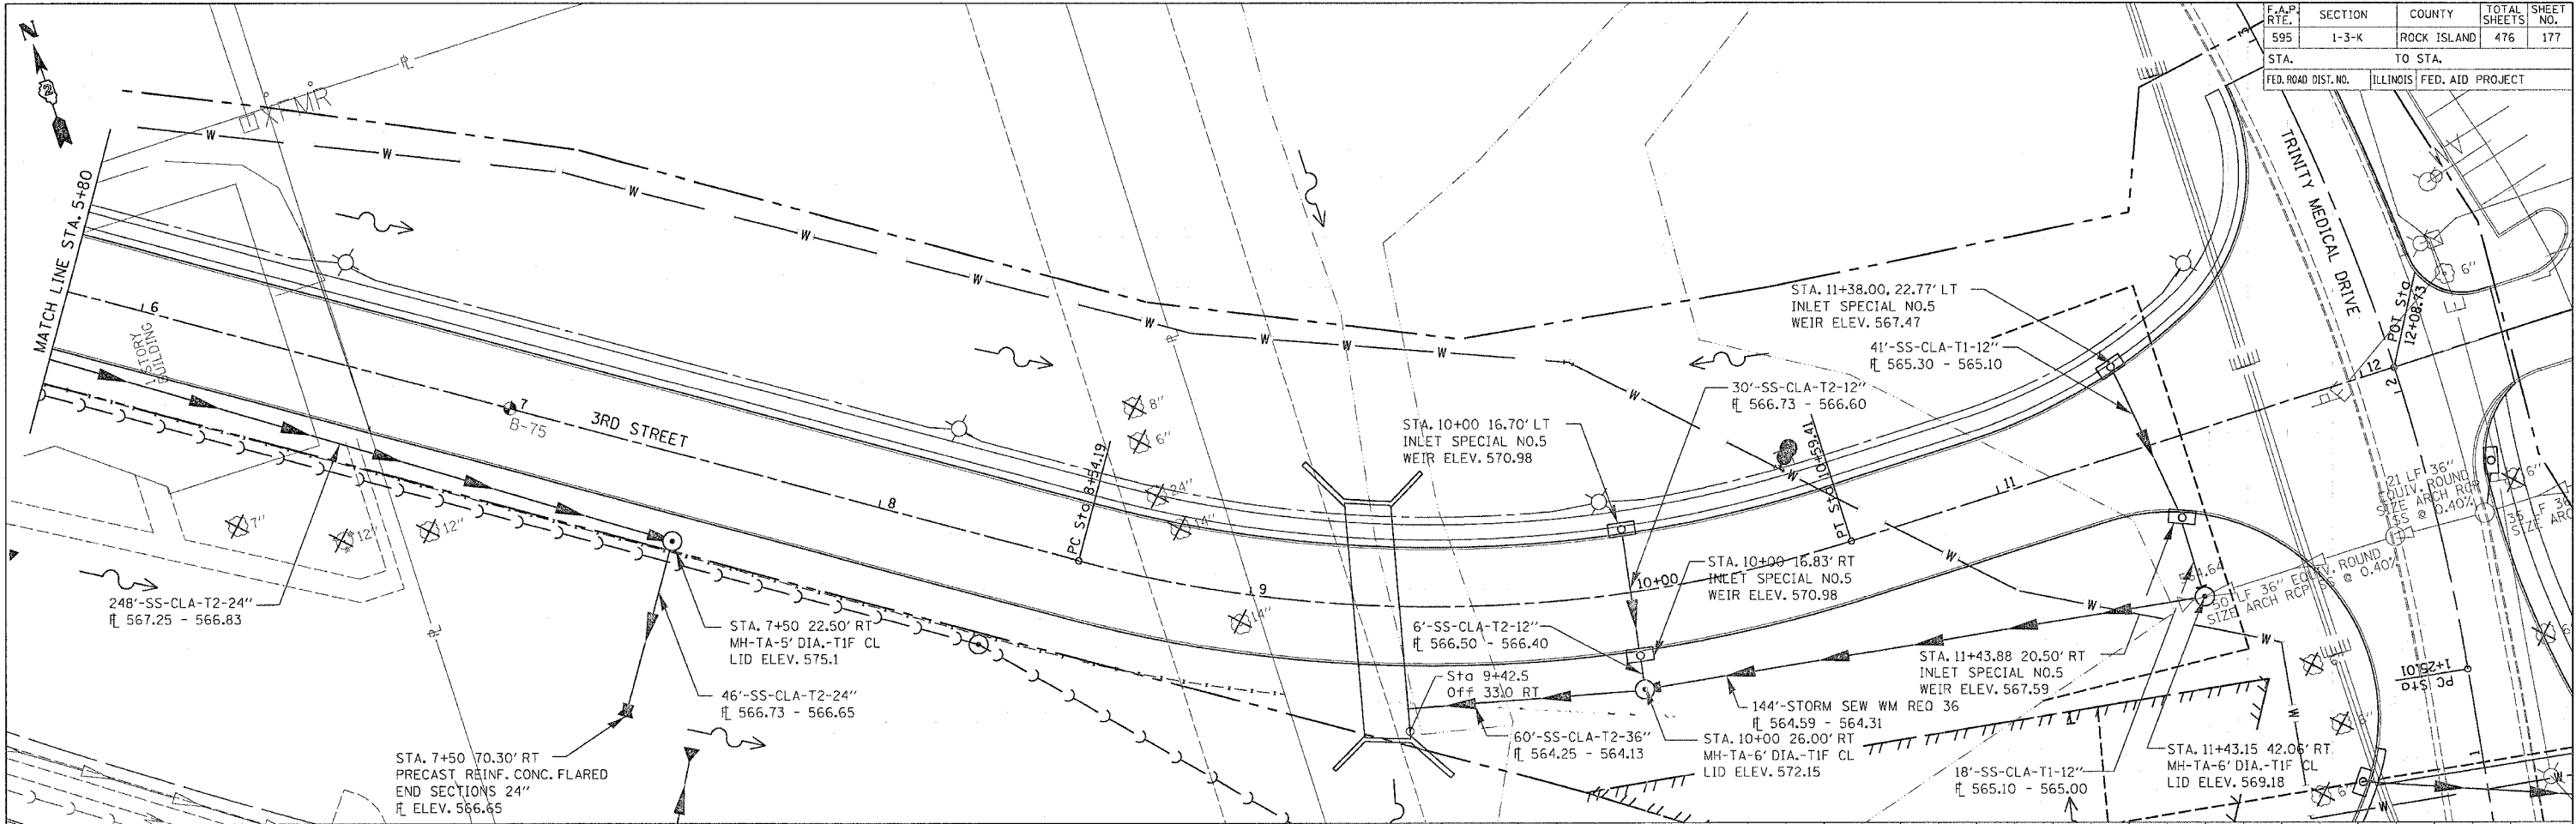

PLANNED	DATE
BY	
REVISIONS	
NO.	
DATE	
BY	
REVISIONS	
NO.	
DATE	
BY	

PROFILE SURVEYED	DATE
BY	
ADJUSTED	
DATE	
BY	
REVISIONS	
NO.	
DATE	
BY	

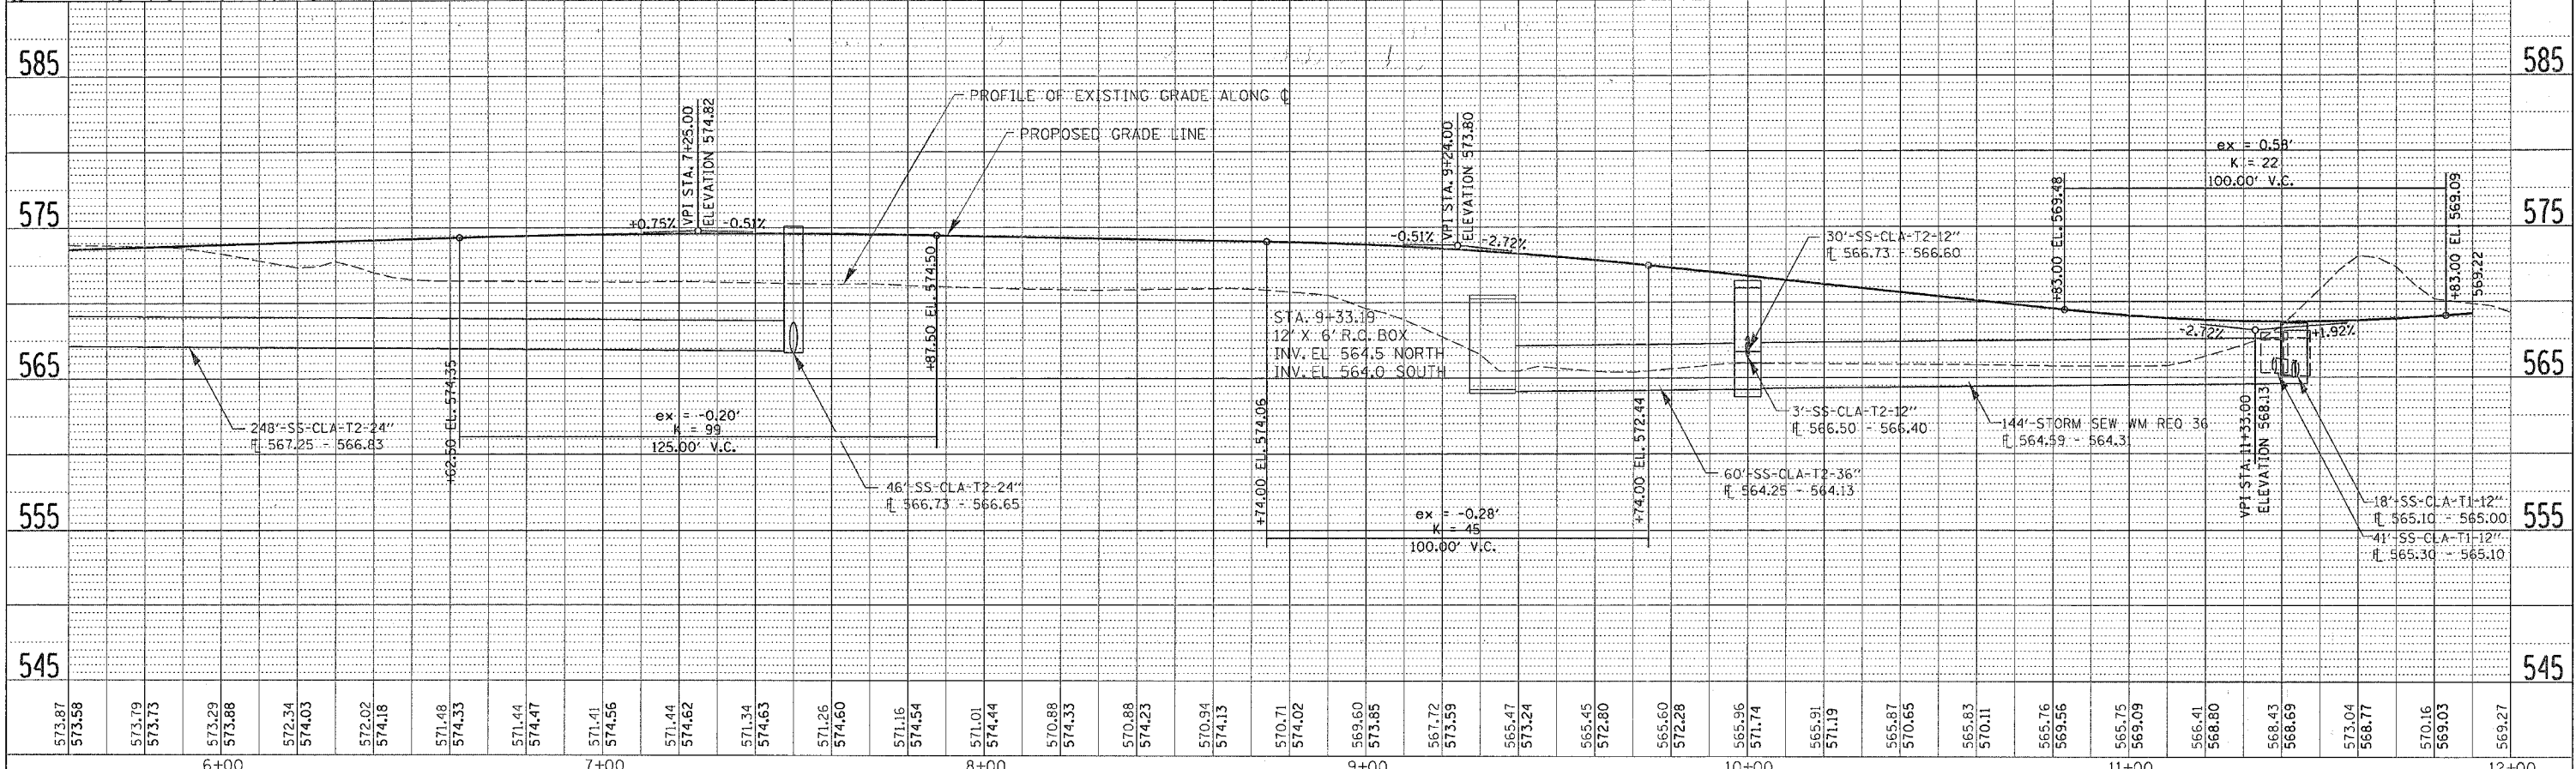

3RD STREET DRAINAGE DETAILS - STA. 5+80 TO STA. 12+00