
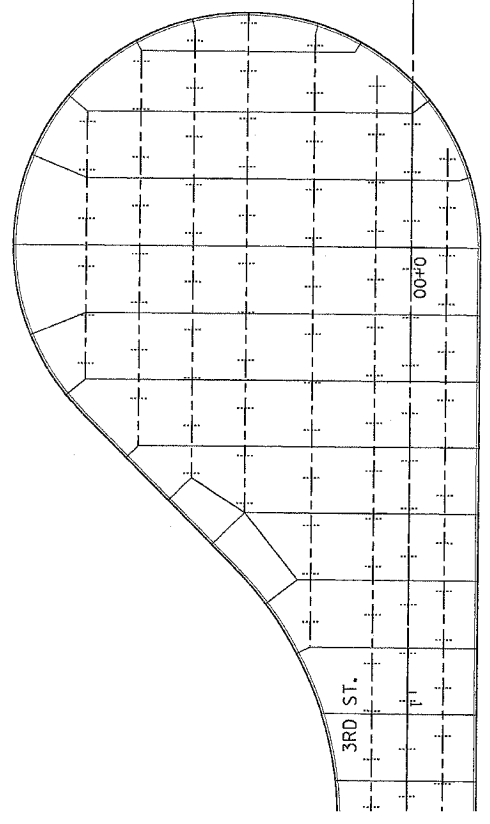


F.A.P. RTE.	SECTION	COUNTY	TOTAL SHEETS	SHEET NO.
595	1-3-K	ROCK ISLAND	476	196
STA.		TO STA.		
FED. ROAD DIST. NO.		ILLINOIS	FED. AID PROJECT	

JOINT DETAILS

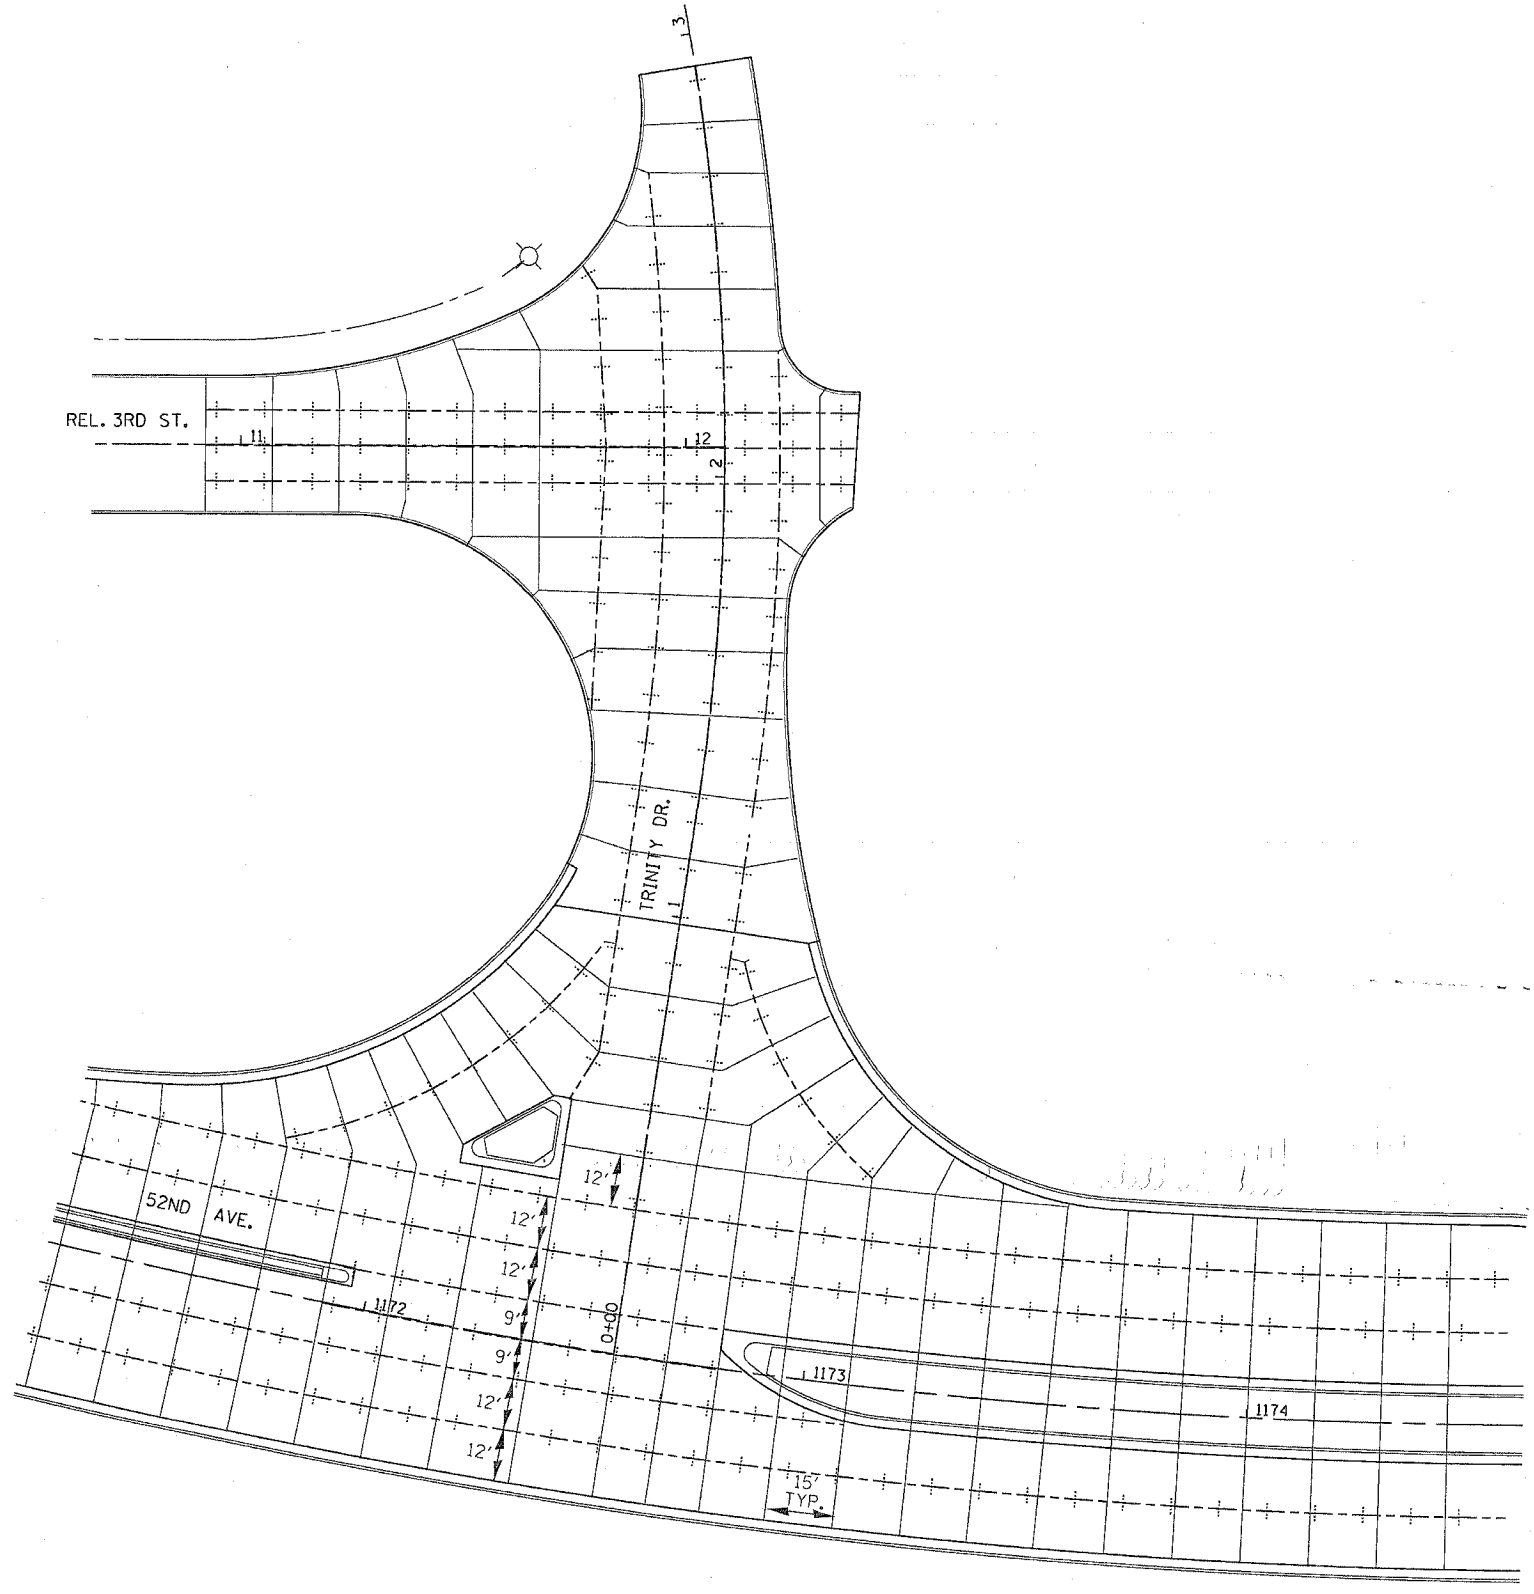

LEGEND

- Sawed Longitudinal Joint w/Tie Bars
- DOWELED JOINT
- SAWED TRANSVERSE JOINT