


F.A.P. RTE.	SECTION	COUNTY	TOTAL SHEETS	SHEET NO.
595	1-3-K	ROCK ISLAND	476	339
STA.		TO STA.		
FED. ROAD DIST. NO.	ILLINOIS	FED. AID PROJECT		

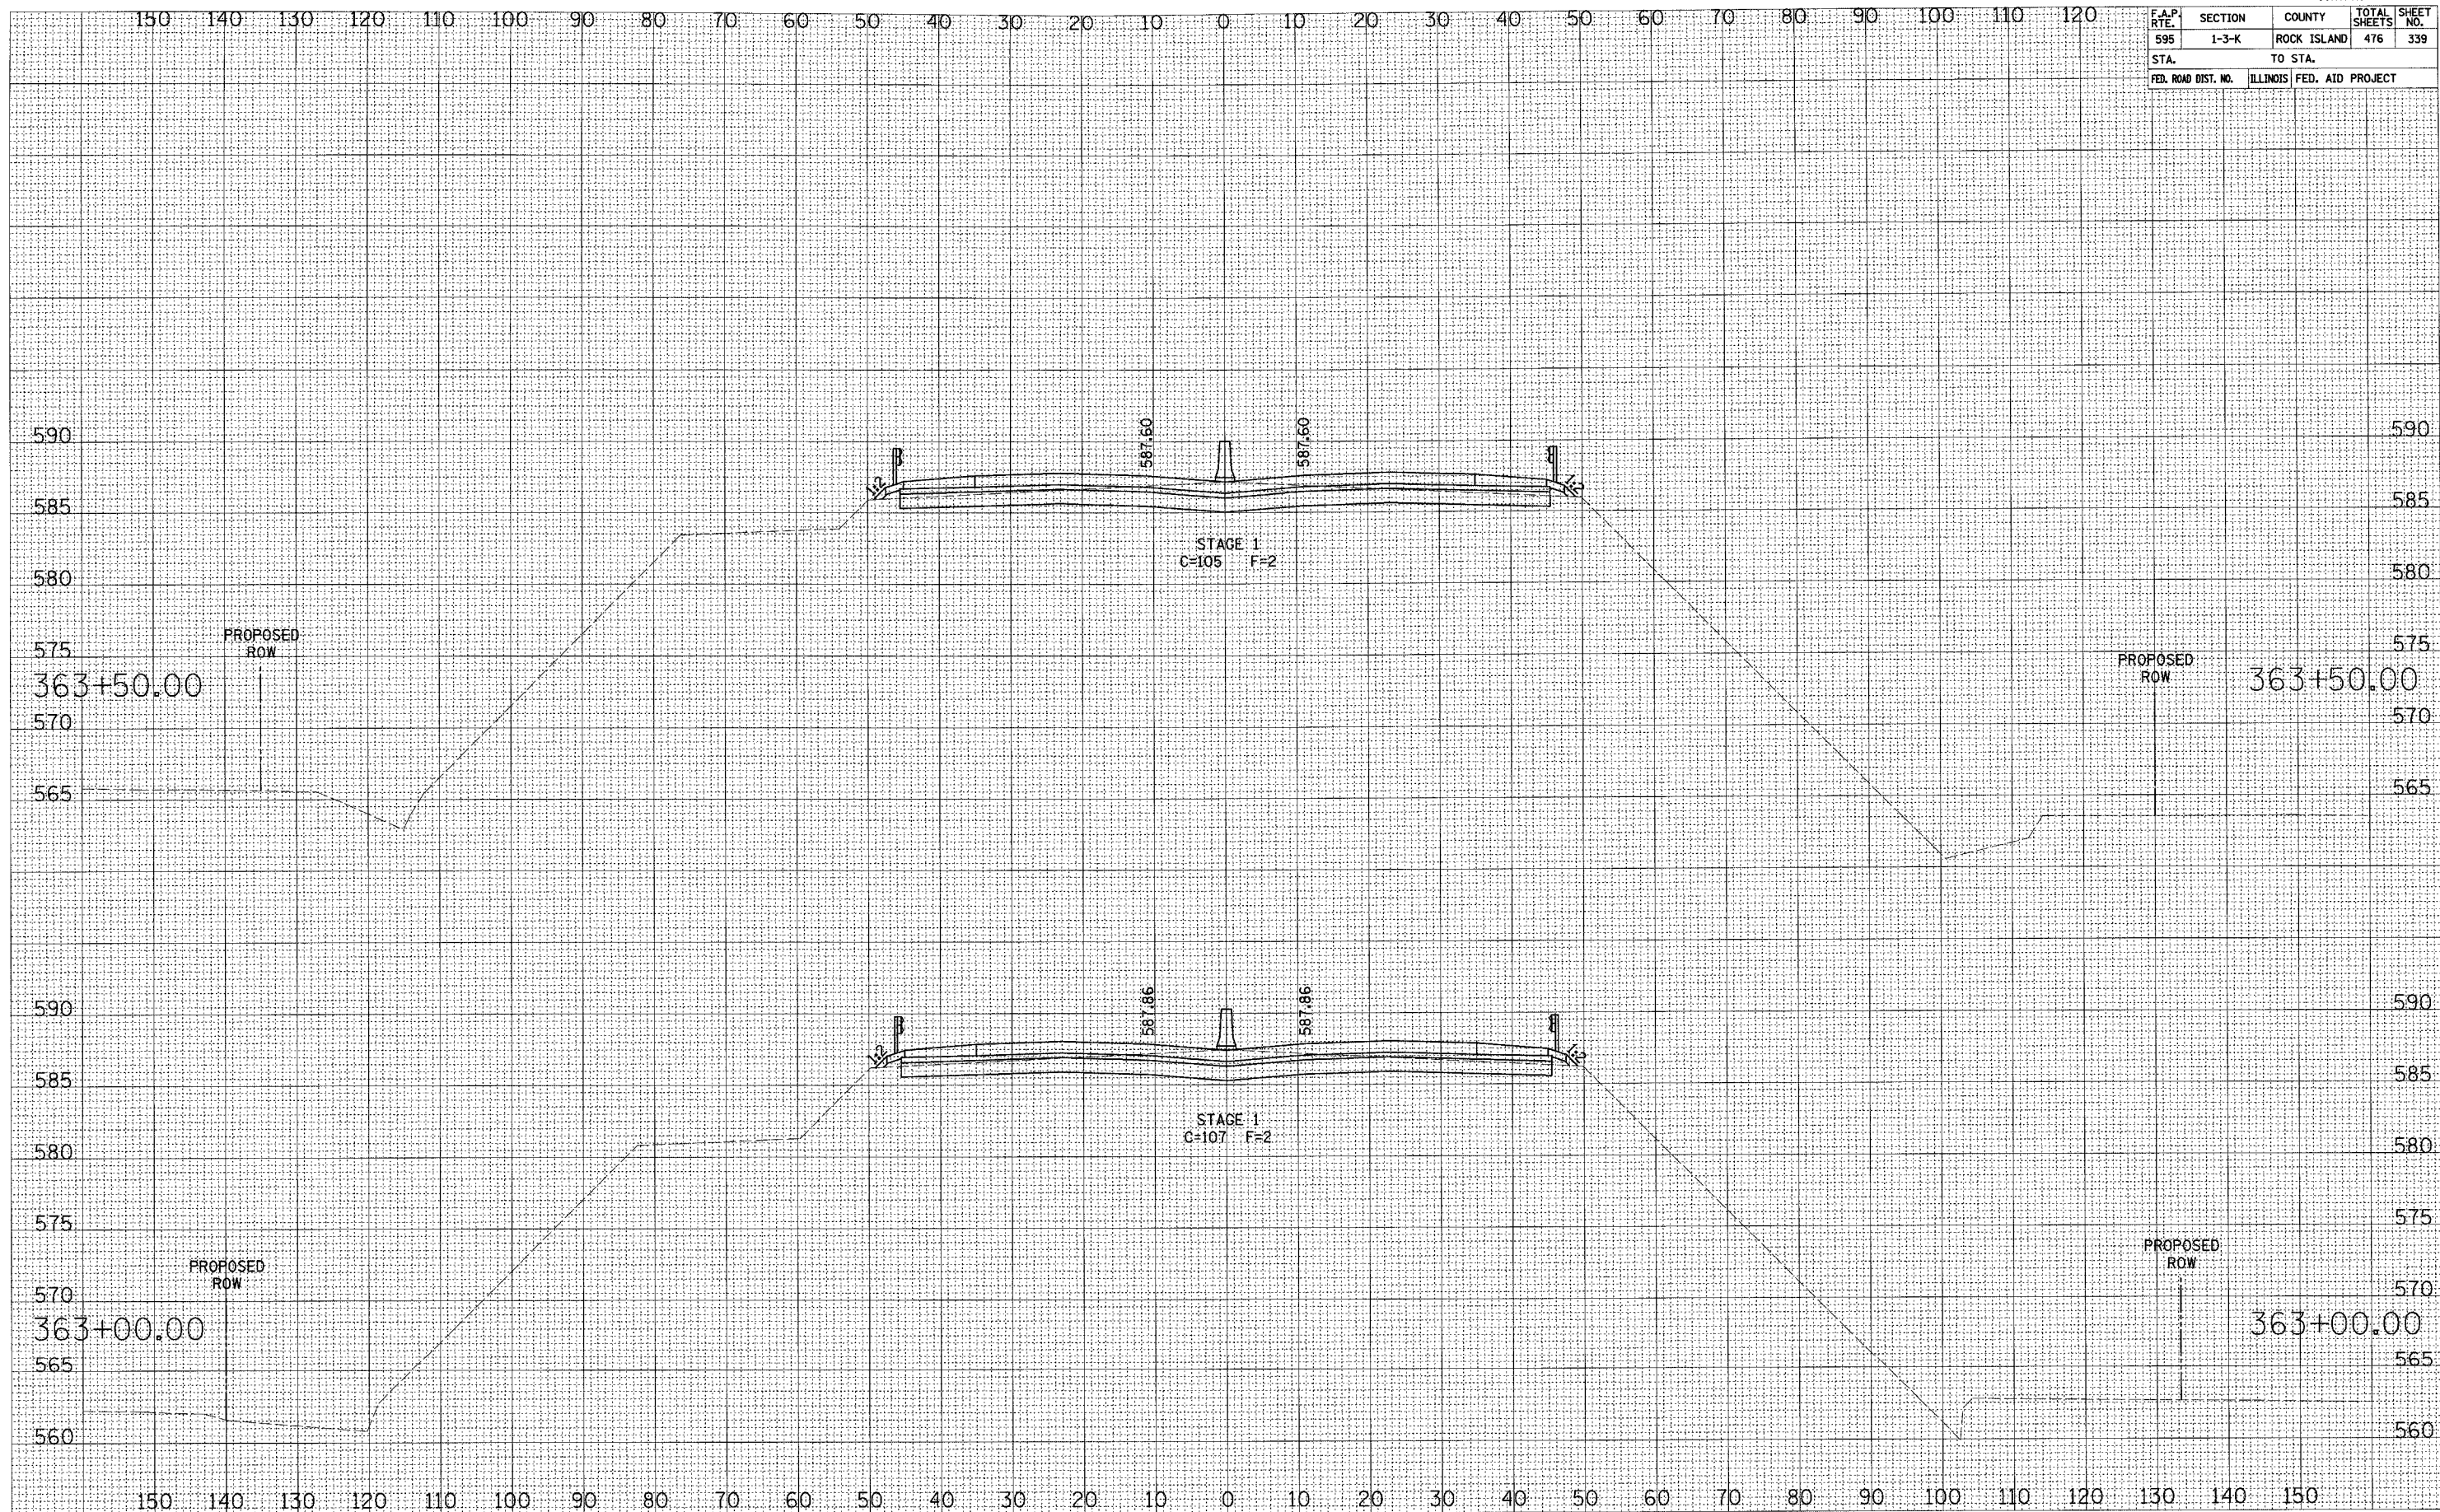

SURVEY PLOTTED  
NOTE BOOK TEMPLATE  
AREAS CHECKED

SURVEY PLOTTED  
NOTE BOOK TEMPLATE  
AREAS CHECKED