


F.A.P. RTE.	SECTION	COUNTY	TOTAL SHEETS	SHEET NO.
595	1-3-K	ROCK ISLAND	476	344
STA. TO STA.		ILLINOIS FED. AID PROJECT		

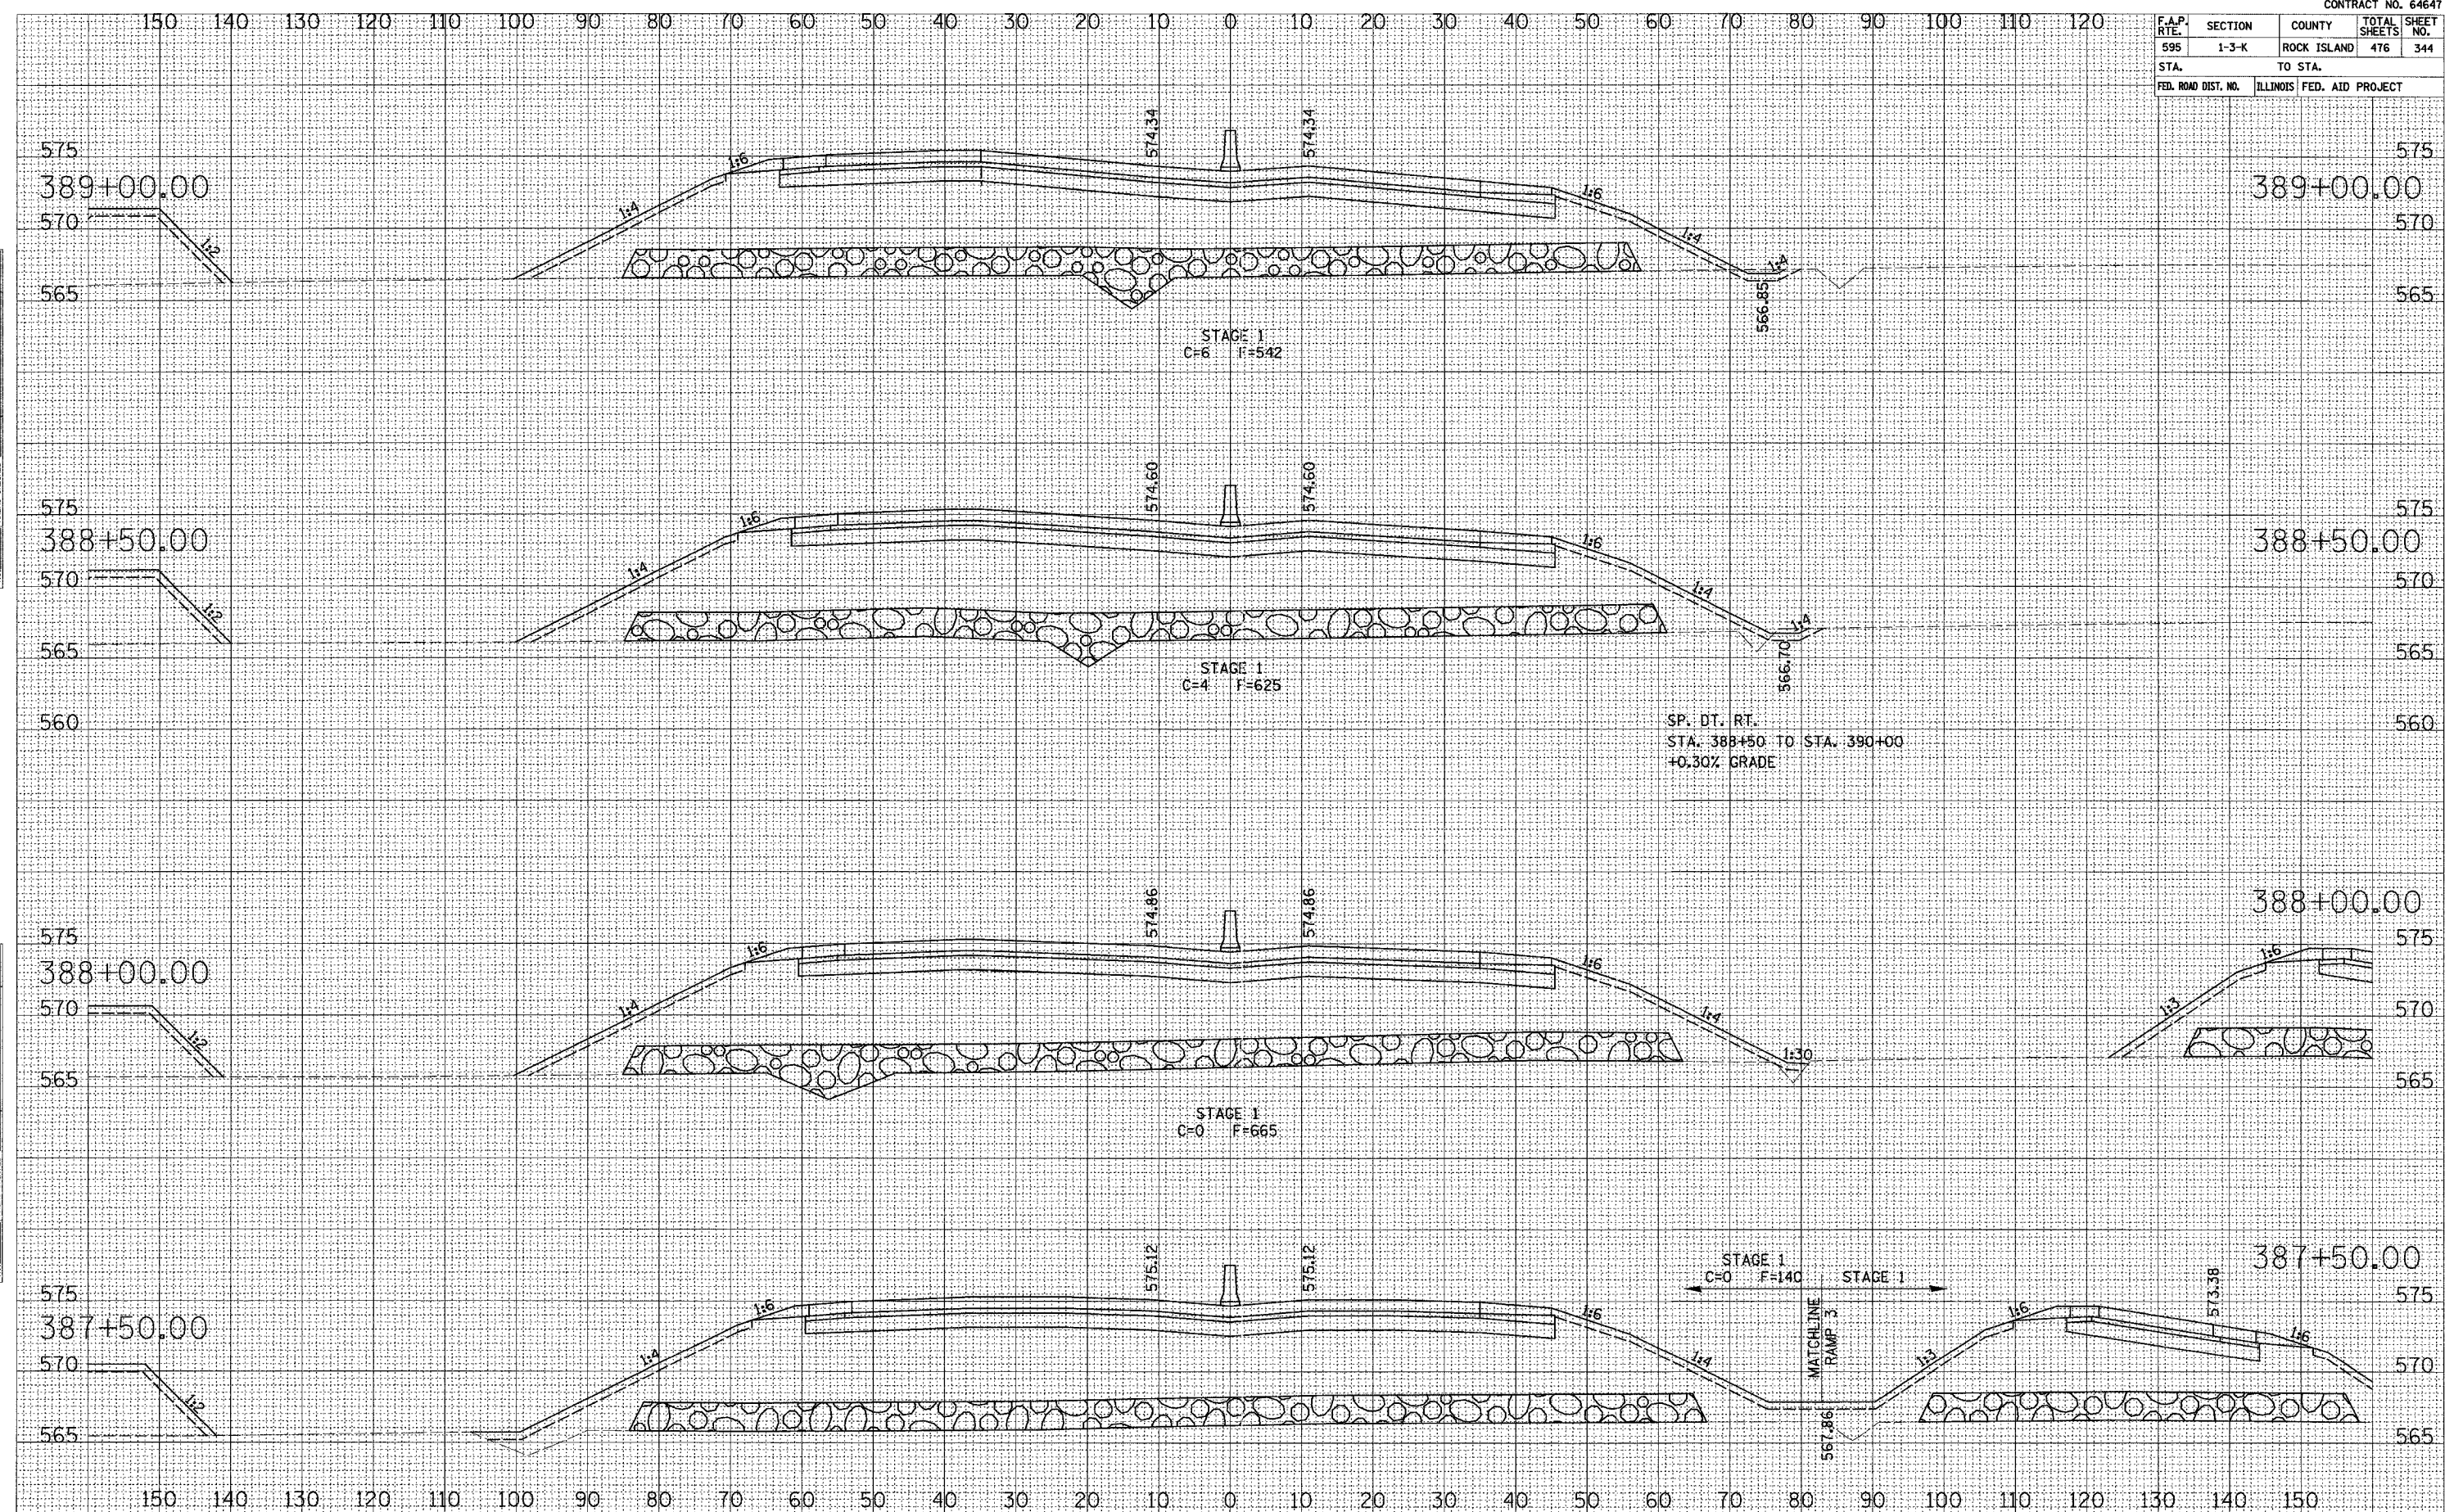

NO. _____
AREAS CHECKED _____
DATE _____
NOTE BOOK _____
PLOTTER _____
SURVEIL _____

NO. _____
AREAS CHECKED _____
DATE _____
NOTE BOOK _____
PLOTTER _____
SURVEIL _____

MILAN BELTWAY CROSS SECTIONS