


F.A.P. RTE.	SECTION	COUNTY	TOTAL SHEETS	SHEET NO.
596	1-3-K	ROCK ISLAND	476	354
STA.	TO STA.			
FED. ROAD DIST. NO.	ILLINOIS	FED. AID PROJECT		

SURVEY PLOTTED
 NOTE BOOK NO. _____
 DATE _____
 AREAS CHECKED _____

SURVEY PLOTTED
 NOTE BOOK NO. _____
 DATE _____
 AREAS CHECKED _____

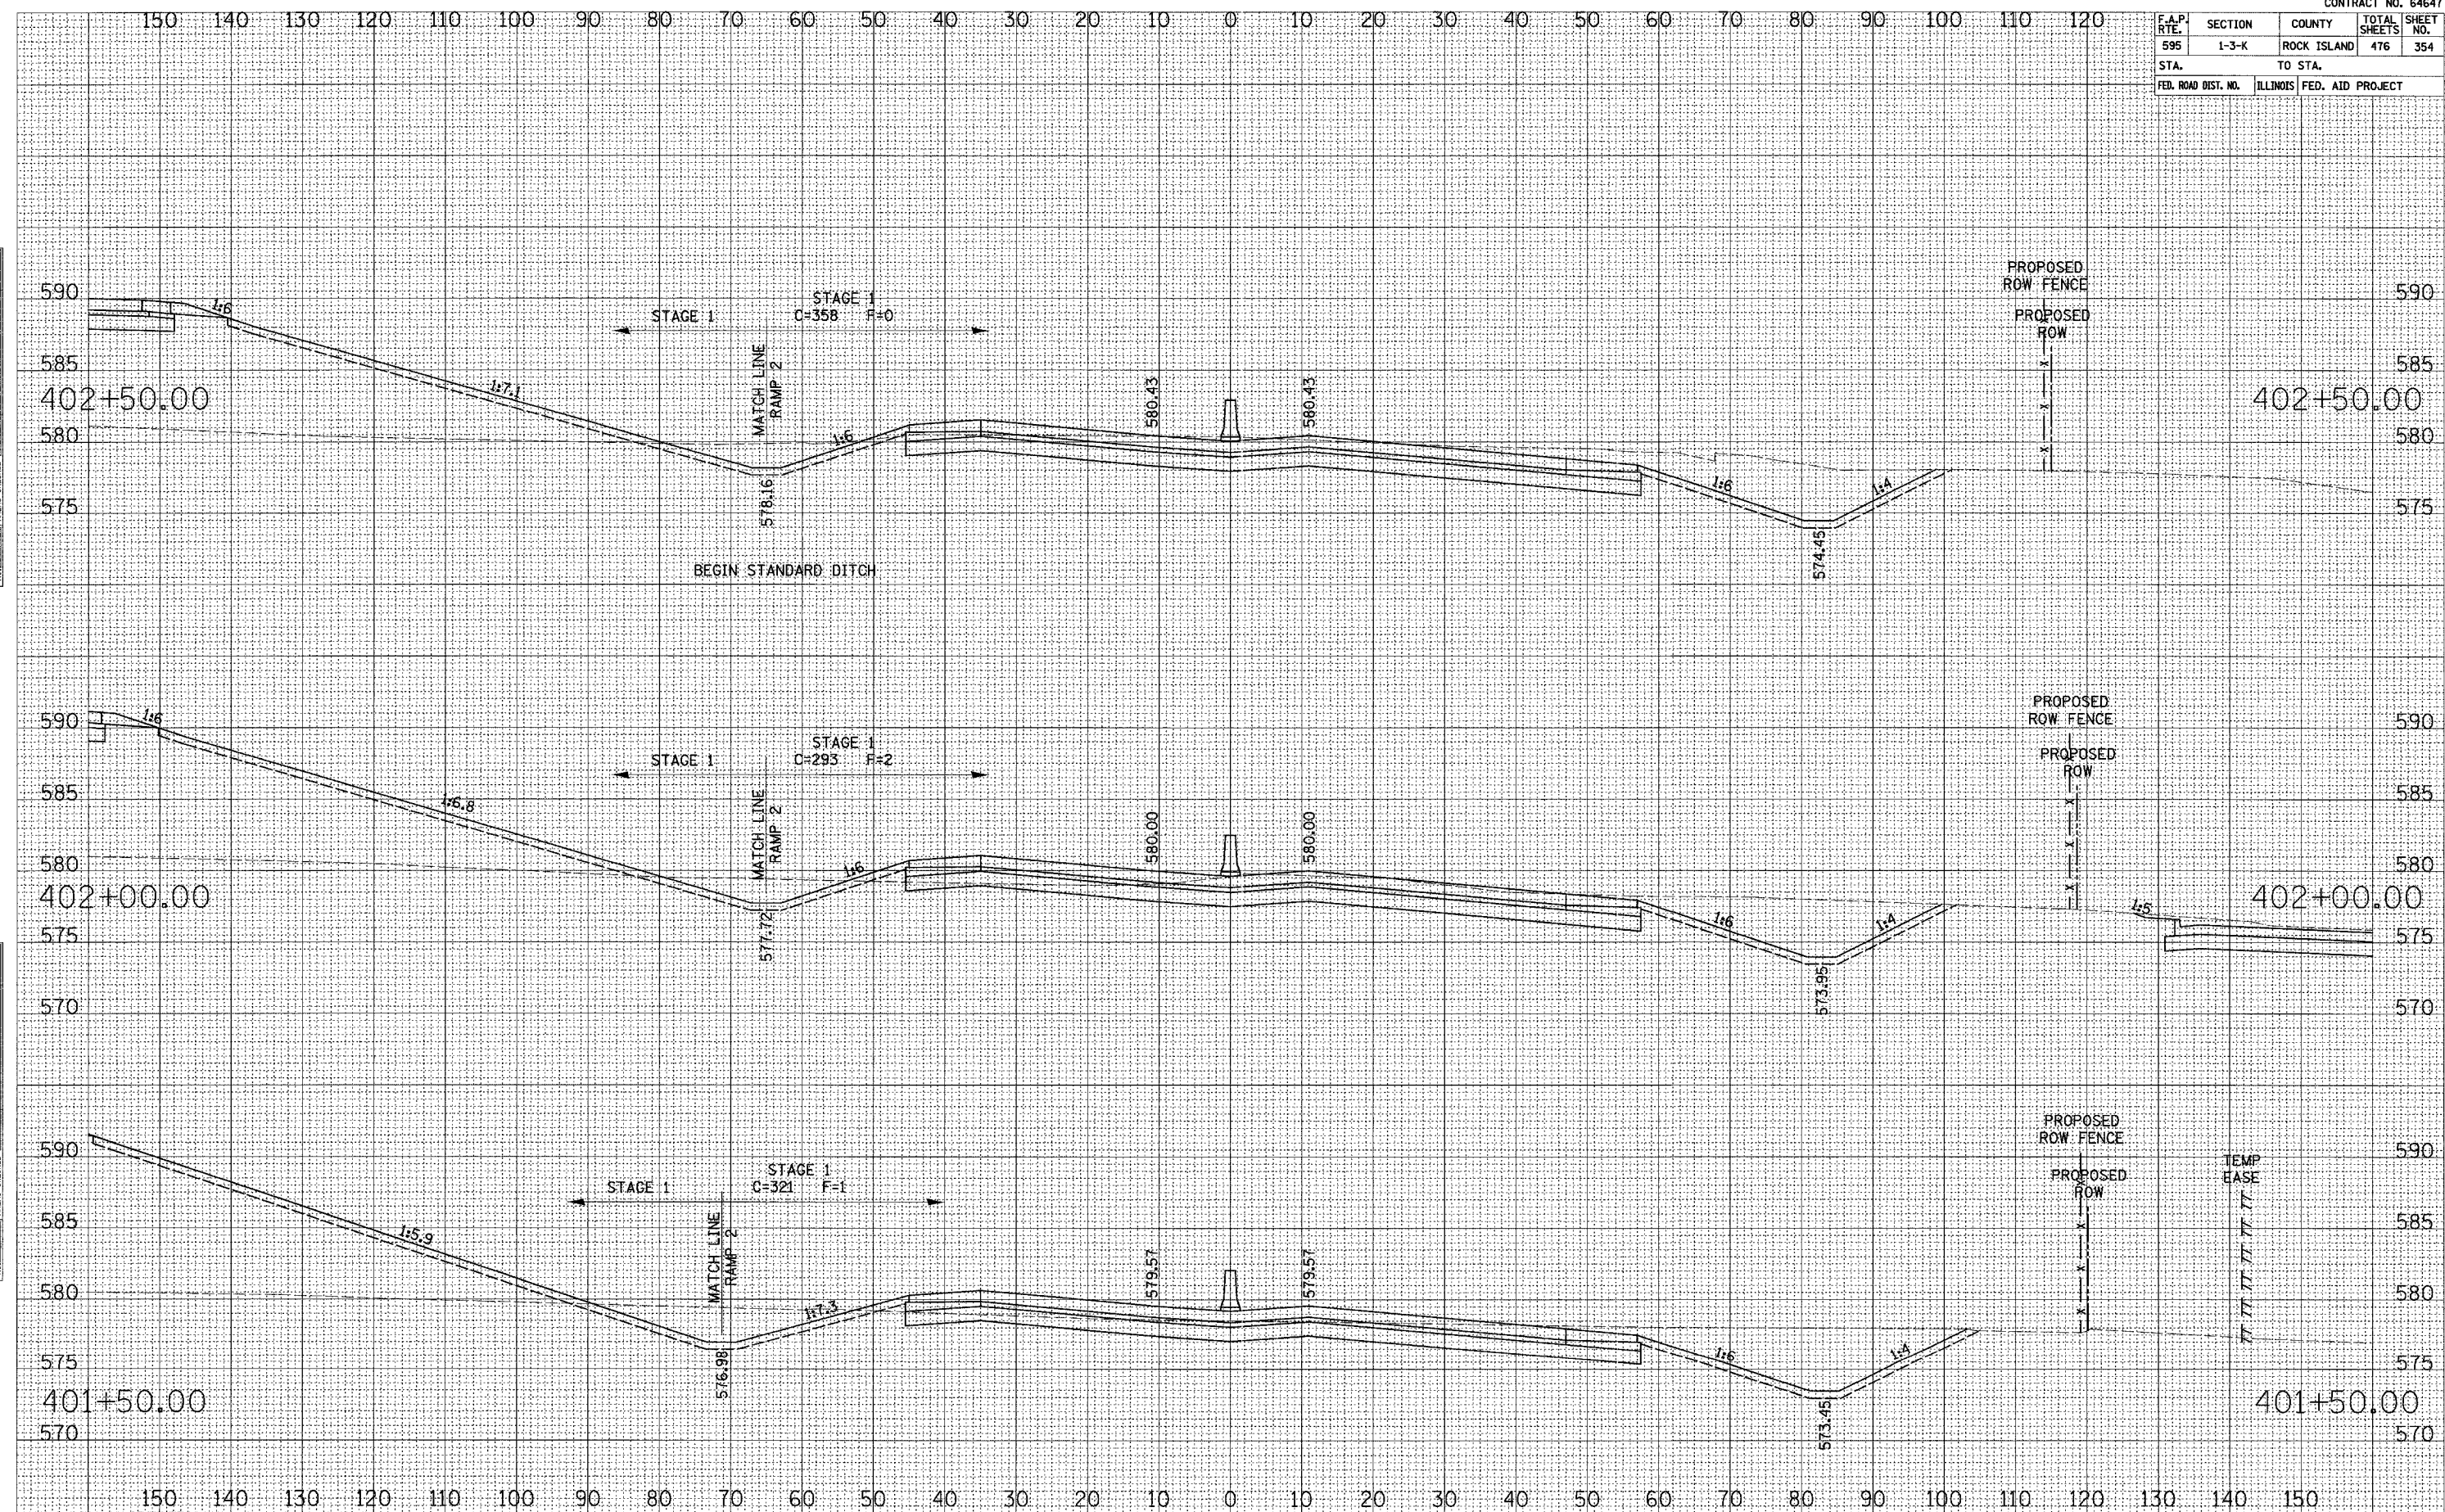

MILAN BELTWAY CROSS SECTIONS