


F.A.P. RTE.	SECTION	COUNTY	TOTAL SHEETS	SHEET NO.
595	1-3-K	ROCK ISLAND	476	360
STA.	TO STA.			
FED. ROAD DIST. NO.	ILLINOIS	FED. AID PROJECT		

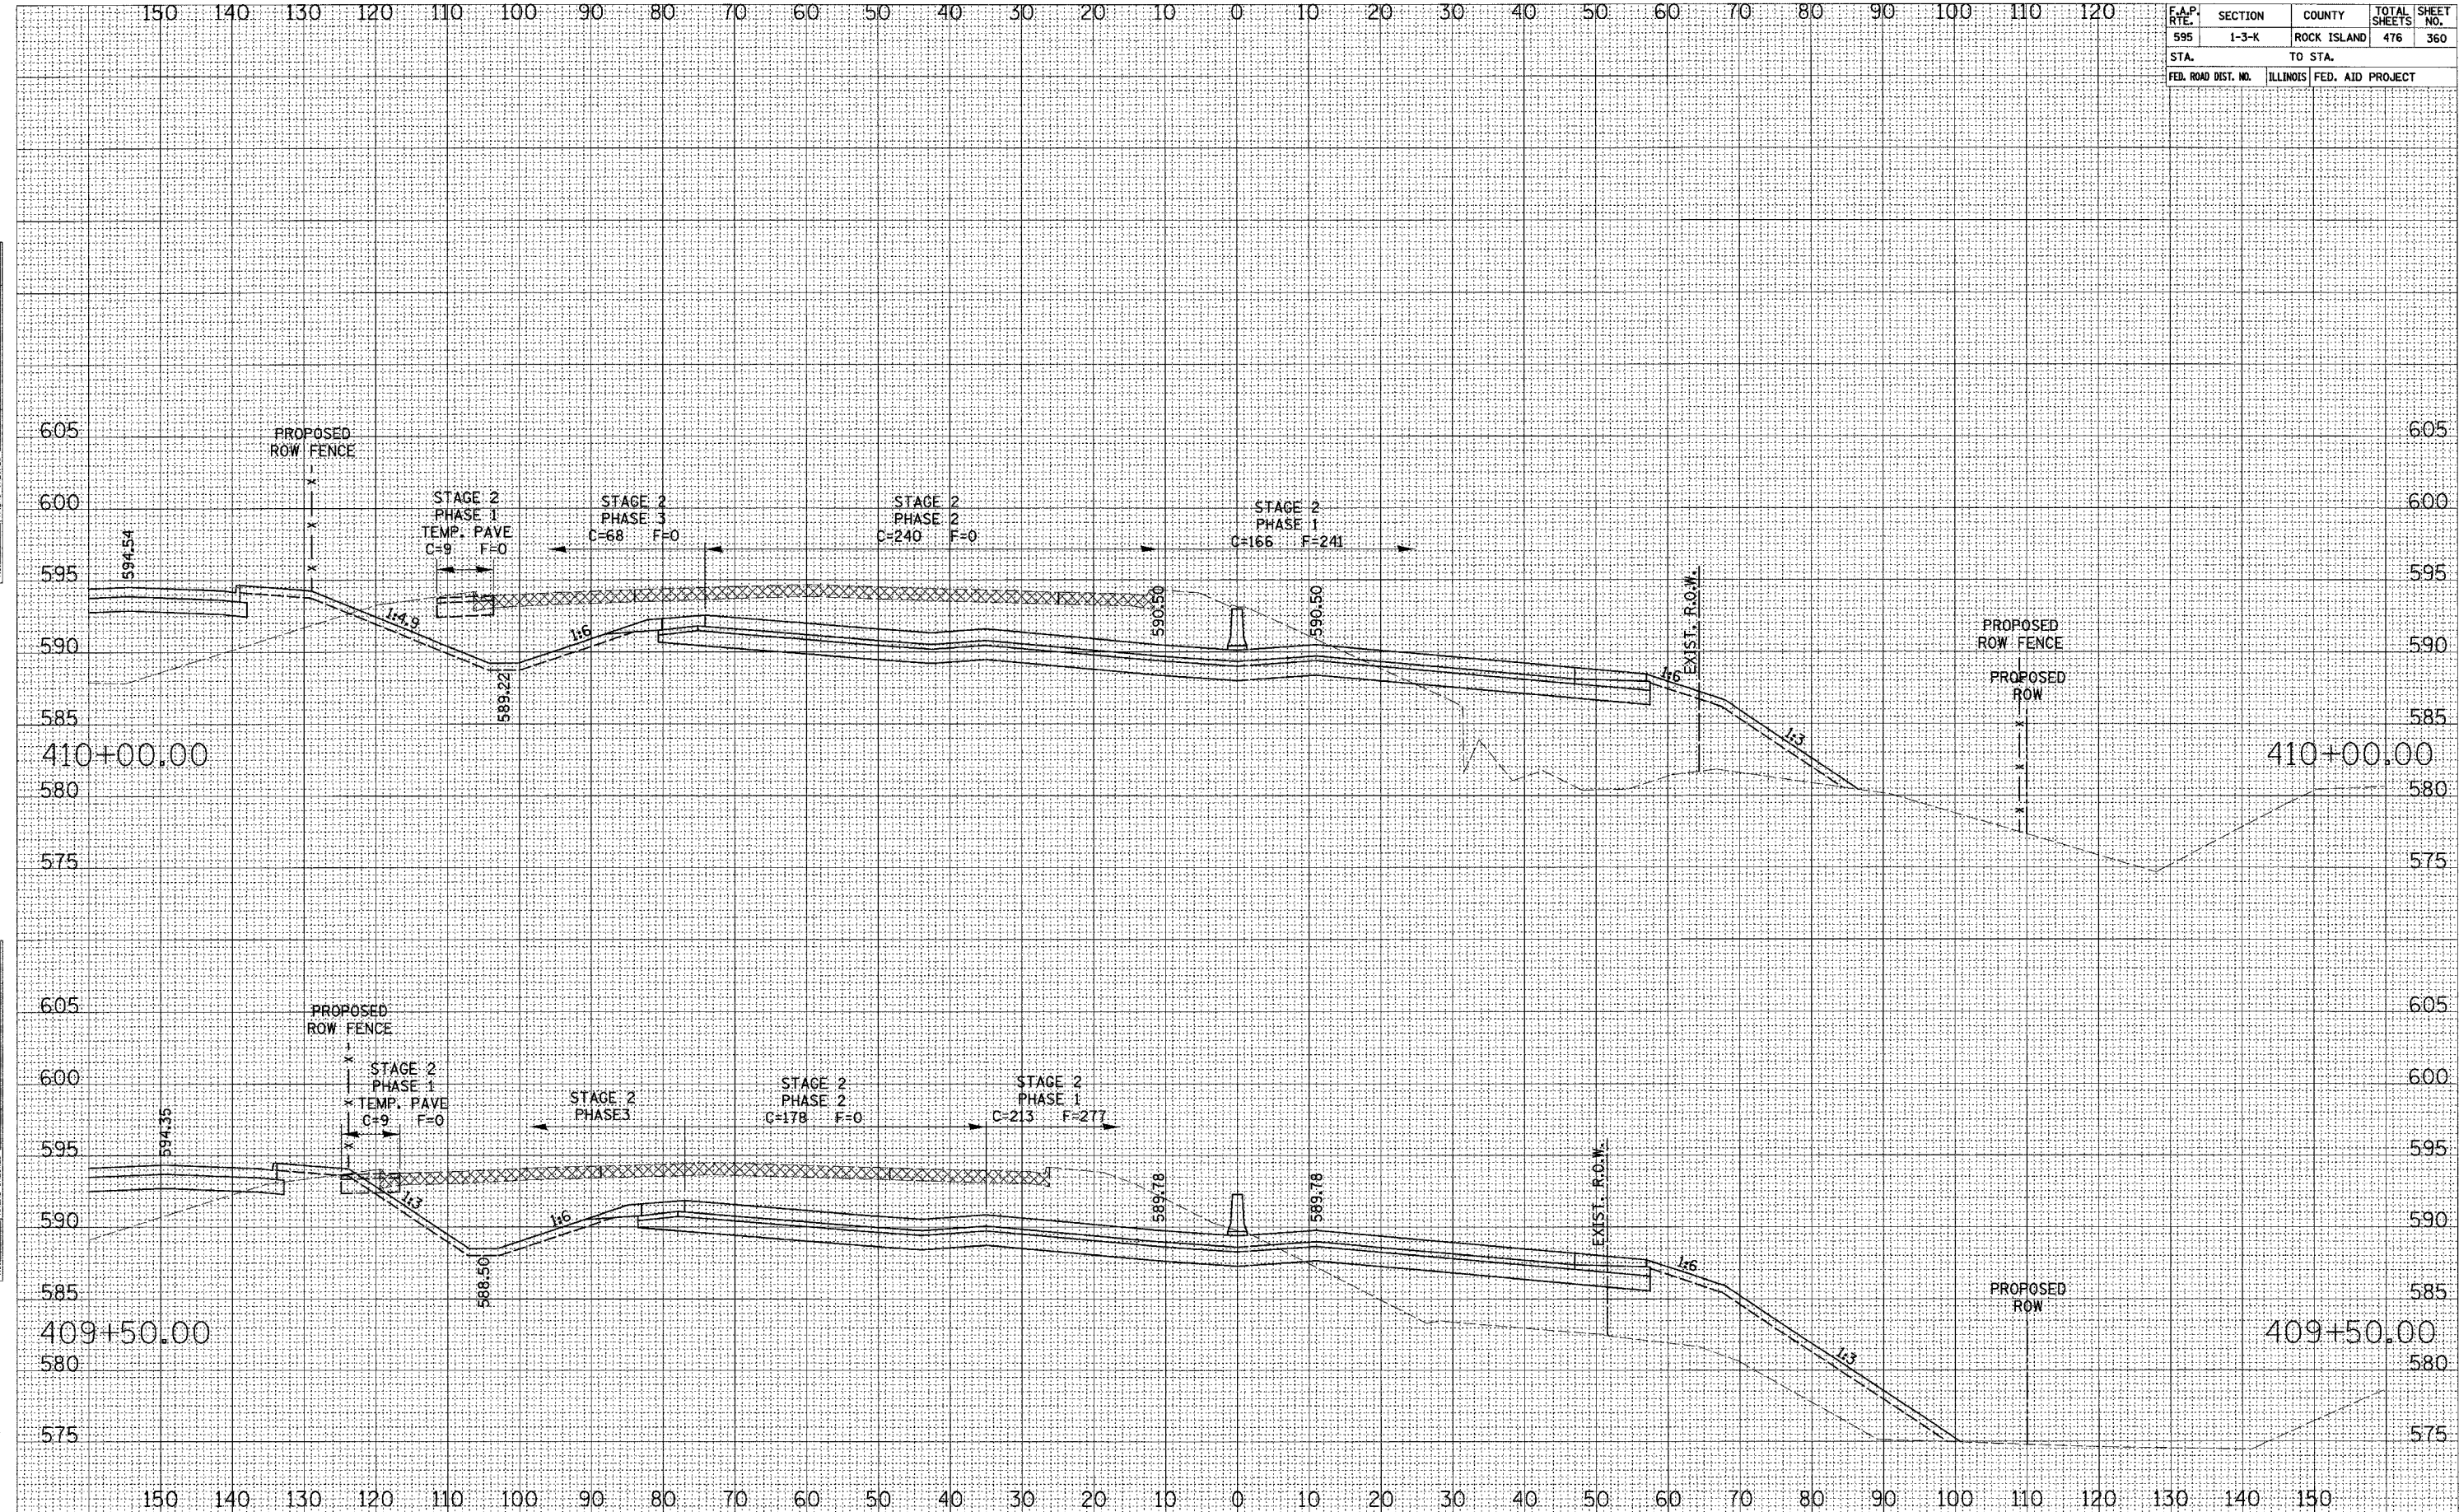

NO. _____
 AREAS CHECKED _____
 AREAS DATE _____
 NOTE BOOK _____
 PLOTTED _____
 SURVEY _____

NO. _____
 AREAS CHECKED _____
 AREAS DATE _____
 NOTE BOOK _____
 PLOTTED _____
 SURVEY _____

MILAN BELTWAY CROSS SECTIONS