


F.A.P. RTE.	SECTION	COUNTY	TOTAL SHEETS	SHEET NO.
595	1-3-K	ROCK ISLAND	476	361
STA.	TO STA.			
FED. ROAD DIST. NO.	ILLINOIS	FED. AID PROJECT		

SURVEY PLOTTED  
 NOTE BOOK  
 DATE  
 AREAS CHECKED  
 NO.

SURVEY PLOTTED  
 NOTE BOOK  
 DATE  
 AREAS CHECKED  
 NO.

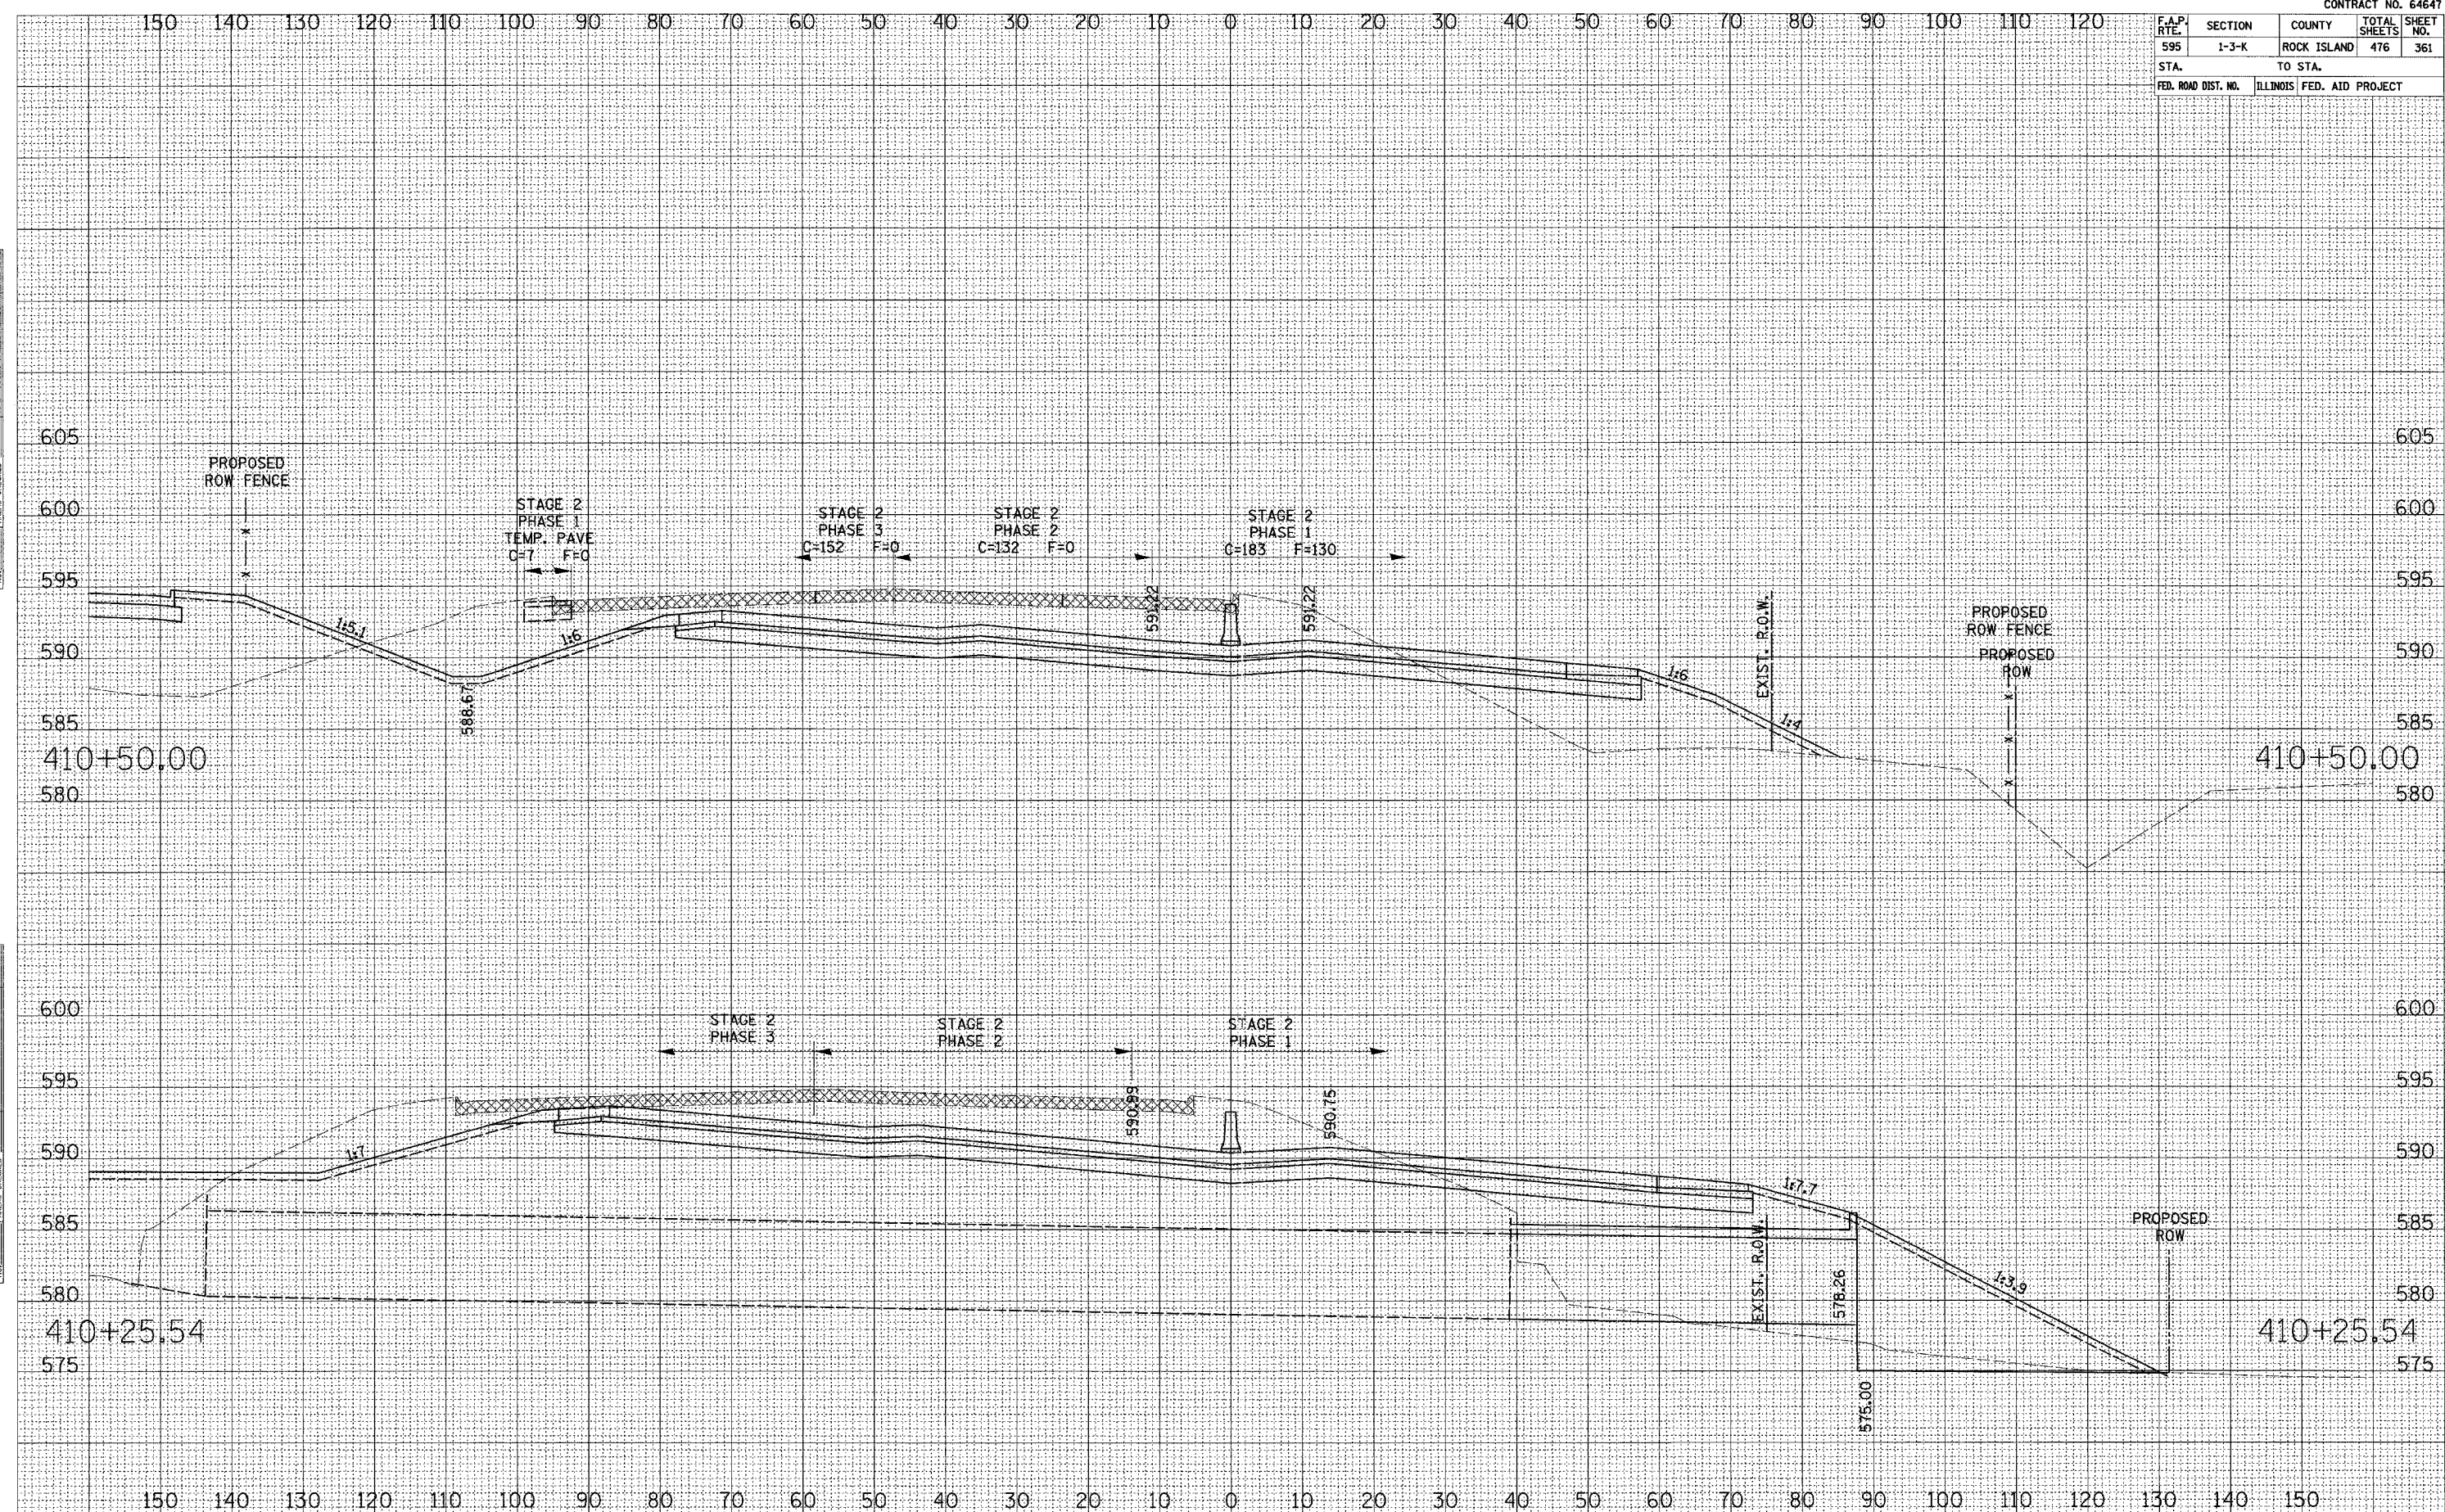

**MILAN BELTWAY CROSS SECTIONS**