


F.A.P. RTE.	SECTION	COUNTY	TOTAL SHEETS	SHEET NO.
595	1-3-K	ROCK ISLAND	476	365
STA.	TO STA.			
FED. ROAD DIST. NO.	ILLINOIS	FED. AID PROJECT		

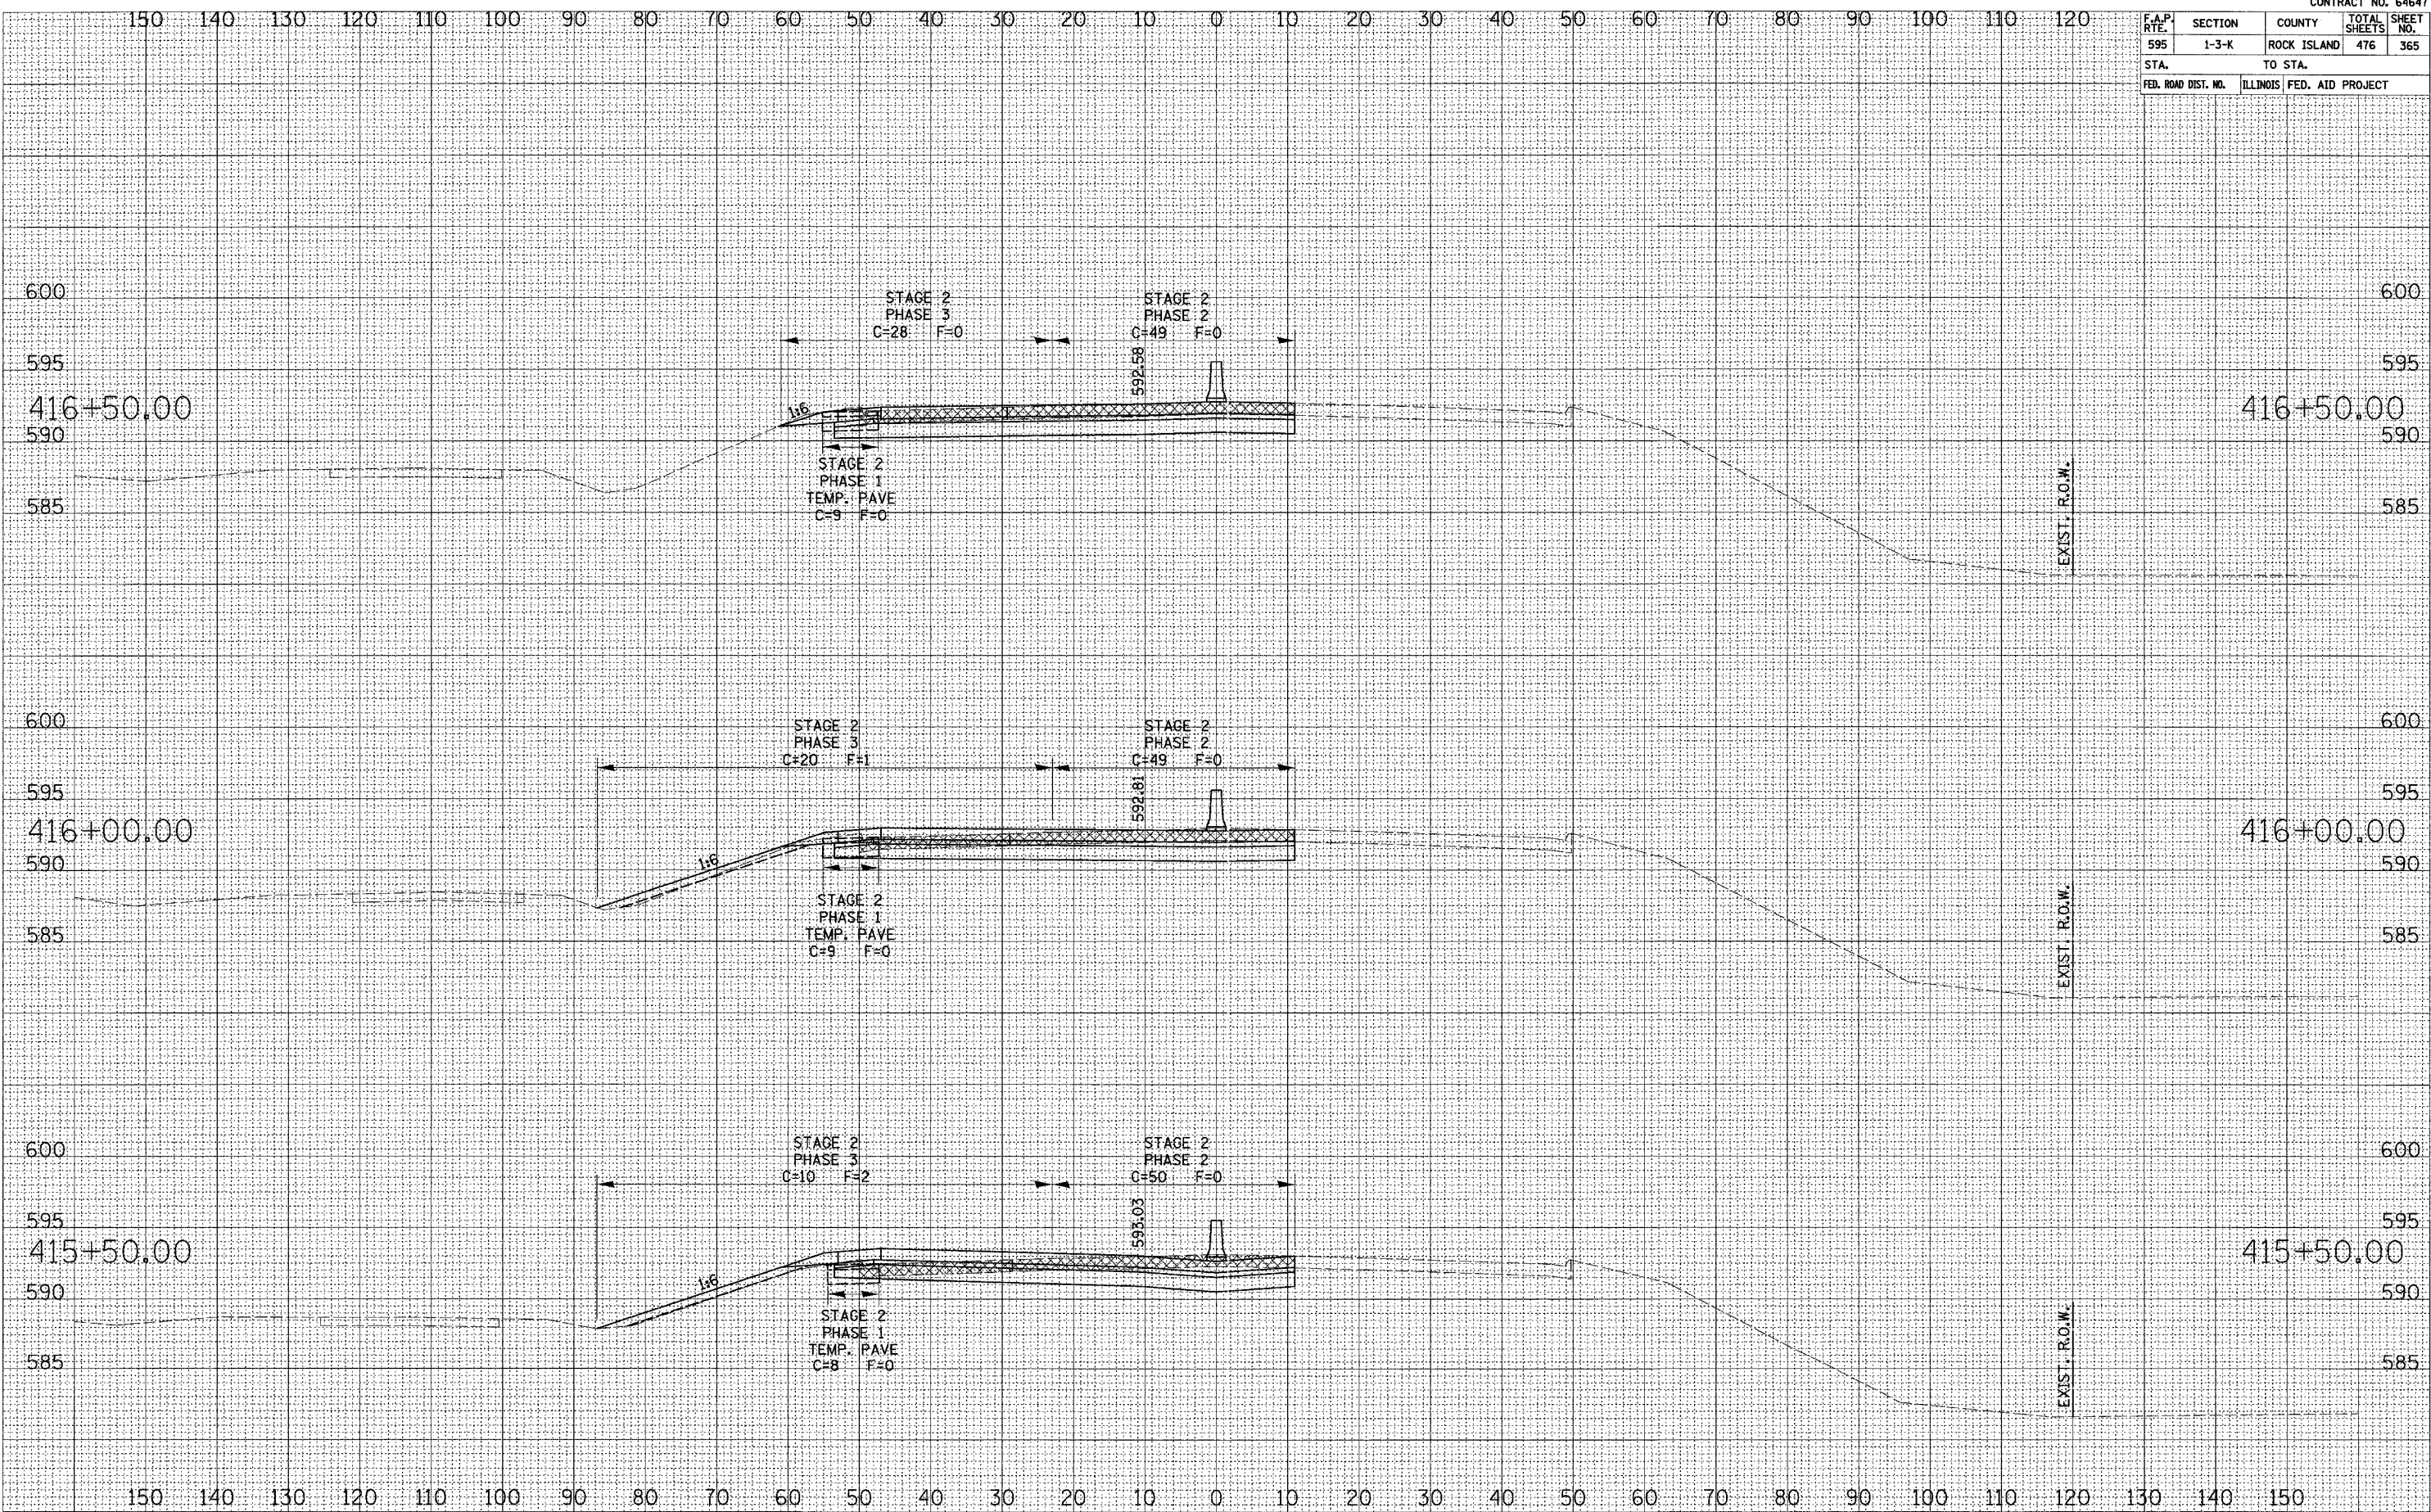

DATE PLOTTED: _____
 NOTE BOOK NO. _____
 AREAS CHECKED: _____

DATE PLOTTED: _____
 NOTE BOOK NO. _____
 AREAS CHECKED: _____

MILAN BELTWAY CROSS SECTIONS