


F.A.P. RTE.	SECTION	COUNTY	TOTAL SHEETS	SHEET NO.
595	1-3-K	ROCK ISLAND	476	371
STA.	TO STA.			
FED. ROAD DIST. NO.	ILLINOIS	FED. AID PROJECT		

SURVEY PLOTTED
 NOTE BOOK NO. DATE
 AREAS CHECKED

SURVEY PLOTTED
 NOTE BOOK NO. DATE
 AREAS CHECKED

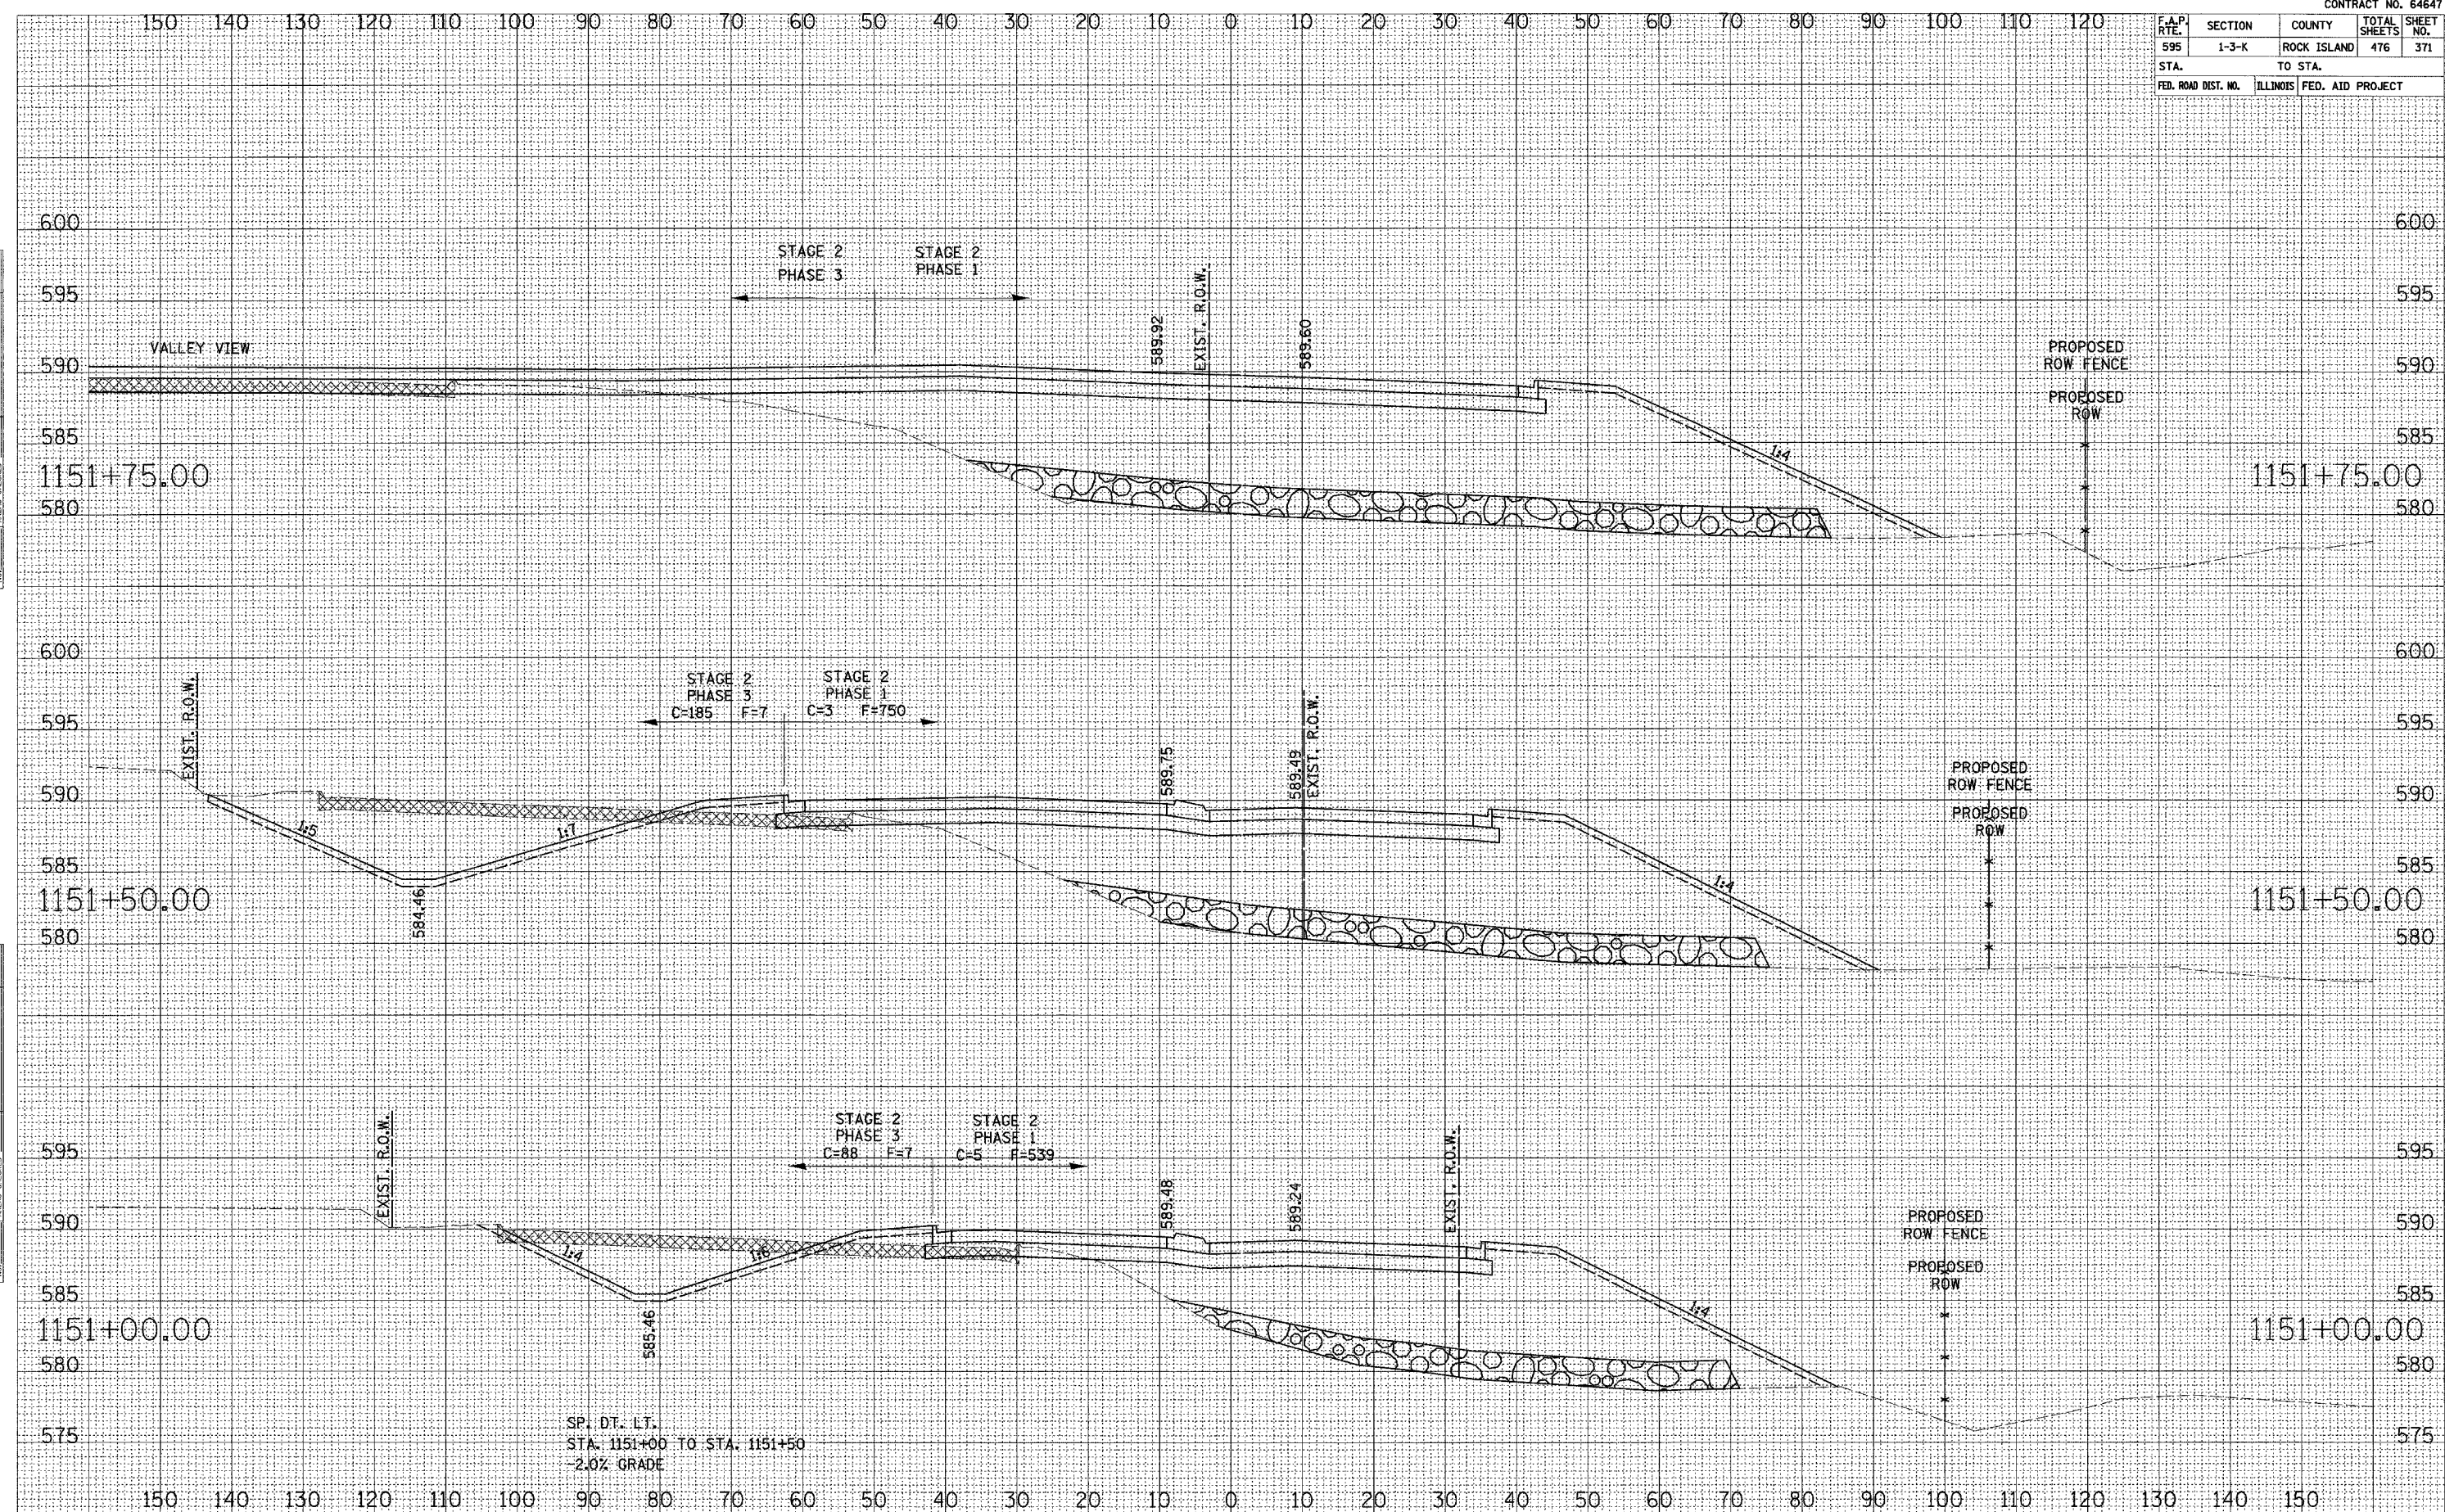

SP. DT. LT.
 STA. 1151+00 TO STA. 1151+50
 2.0% GRADE

52ND AVENUE CROSS SECTIONS