


F.A.P. RTE.	SECTION	COUNTY	TOTAL SHEETS	SHEET NO.
595	1-3-K	ROCK ISLAND	476	385
STA.	TO STA.			
FED. ROAD DIST. NO.	ILLINOIS	FED. AID PROJECT		

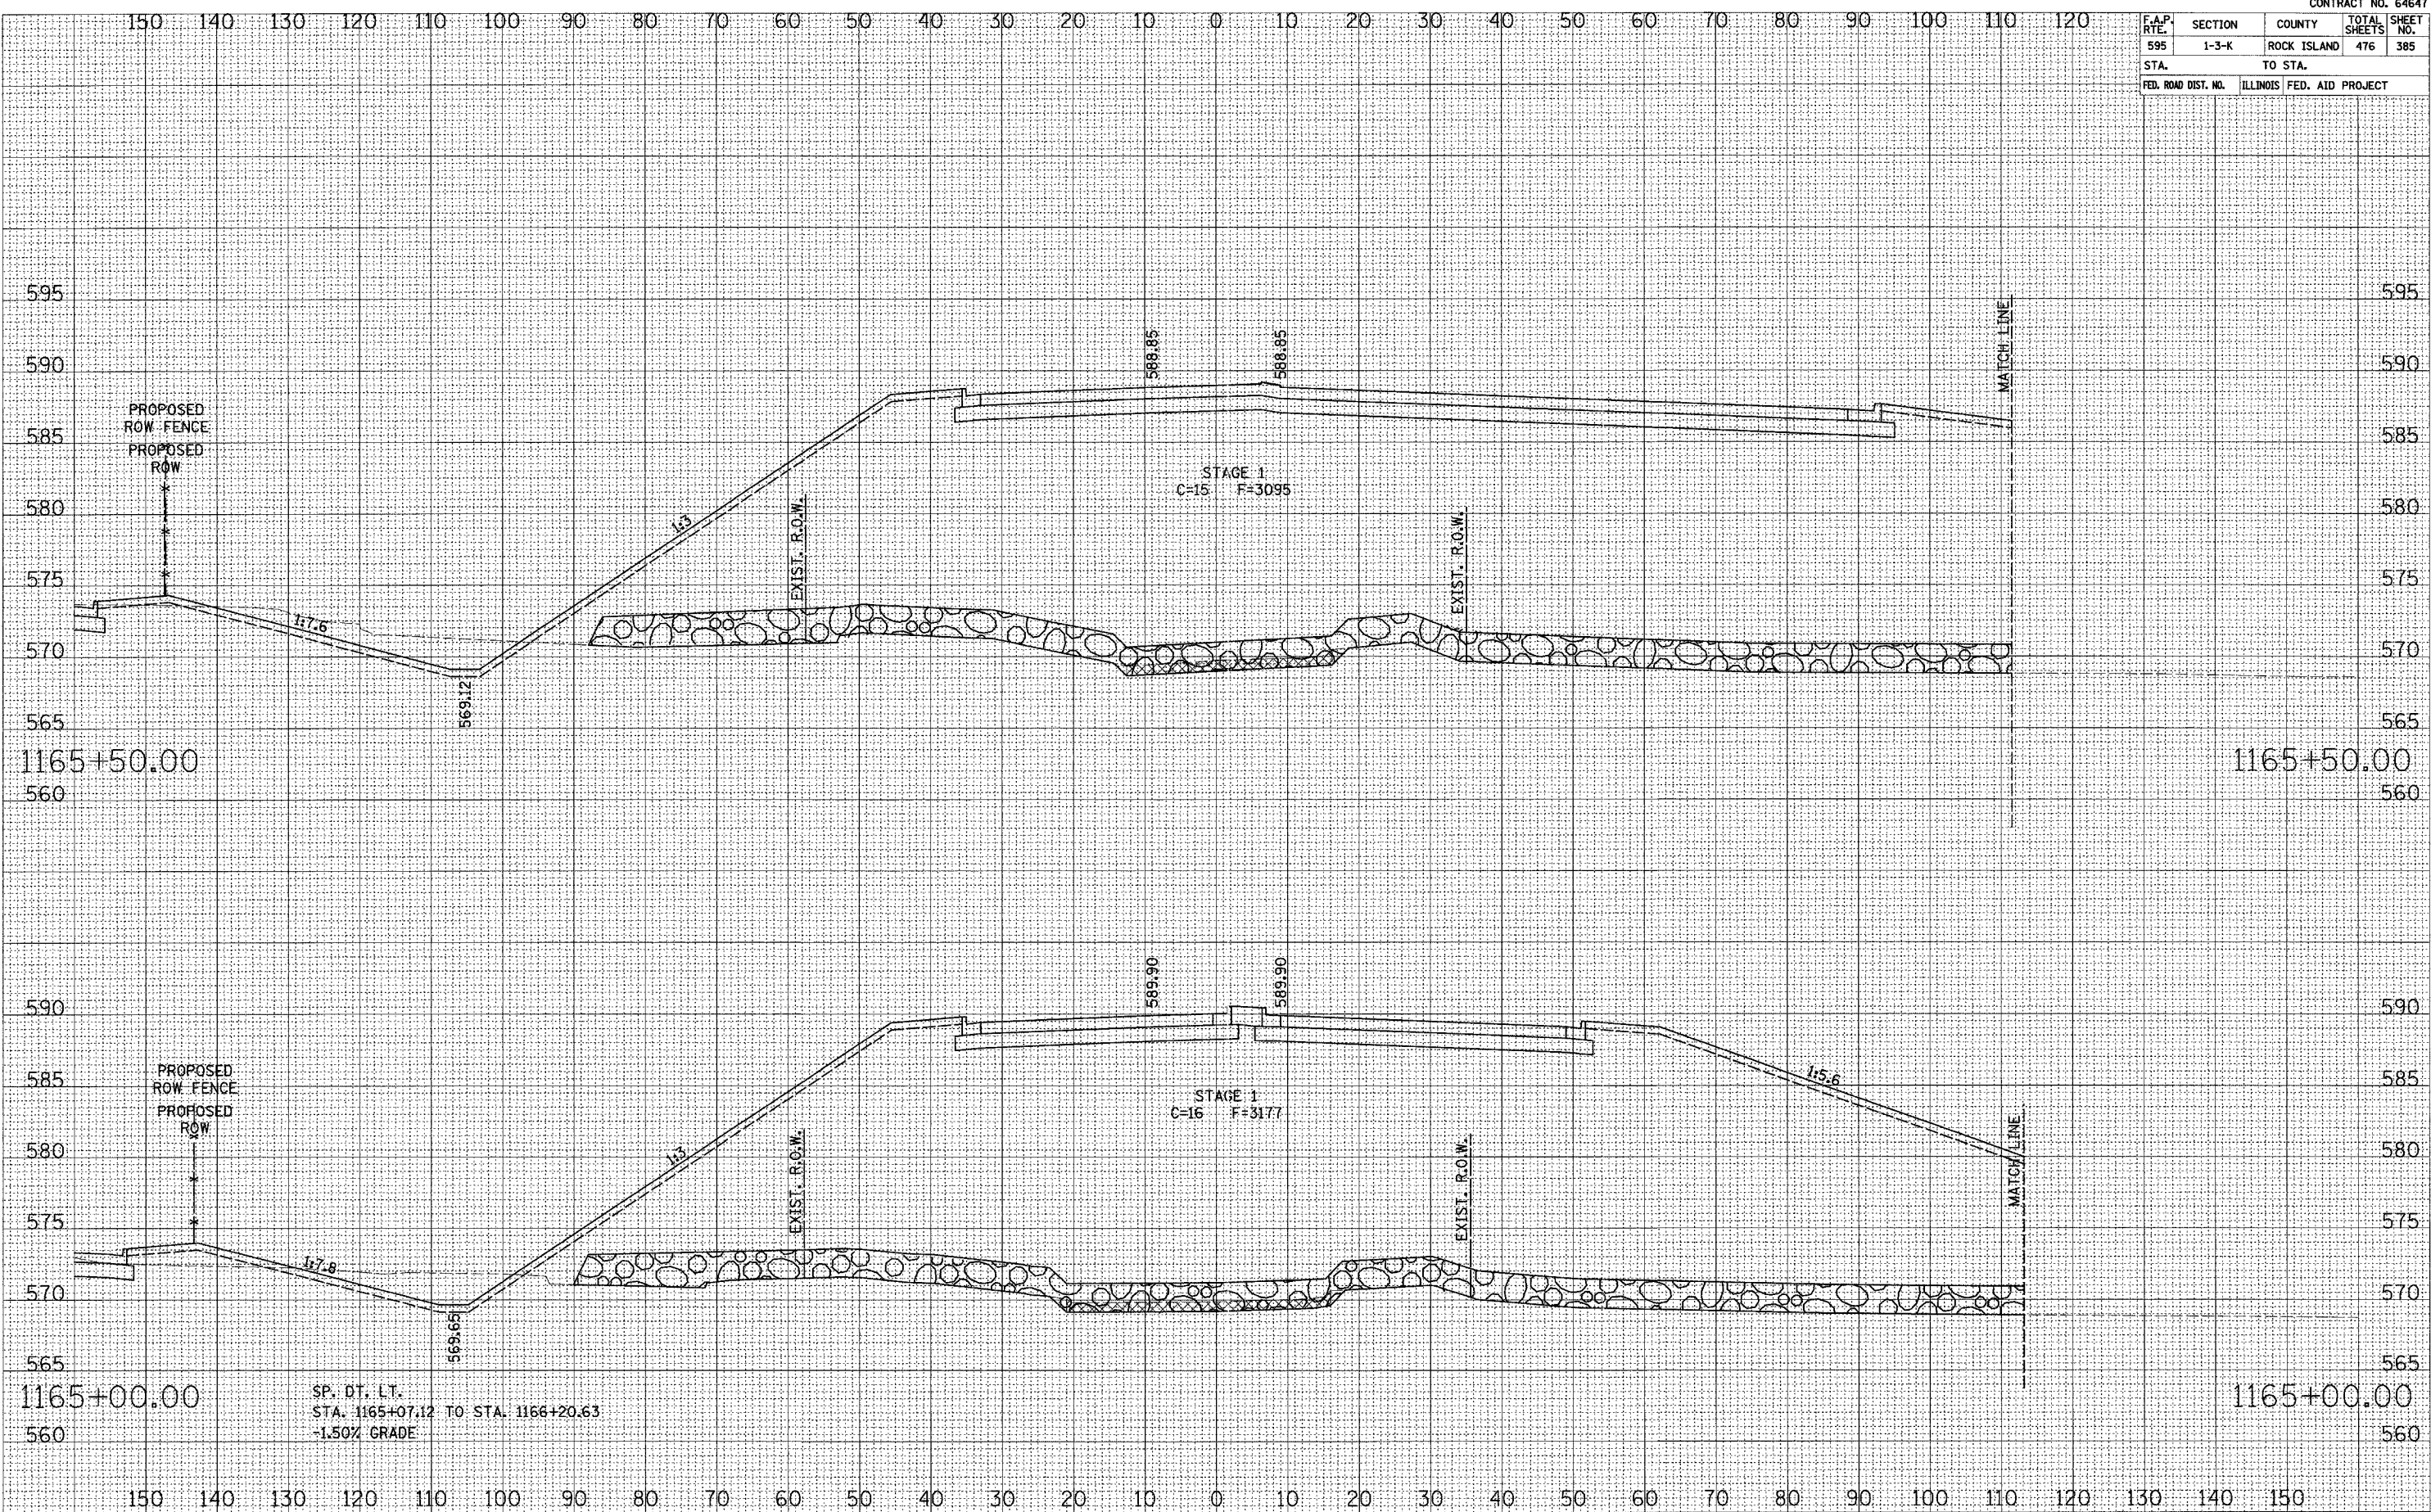

NO. \_\_\_\_\_  
 AREAS CHECKED \_\_\_\_\_  
 AREAS DATE \_\_\_\_\_  
 PLOTTED \_\_\_\_\_  
 SURVEIL \_\_\_\_\_

NO. \_\_\_\_\_  
 AREAS CHECKED \_\_\_\_\_  
 AREAS DATE \_\_\_\_\_  
 PLOTTED \_\_\_\_\_  
 SURVEIL \_\_\_\_\_

SP. DT. LT.  
 STA. 1165+07.12 TO STA. 1166+20.63  
 -1.50% GRADE