


F.A.P. RTE.	SECTION	COUNTY	TOTAL SHEETS	SHEET NO.
595	1-3-K	ROCK ISLAND	476	387
STA.	TO STA.			
FED. ROAD DIST. NO.	ILLINOIS	FED. AID PROJECT		

SURVEY PLOTTED  
NOTE BOOK NO.  
TEMPLATE AREAS CHECKED

SURVEY PLOTTED  
NOTE BOOK NO.  
TEMPLATE AREAS CHECKED

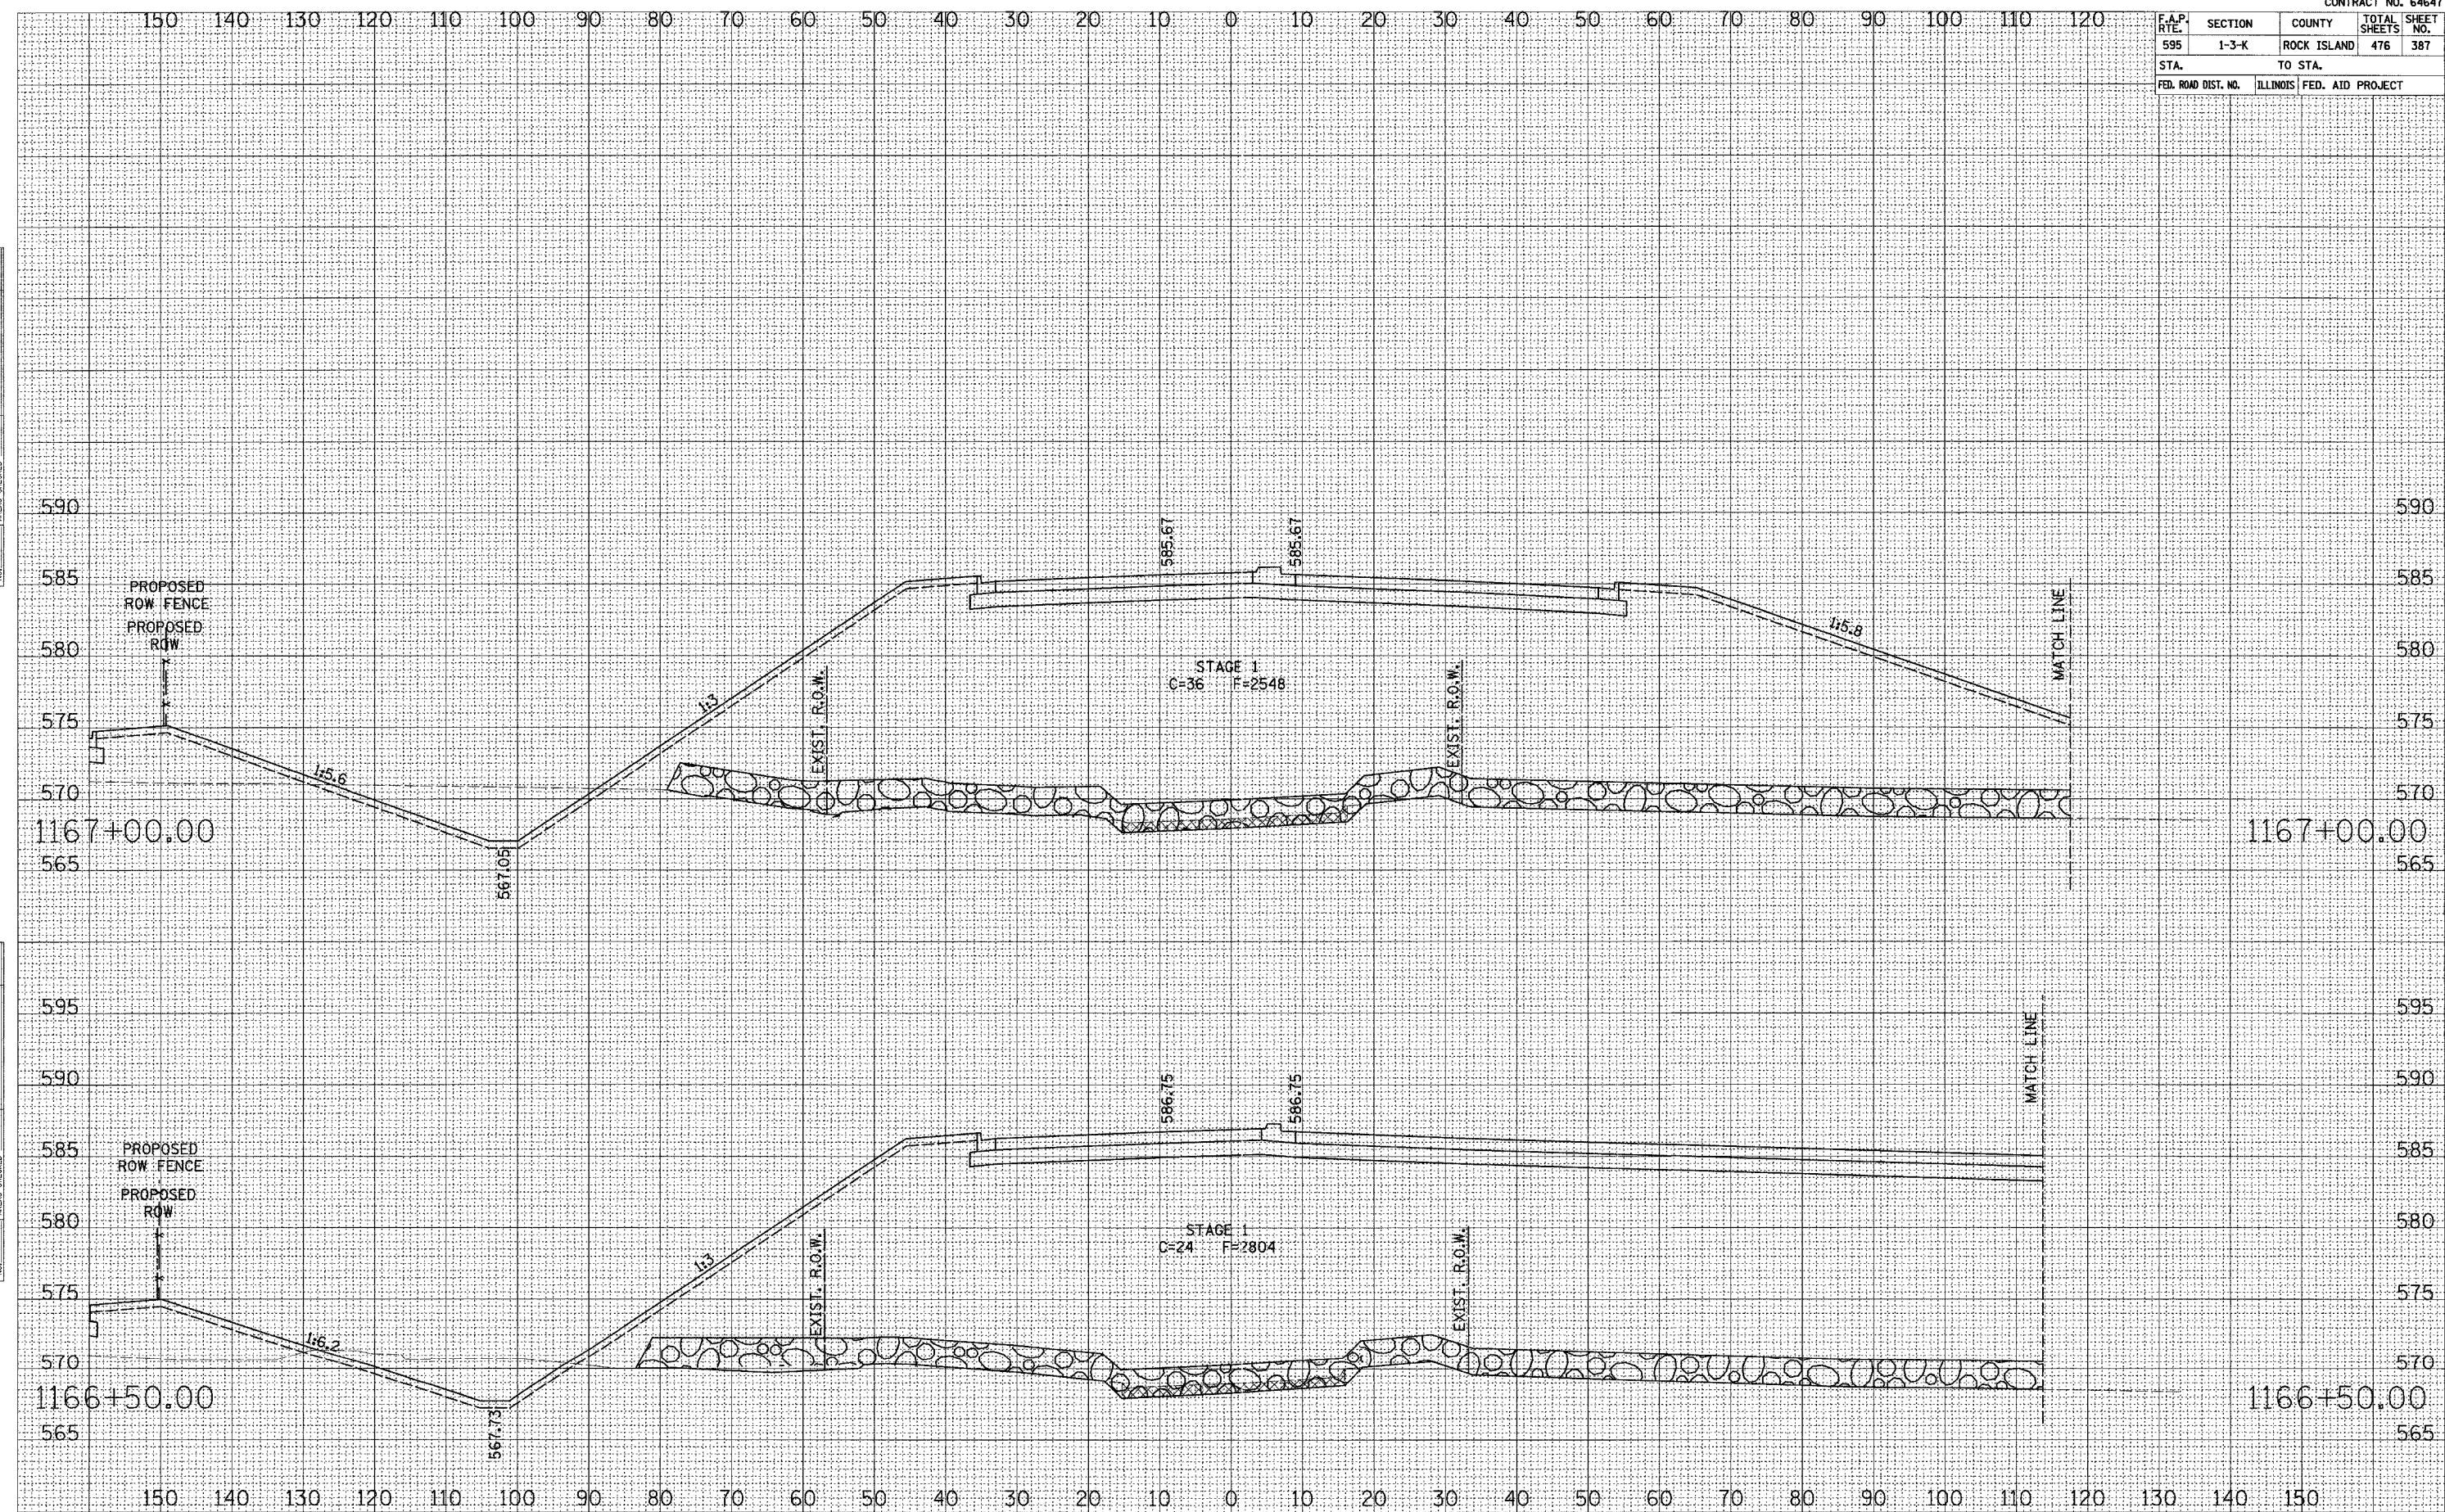

52ND AVENUE CROSS SECTIONS