


F.A.P. RTE.	SECTION	COUNTY	TOTAL SHEETS	SHEET NO.
595	1-3-K	ROCK ISLAND	476	392
STA.	TO STA.			
FED. ROAD DIST. NO.	ILLINOIS	FED. AID PROJECT		

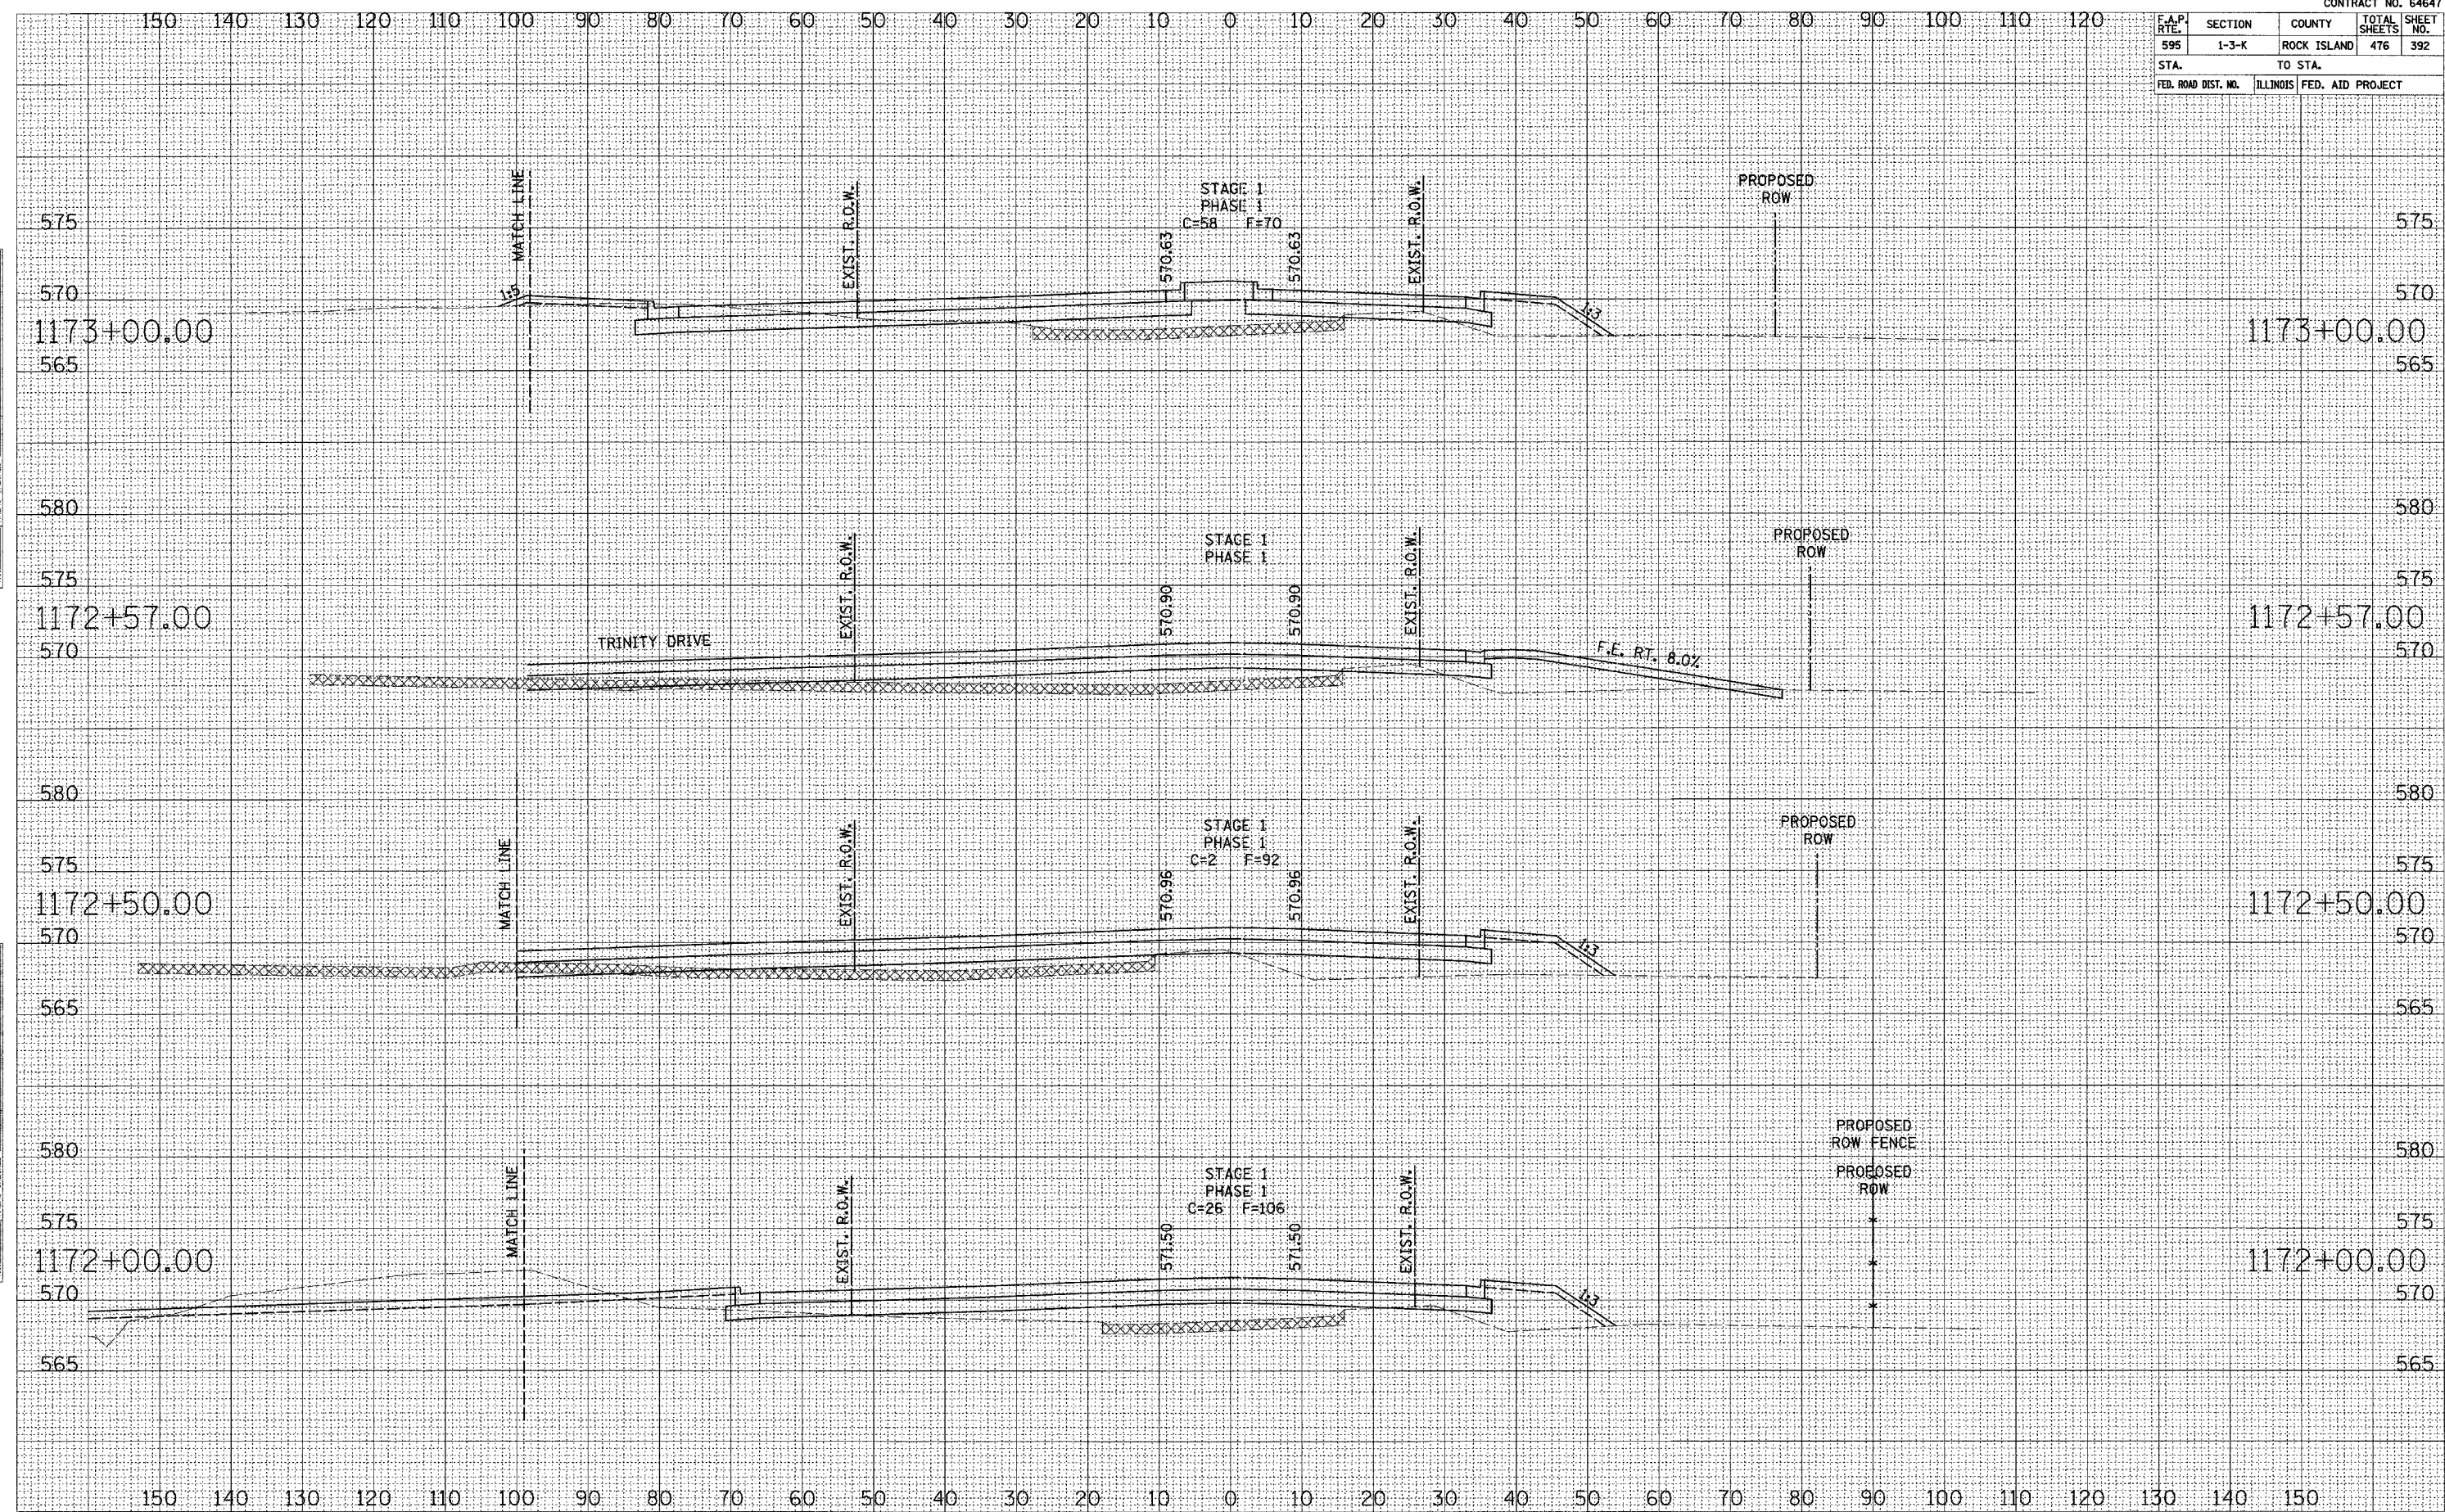

SURVEY PLOTTED  
 DATE  
 NO.

SURVEY PLOTTED  
 DATE  
 NO.

52ND AVENUE CROSS SECTIONS