


F.A.P. RTE.	SECTION	COUNTY	TOTAL SHEETS	SHEET NO.
595	1-3-K	ROCK ISLAND	476	410
STA.	TO STA.			
FED. ROAD DIST. NO.	ILLINOIS	FED. AID PROJECT		

SURVEY PLOTTED
NOTE BOOK
DATE
AREAS CHECKED
NO.

SURVEY PLOTTED
NOTE BOOK
DATE
AREAS CHECKED
NO.

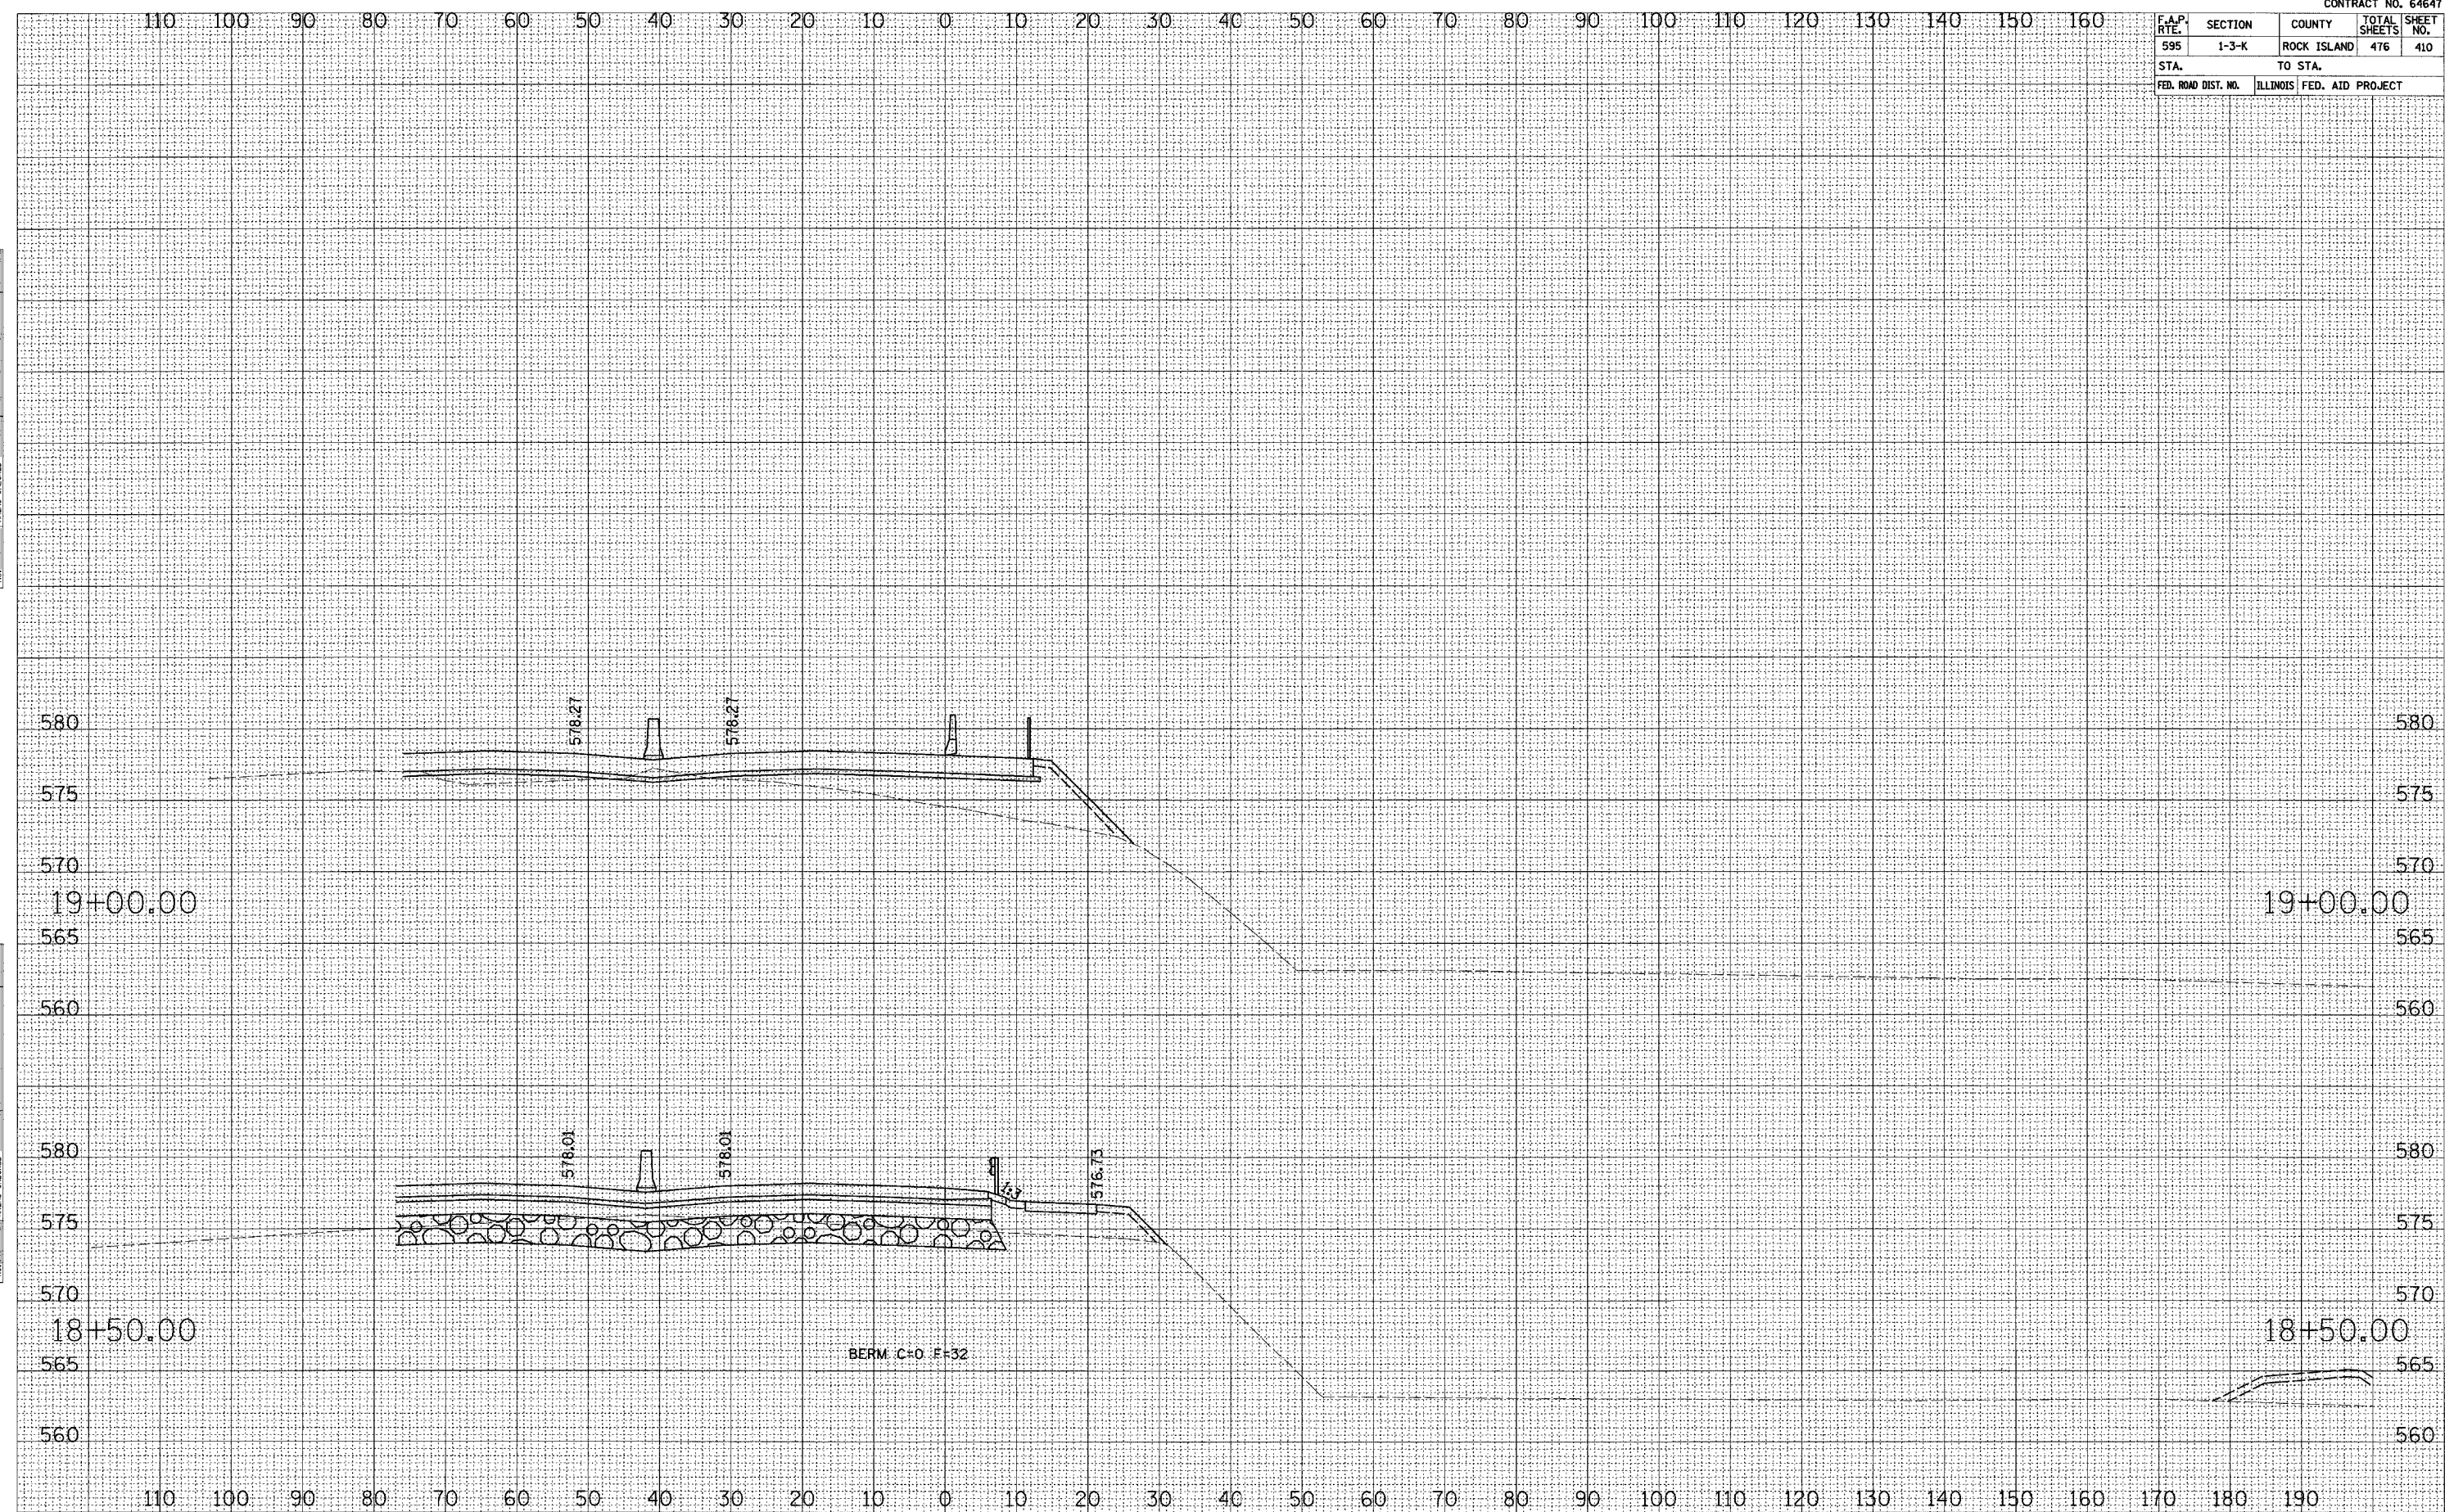

52ND AVENUE RAMP 1 CROSS SECTIONS