


F.A.P. RTE.	SECTION	COUNTY	TOTAL SHEETS	SHEET NO.
595	1-3-K	ROCK ISLAND	476	416
STA. TO STA.		ILLINOIS FED. AID PROJECT		

DATE PLOTTED: _____
 DATE PRINTED: _____
 SURVEY NO.: _____
 CHECKED BY: _____
 NO. _____

DATE PLOTTED: _____
 DATE PRINTED: _____
 SURVEY NO.: _____
 CHECKED BY: _____
 NO. _____

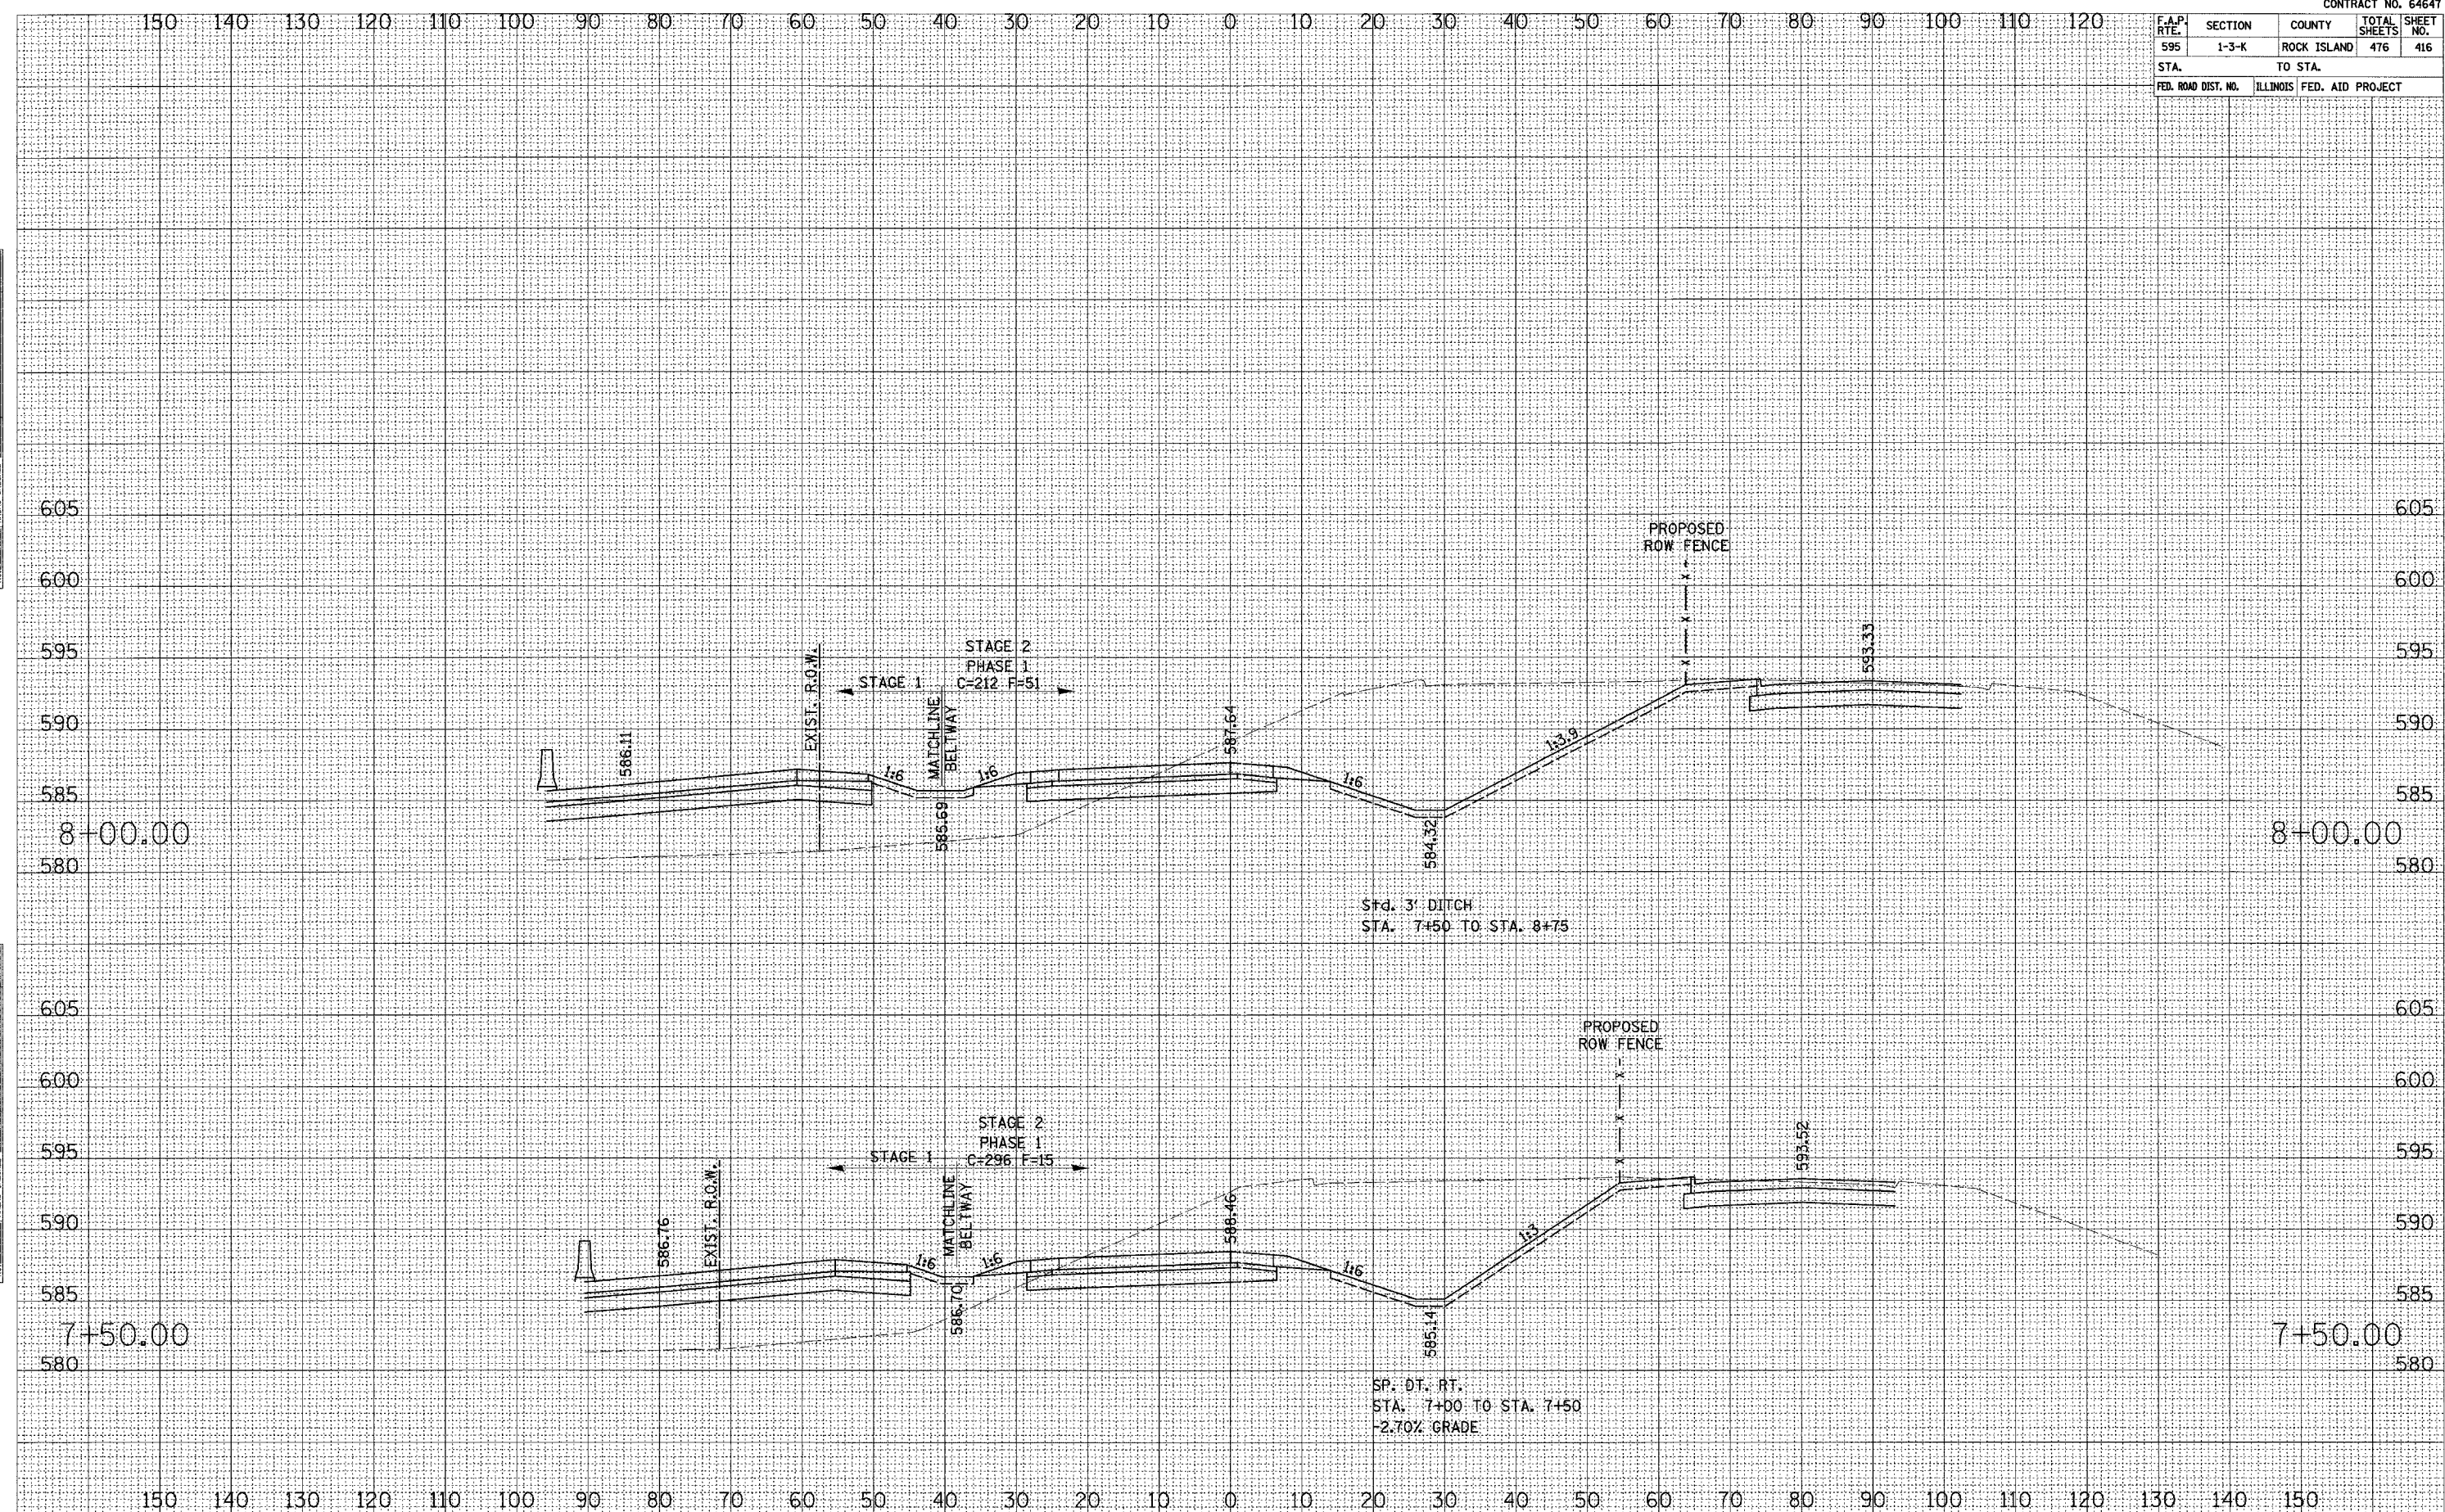

52ND AVENUE RAMP 2 CROSS SECTIONS