


CONTRACT NO. 64647			
F.A.P. RTE.	SECTION	COUNTY	TOTAL SHEET NO.
595	1-3-K	ROCK ISLAND	476
STA.	TO STA.		418
FED. ROAD DIST. NO.	ILLINOIS	FED. AID PROJECT	

SURVEY PLOTTED  
 NOTE BOOK NO. \_\_\_\_\_  
 DATE \_\_\_\_\_  
 AREAS CHECKED \_\_\_\_\_  
 NO. \_\_\_\_\_

SURVEY PLOTTED  
 NOTE BOOK NO. \_\_\_\_\_  
 DATE \_\_\_\_\_  
 AREAS CHECKED \_\_\_\_\_  
 NO. \_\_\_\_\_

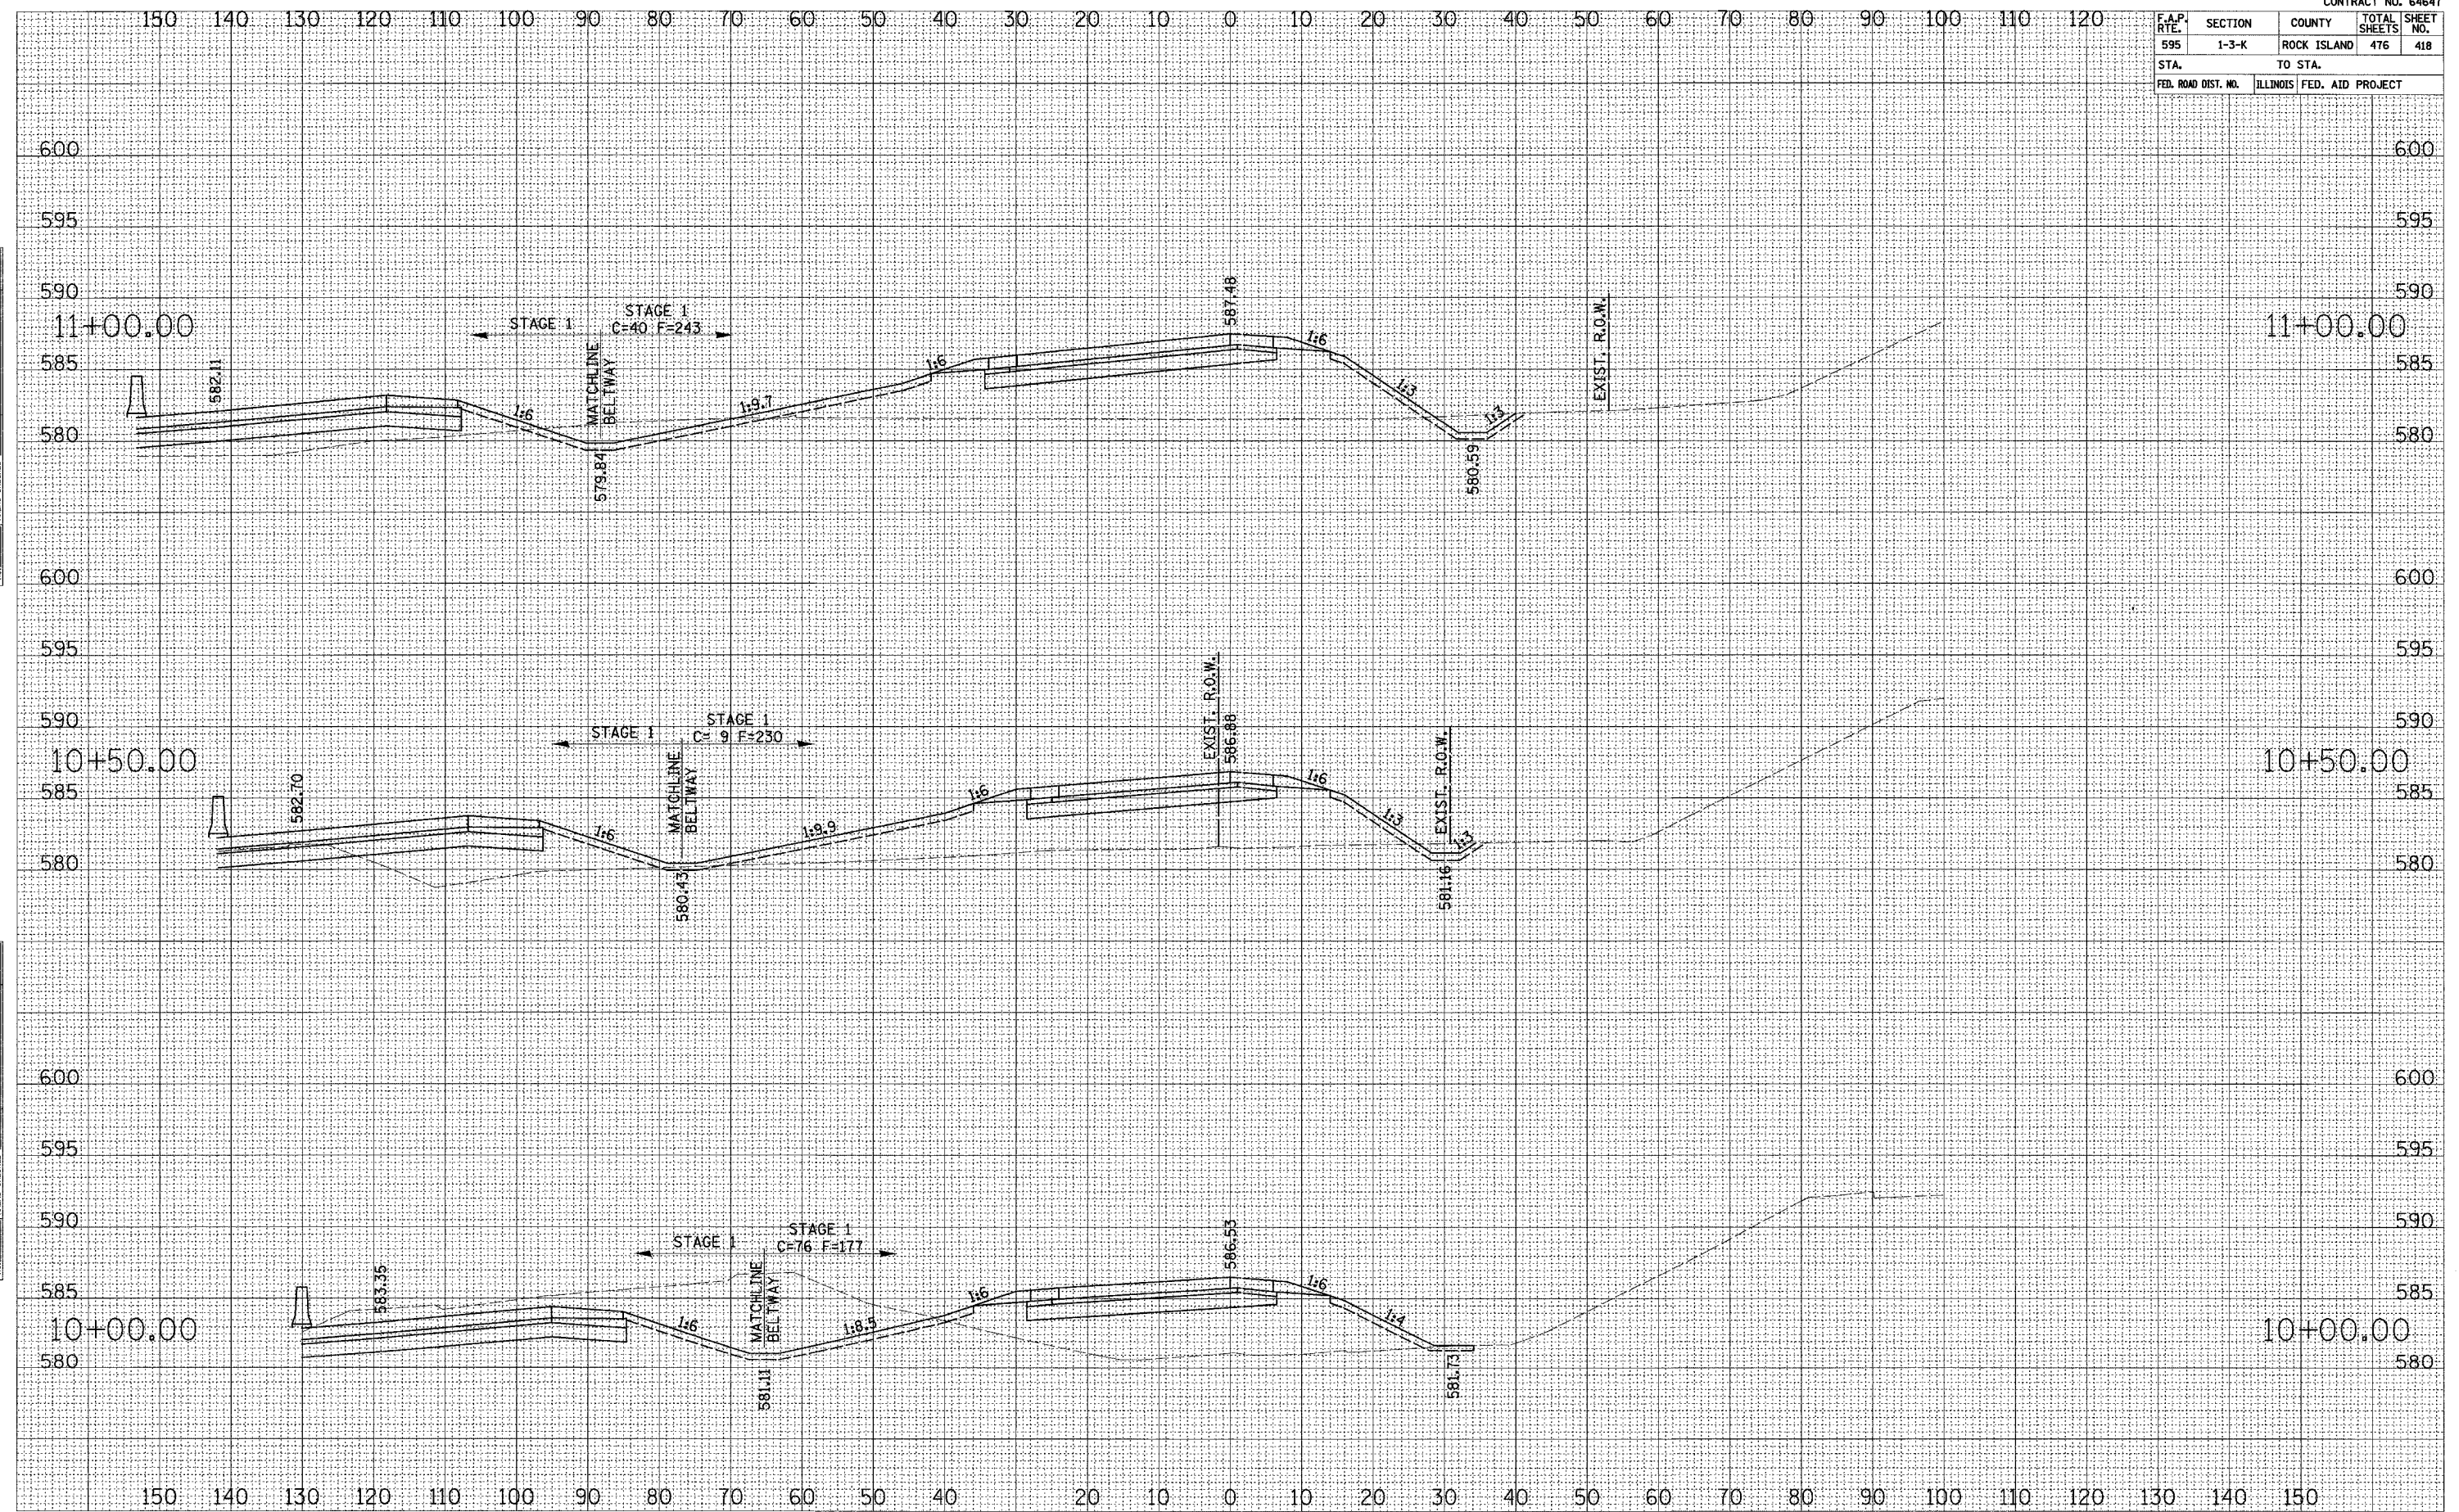

**52ND AVENUE RAMP 2 CROSS SECTIONS**