


F.A.P. RTE.	SECTION	COUNTY	TOTAL SHEETS	SHEET NO.
595	1-3-K	ROCK ISLAND	476	419
STA.	TO STA.			
FED. ROAD DIST. NO.	ILLINOIS	FED. AID PROJECT		

NO. _____
 AREAS CHECKED _____
 AREAS _____
 DATE _____
 PLOTTED _____
 SURVEY _____
 NO. _____

NO. _____
 AREAS CHECKED _____
 AREAS _____
 DATE _____
 PLOTTED _____
 SURVEY _____
 NO. _____

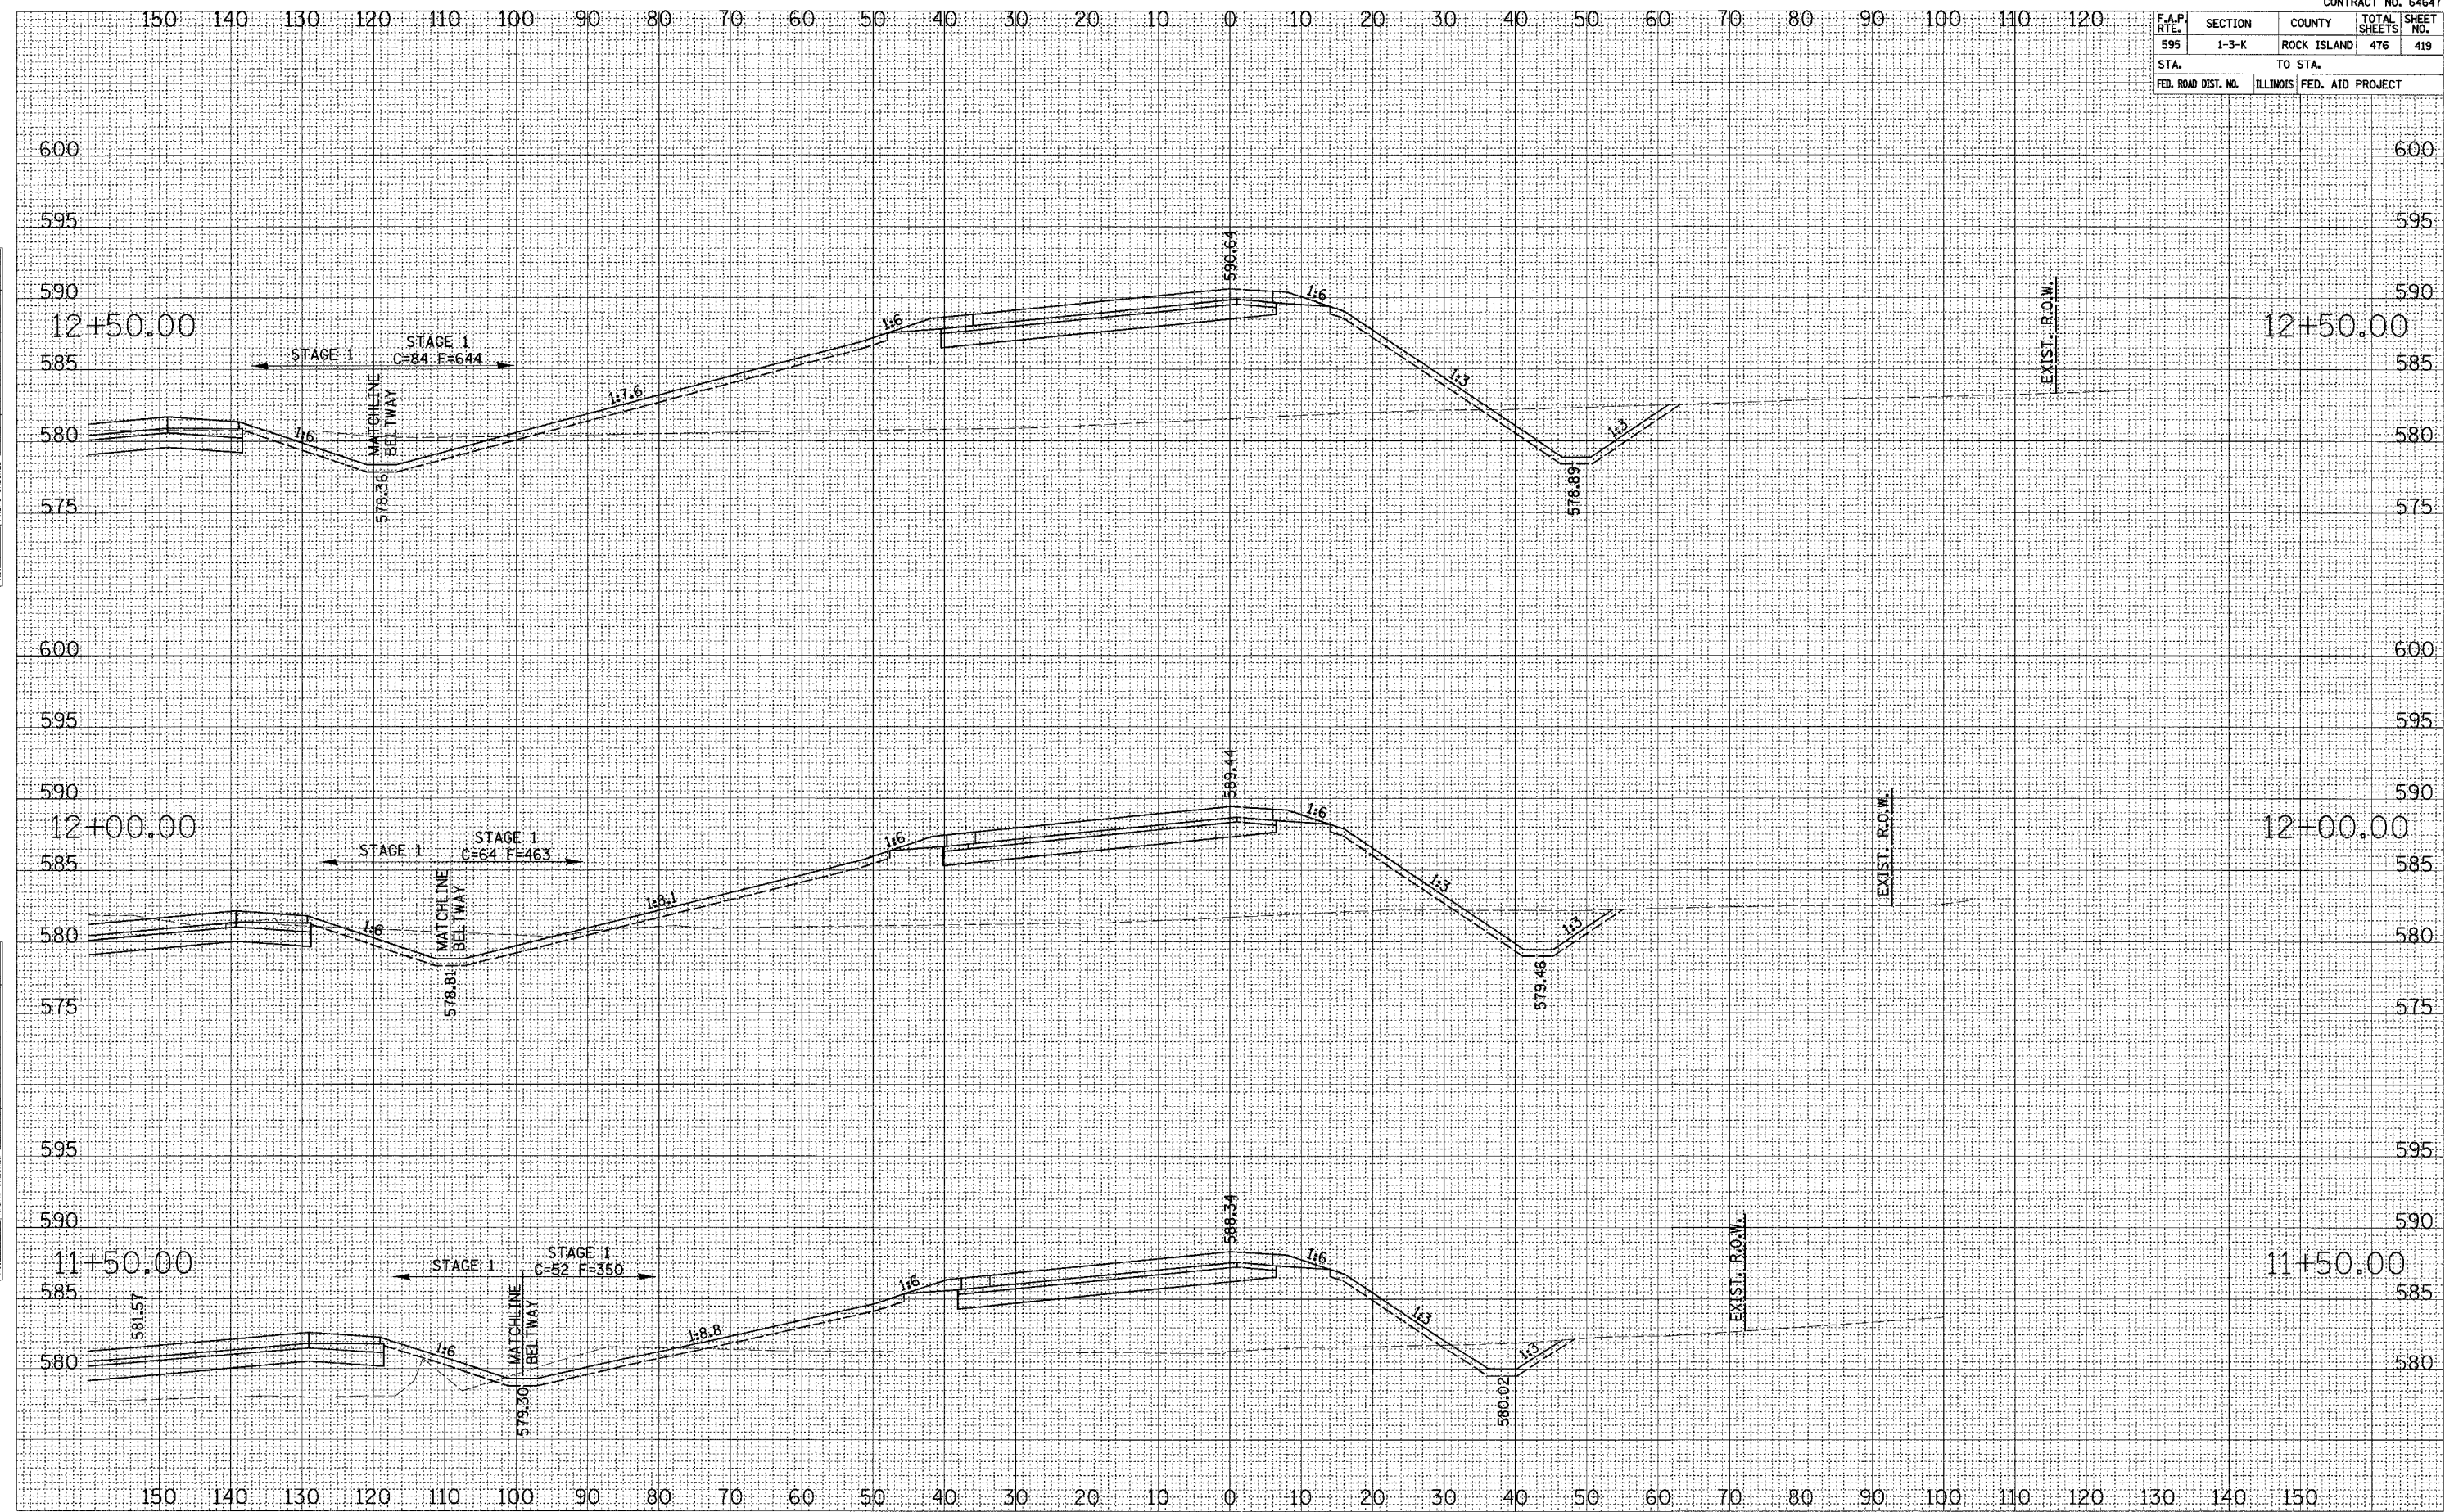

52ND AVENUE RAMP 2 CROSS SECTIONS