


F.A.P. RTE.	SECTION	COUNTY	TOTAL SHEETS	SHEET NO.
595	1-3-K	ROCK ISLAND	476	423
STA. TO STA.		ILLINOIS FED. AID PROJECT		

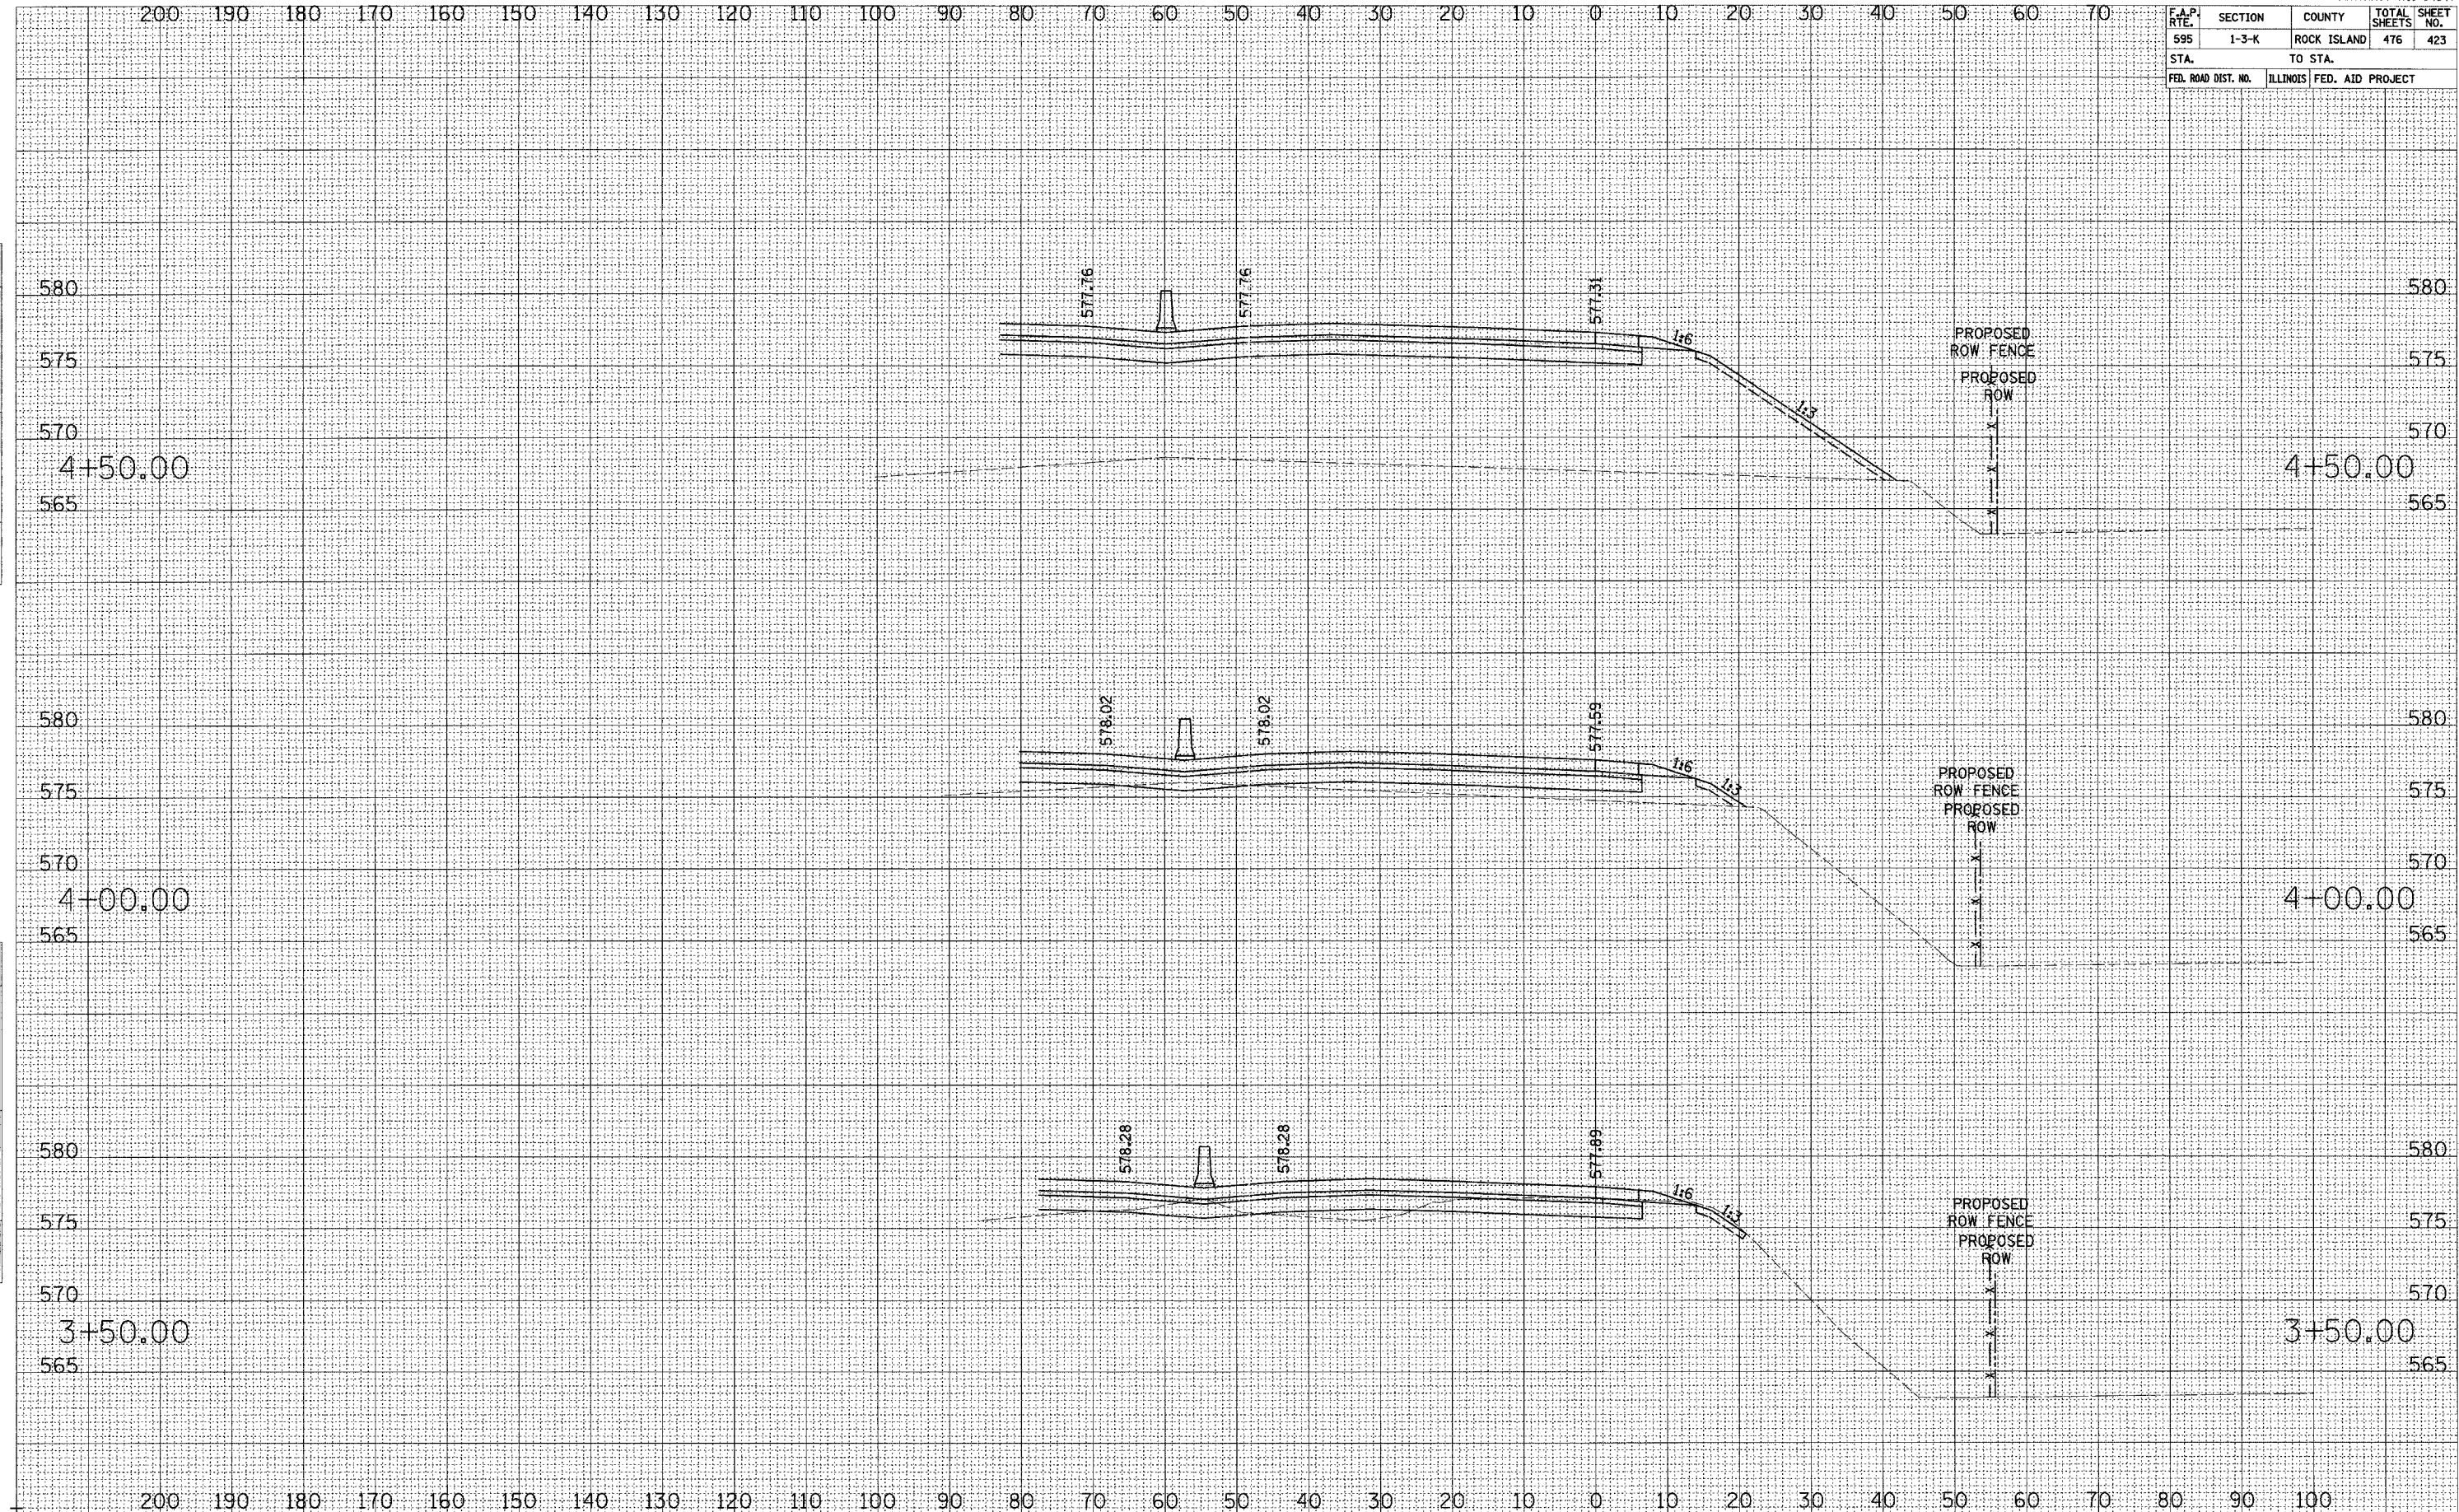

SHEET NO. _____
 PLOTTED BY _____
 CHECKED BY _____
 DATE _____
 AREAS CHECKED _____

SHEET NO. _____
 PLOTTED BY _____
 CHECKED BY _____
 DATE _____
 AREAS CHECKED _____

52ND AVENUE RAMP 3 CROSS SECTIONS