


F.A.P. RTE.	SECTION	COUNTY	TOTAL SHEETS	SHEET NO.
595	1-3-K	ROCK ISLAND	476	428
STA. TO STA.		ILLINOIS FED. AID PROJECT		

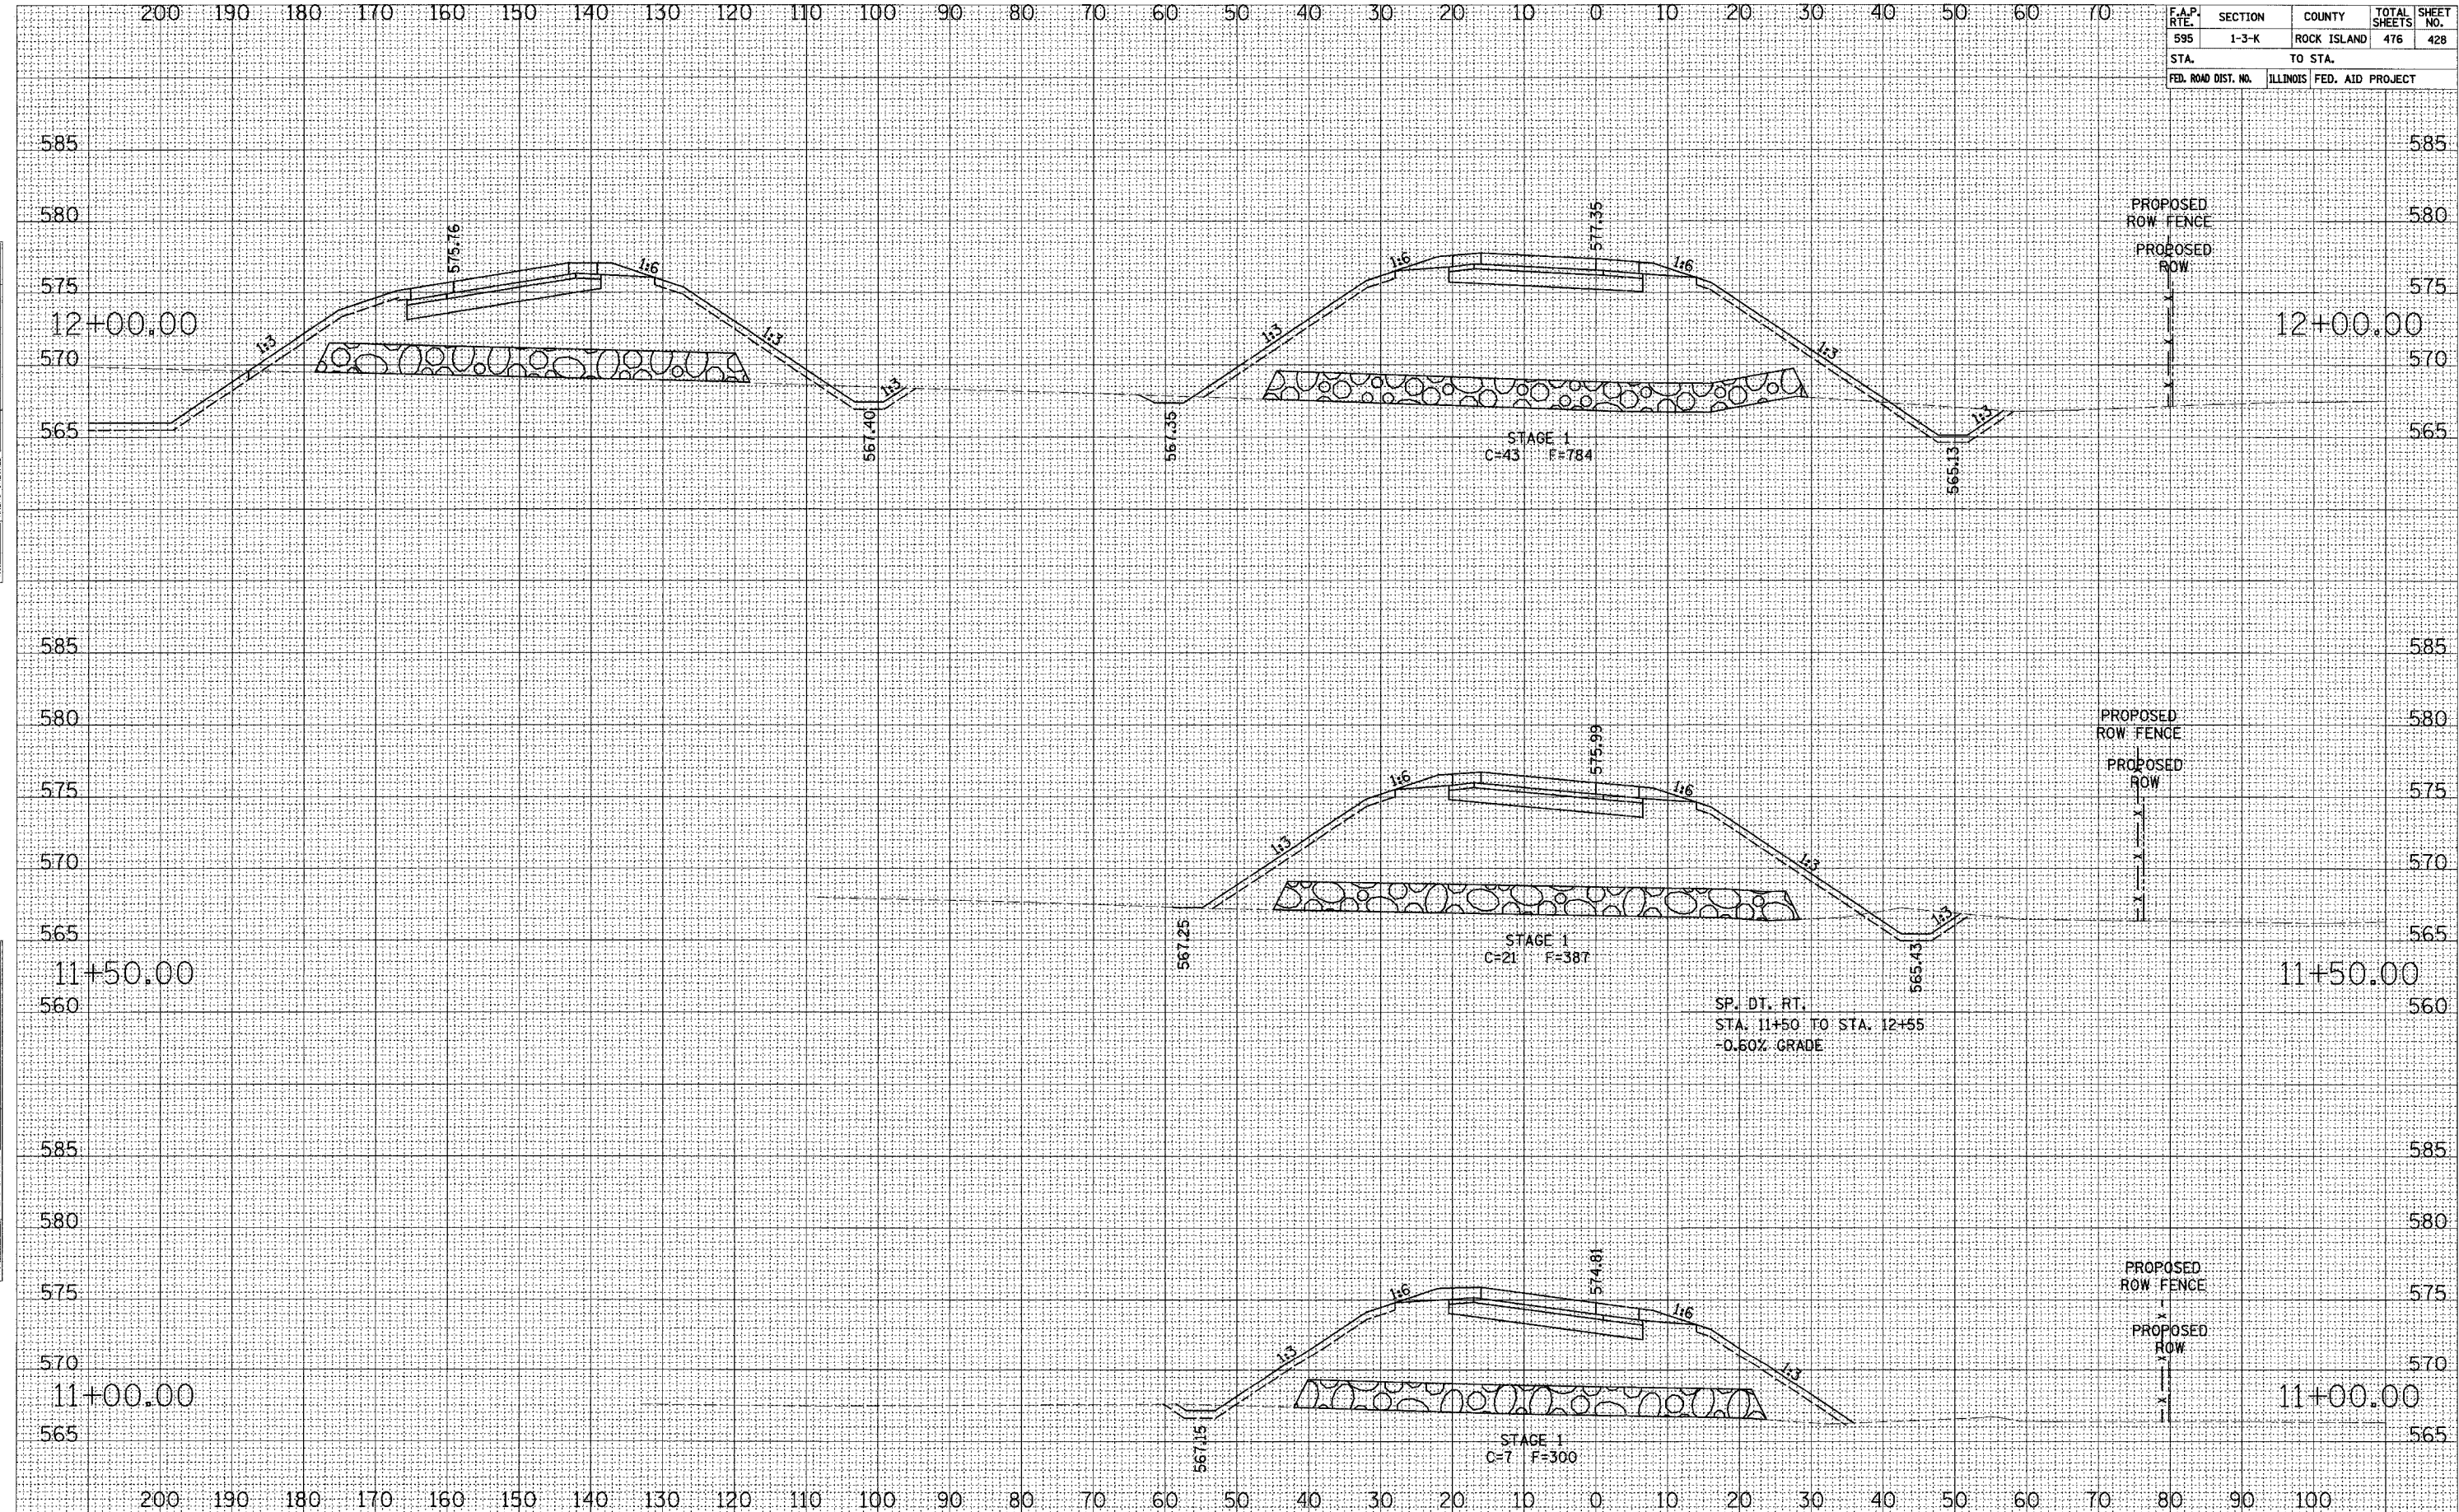

NO. \_\_\_\_\_  
AREAS CHECKED \_\_\_\_\_  
DATE \_\_\_\_\_  
BY \_\_\_\_\_  
NOTED \_\_\_\_\_  
PLOTTED \_\_\_\_\_  
DRAWN \_\_\_\_\_  
SCALE \_\_\_\_\_

NO. \_\_\_\_\_  
AREAS CHECKED \_\_\_\_\_  
DATE \_\_\_\_\_  
BY \_\_\_\_\_  
NOTED \_\_\_\_\_  
PLOTTED \_\_\_\_\_  
DRAWN \_\_\_\_\_  
SCALE \_\_\_\_\_

52ND AVENUE RAMP 3 CROSS SECTIONS