


F.A.P. RTE.	SECTION	COUNTY	TOTAL SHEETS	SHEET NO.
595	1-3-K	ROCK ISLAND	476	431
STA.	TO STA.			
FED. ROAD DIST. NO.	ILLINOIS	FED. AID PROJECT		

SURVEY PLOTTED IN DATE AREAS CHECKED  
 NO. TE BOOK AREAS CHECKED  
 NO. AREAS CHECKED

SURVEY PLOTTED IN DATE AREAS CHECKED  
 NO. TE BOOK AREAS CHECKED  
 NO. AREAS CHECKED

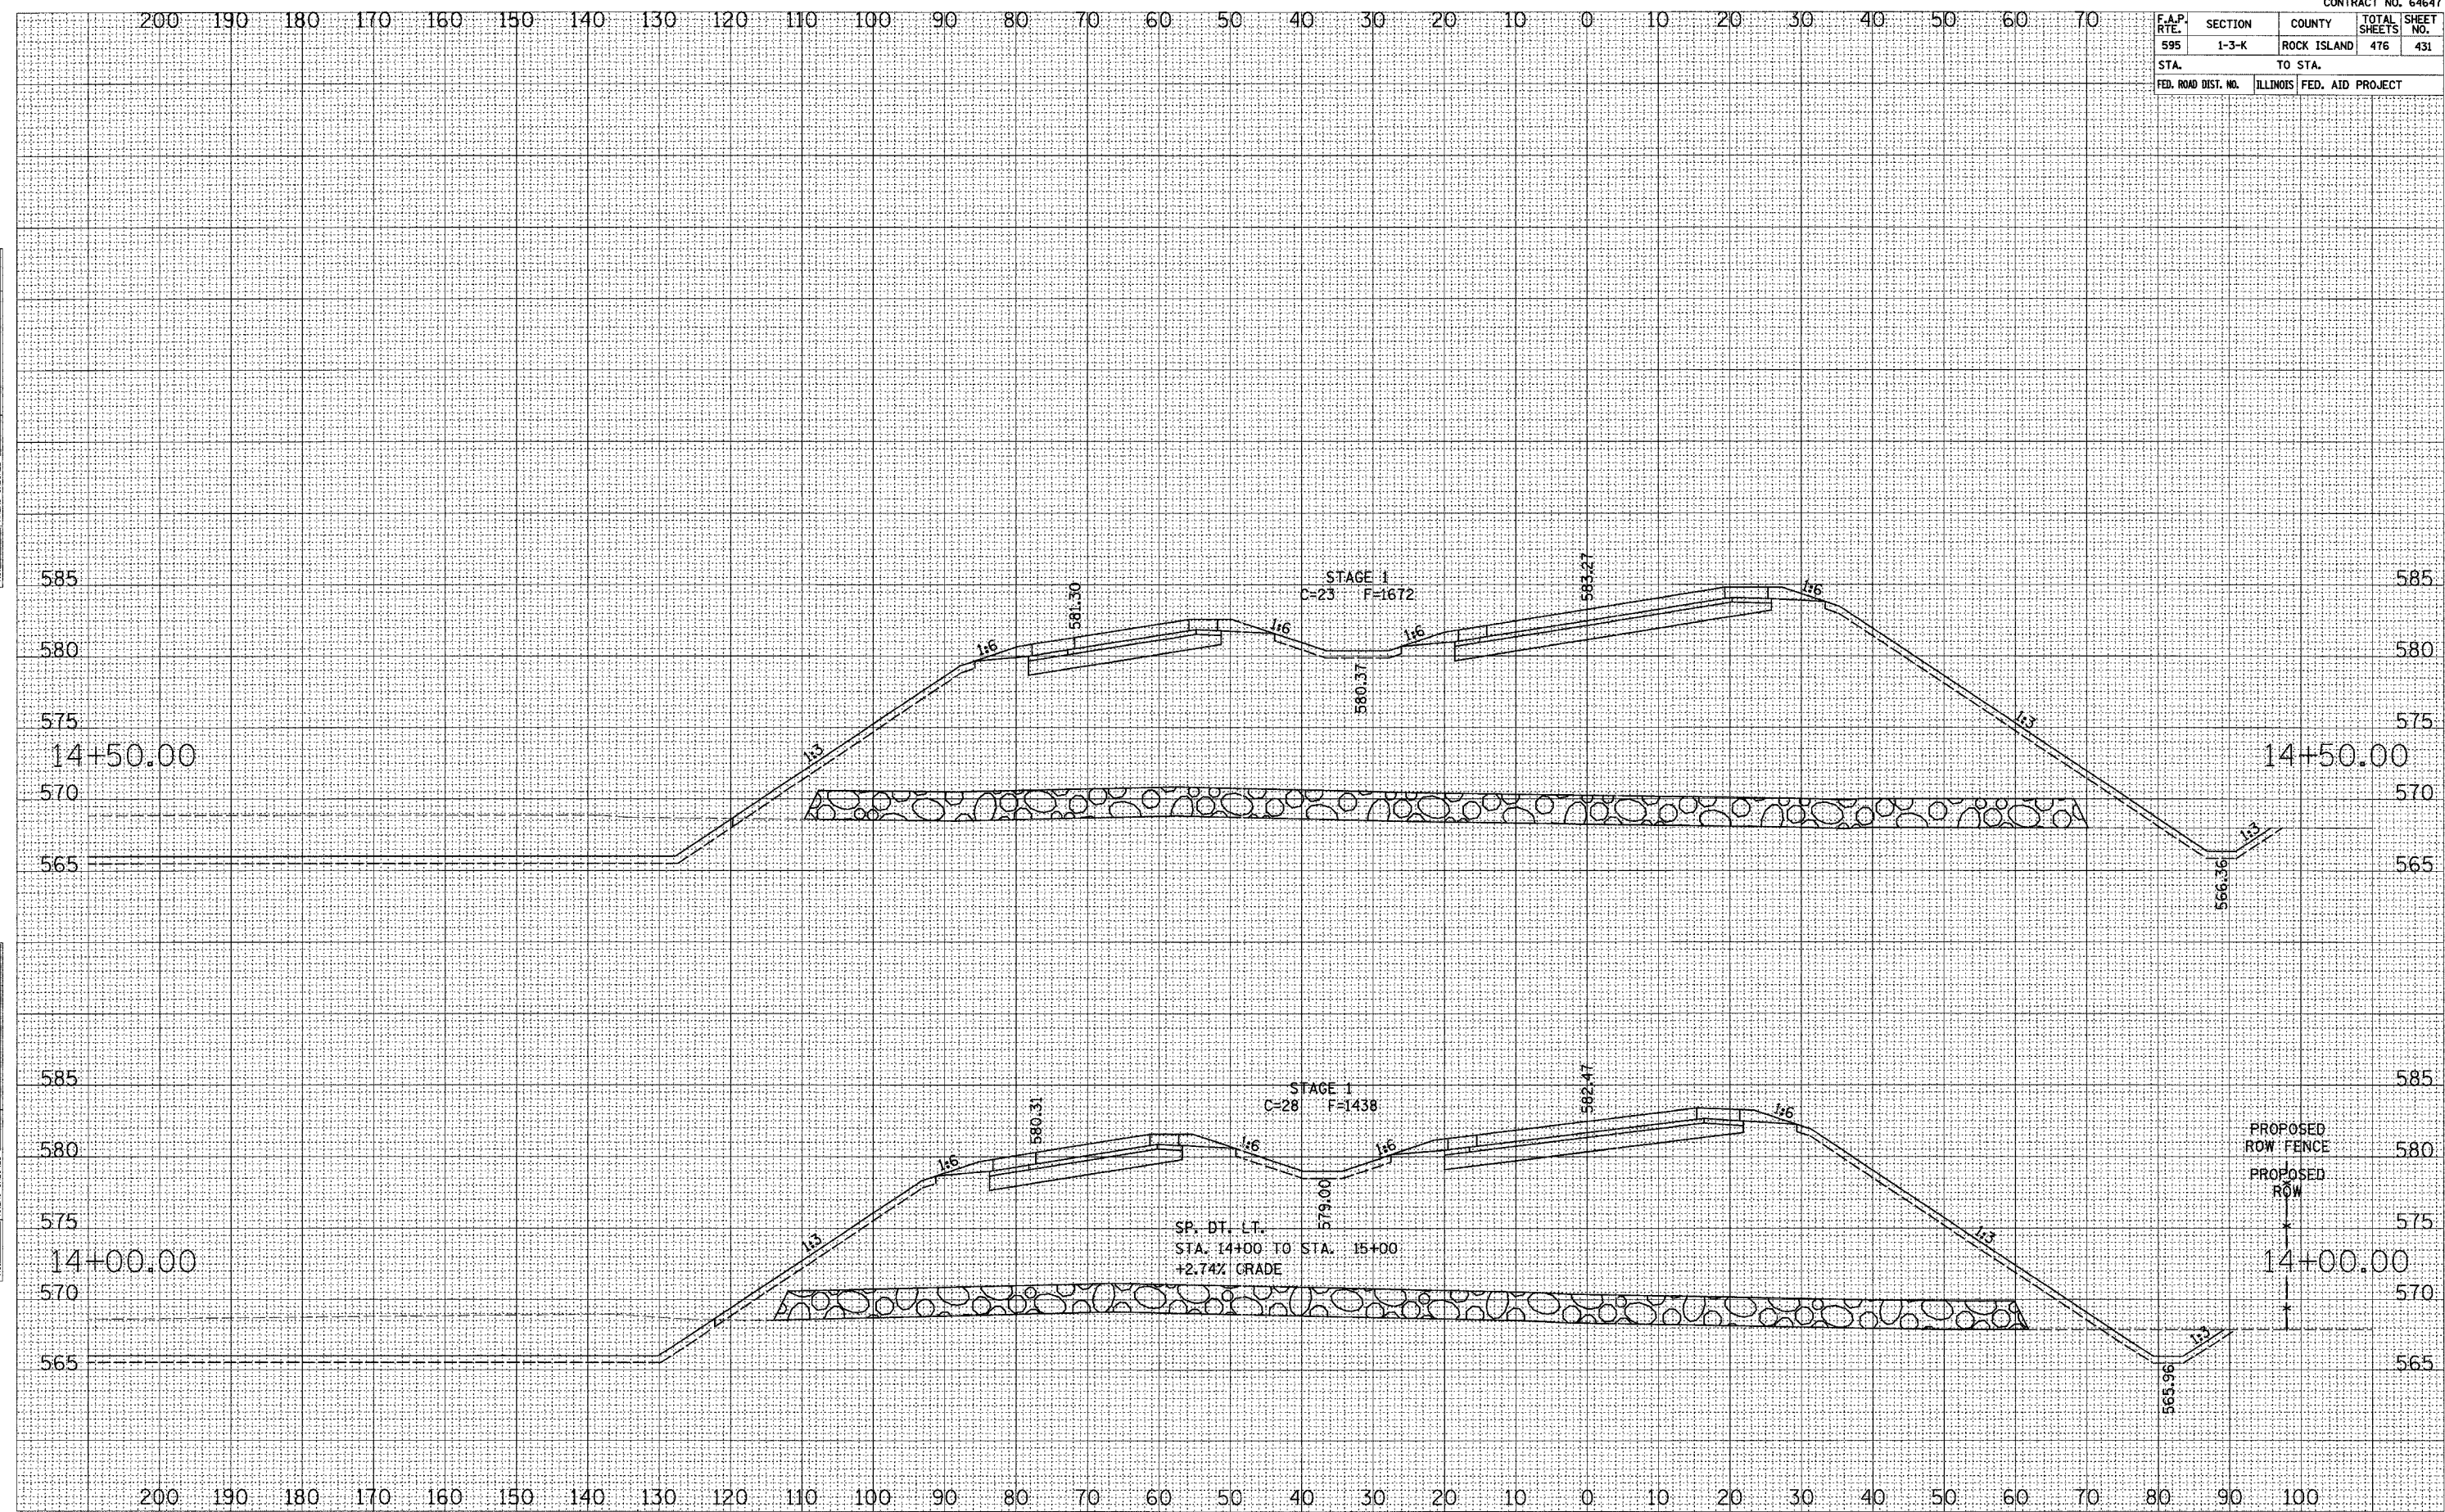

**52ND AVENUE RAMP 3 CROSS SECTIONS**