


F.A.P. RTE.	SECTION	COUNTY	TOTAL SHEETS	SHEET NO.
595	1-3-K	ROCK ISLAND	476	433
STA.	TO STA.			
FED. ROAD DIST. NO.	ILLINOIS	FED. AID PROJECT		

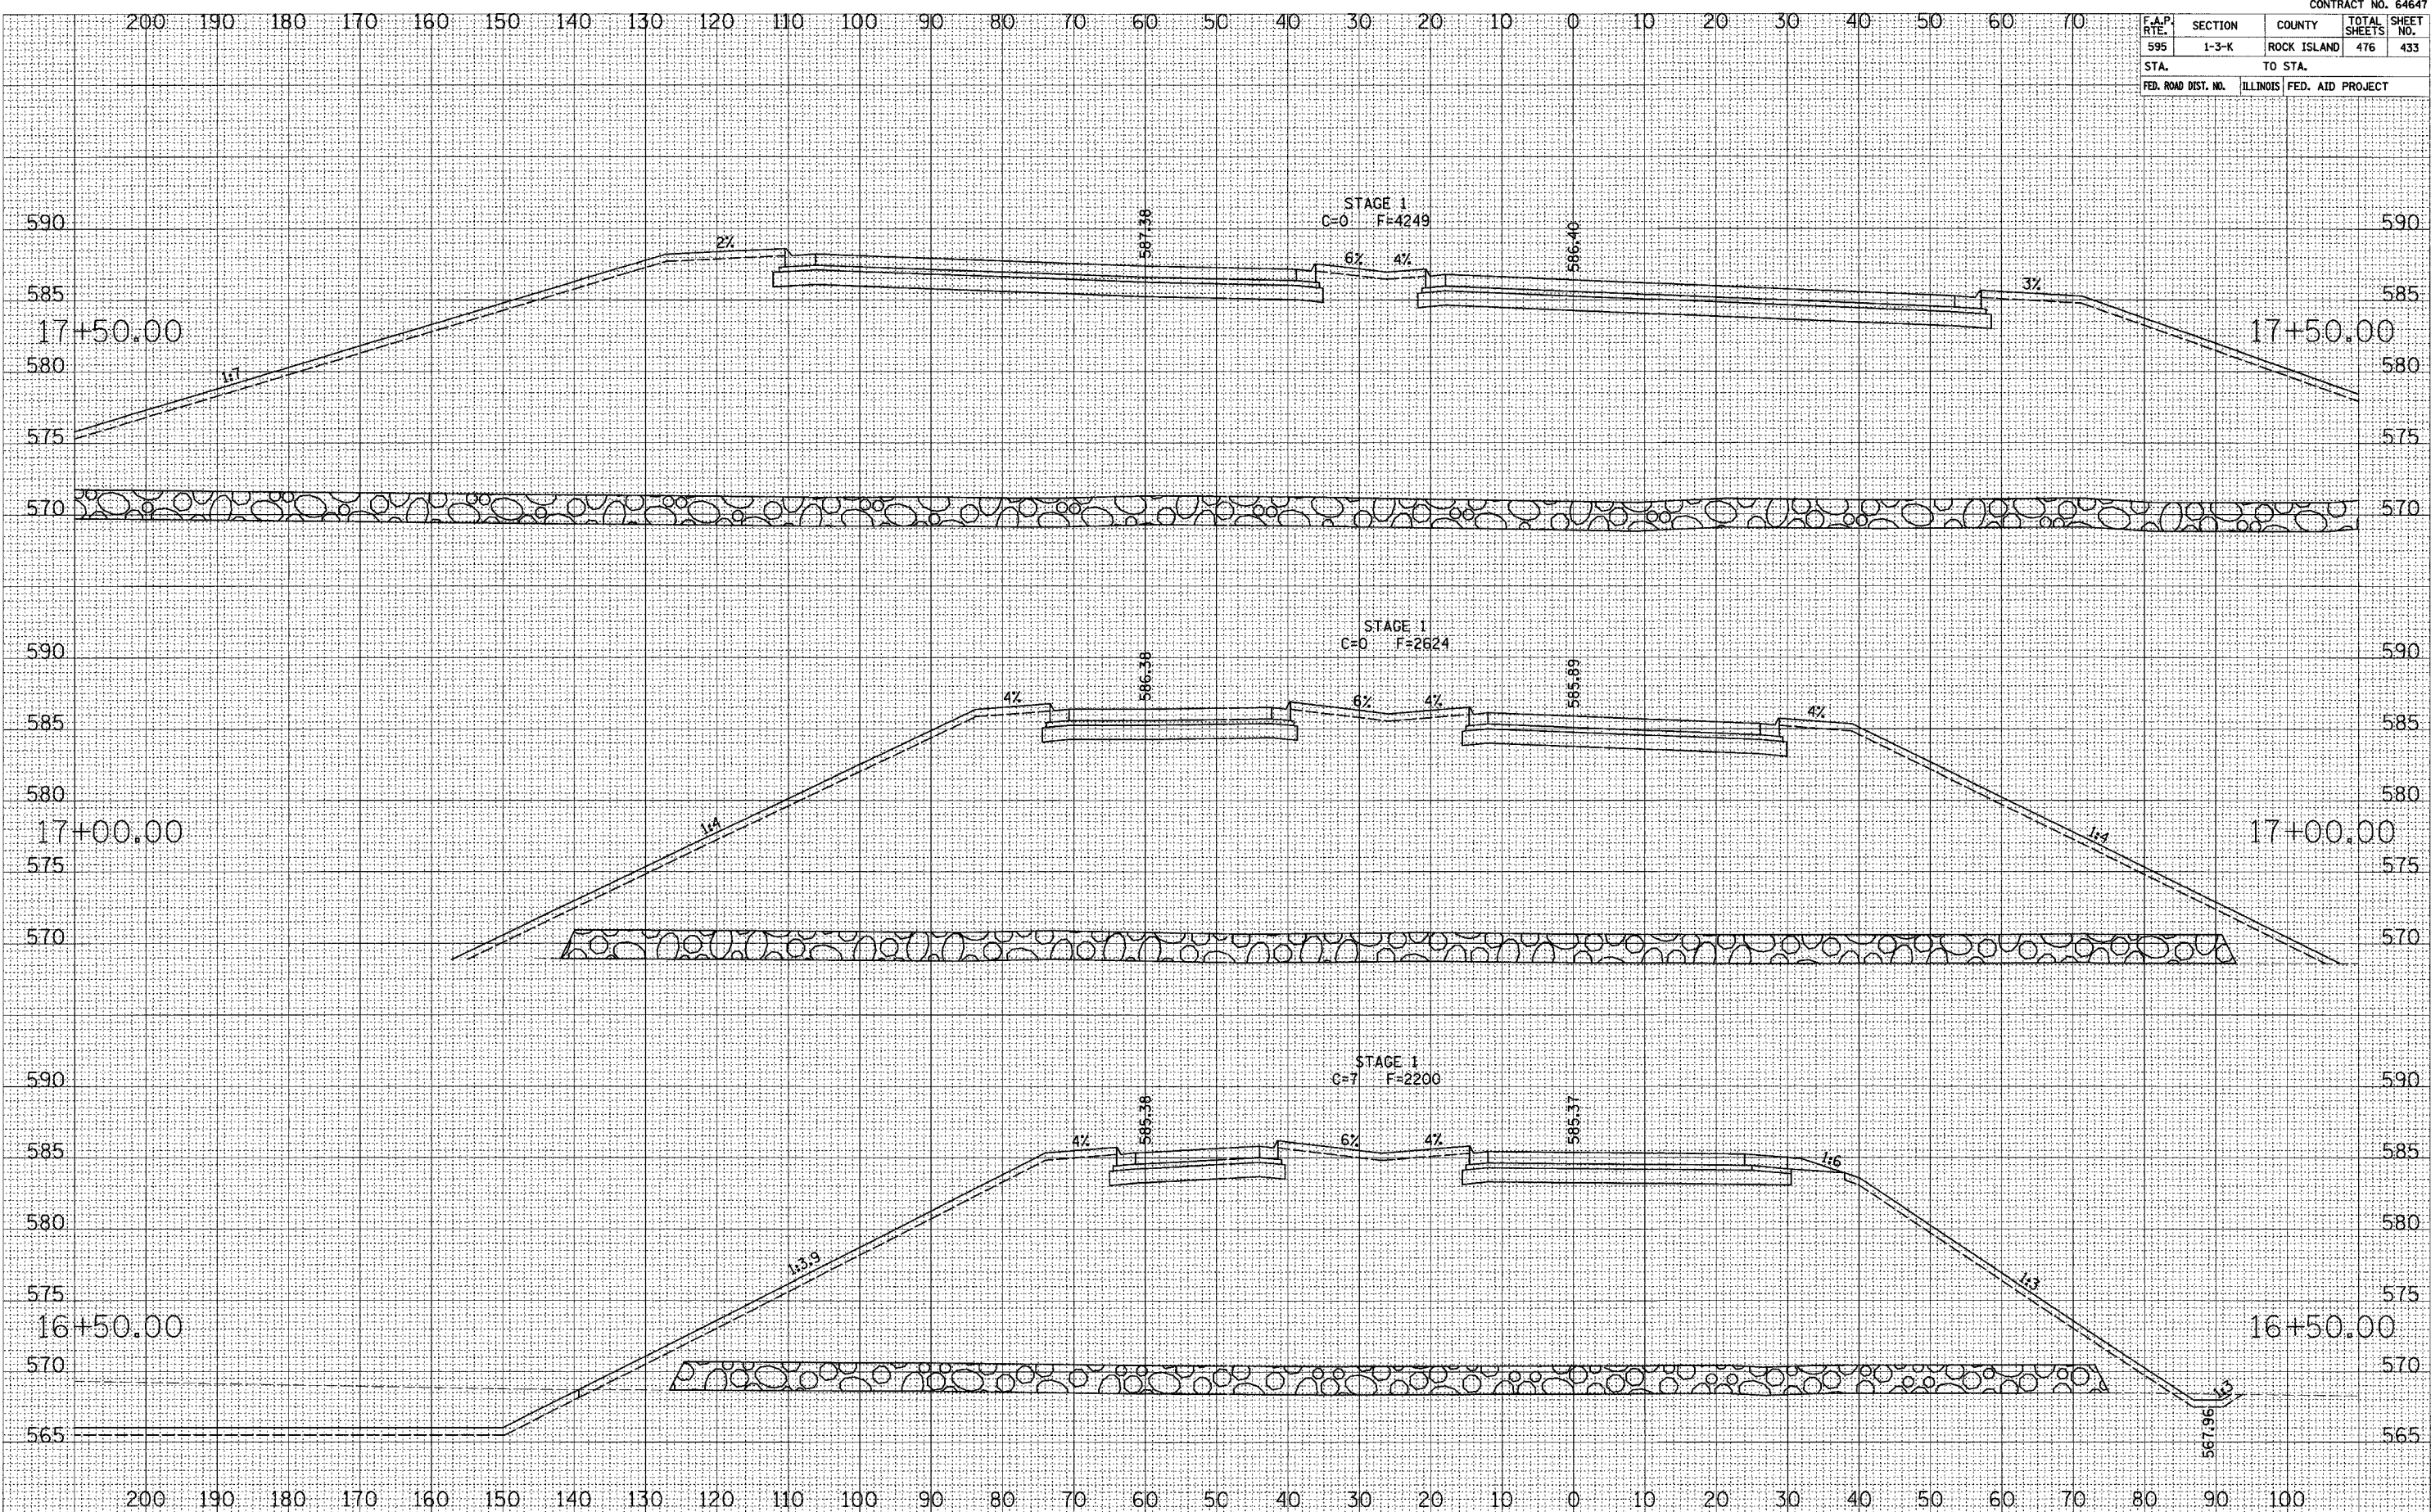

SURVEY PLOTTED DATE AREAS CHECKED  
 NOTE BOOK NO.

SURVEY PLOTTED DATE AREAS CHECKED  
 NOTE BOOK NO.

52ND AVENUE RAMP 3 CROSS SECTIONS