


F.A.P. RTE.	SECTION	COUNTY	TOTAL SHEETS	SHEET NO.
595	1-3-K	ROCK ISLAND	476	437
STA. TO STA.		ILLINOIS FED. AID PROJECT		

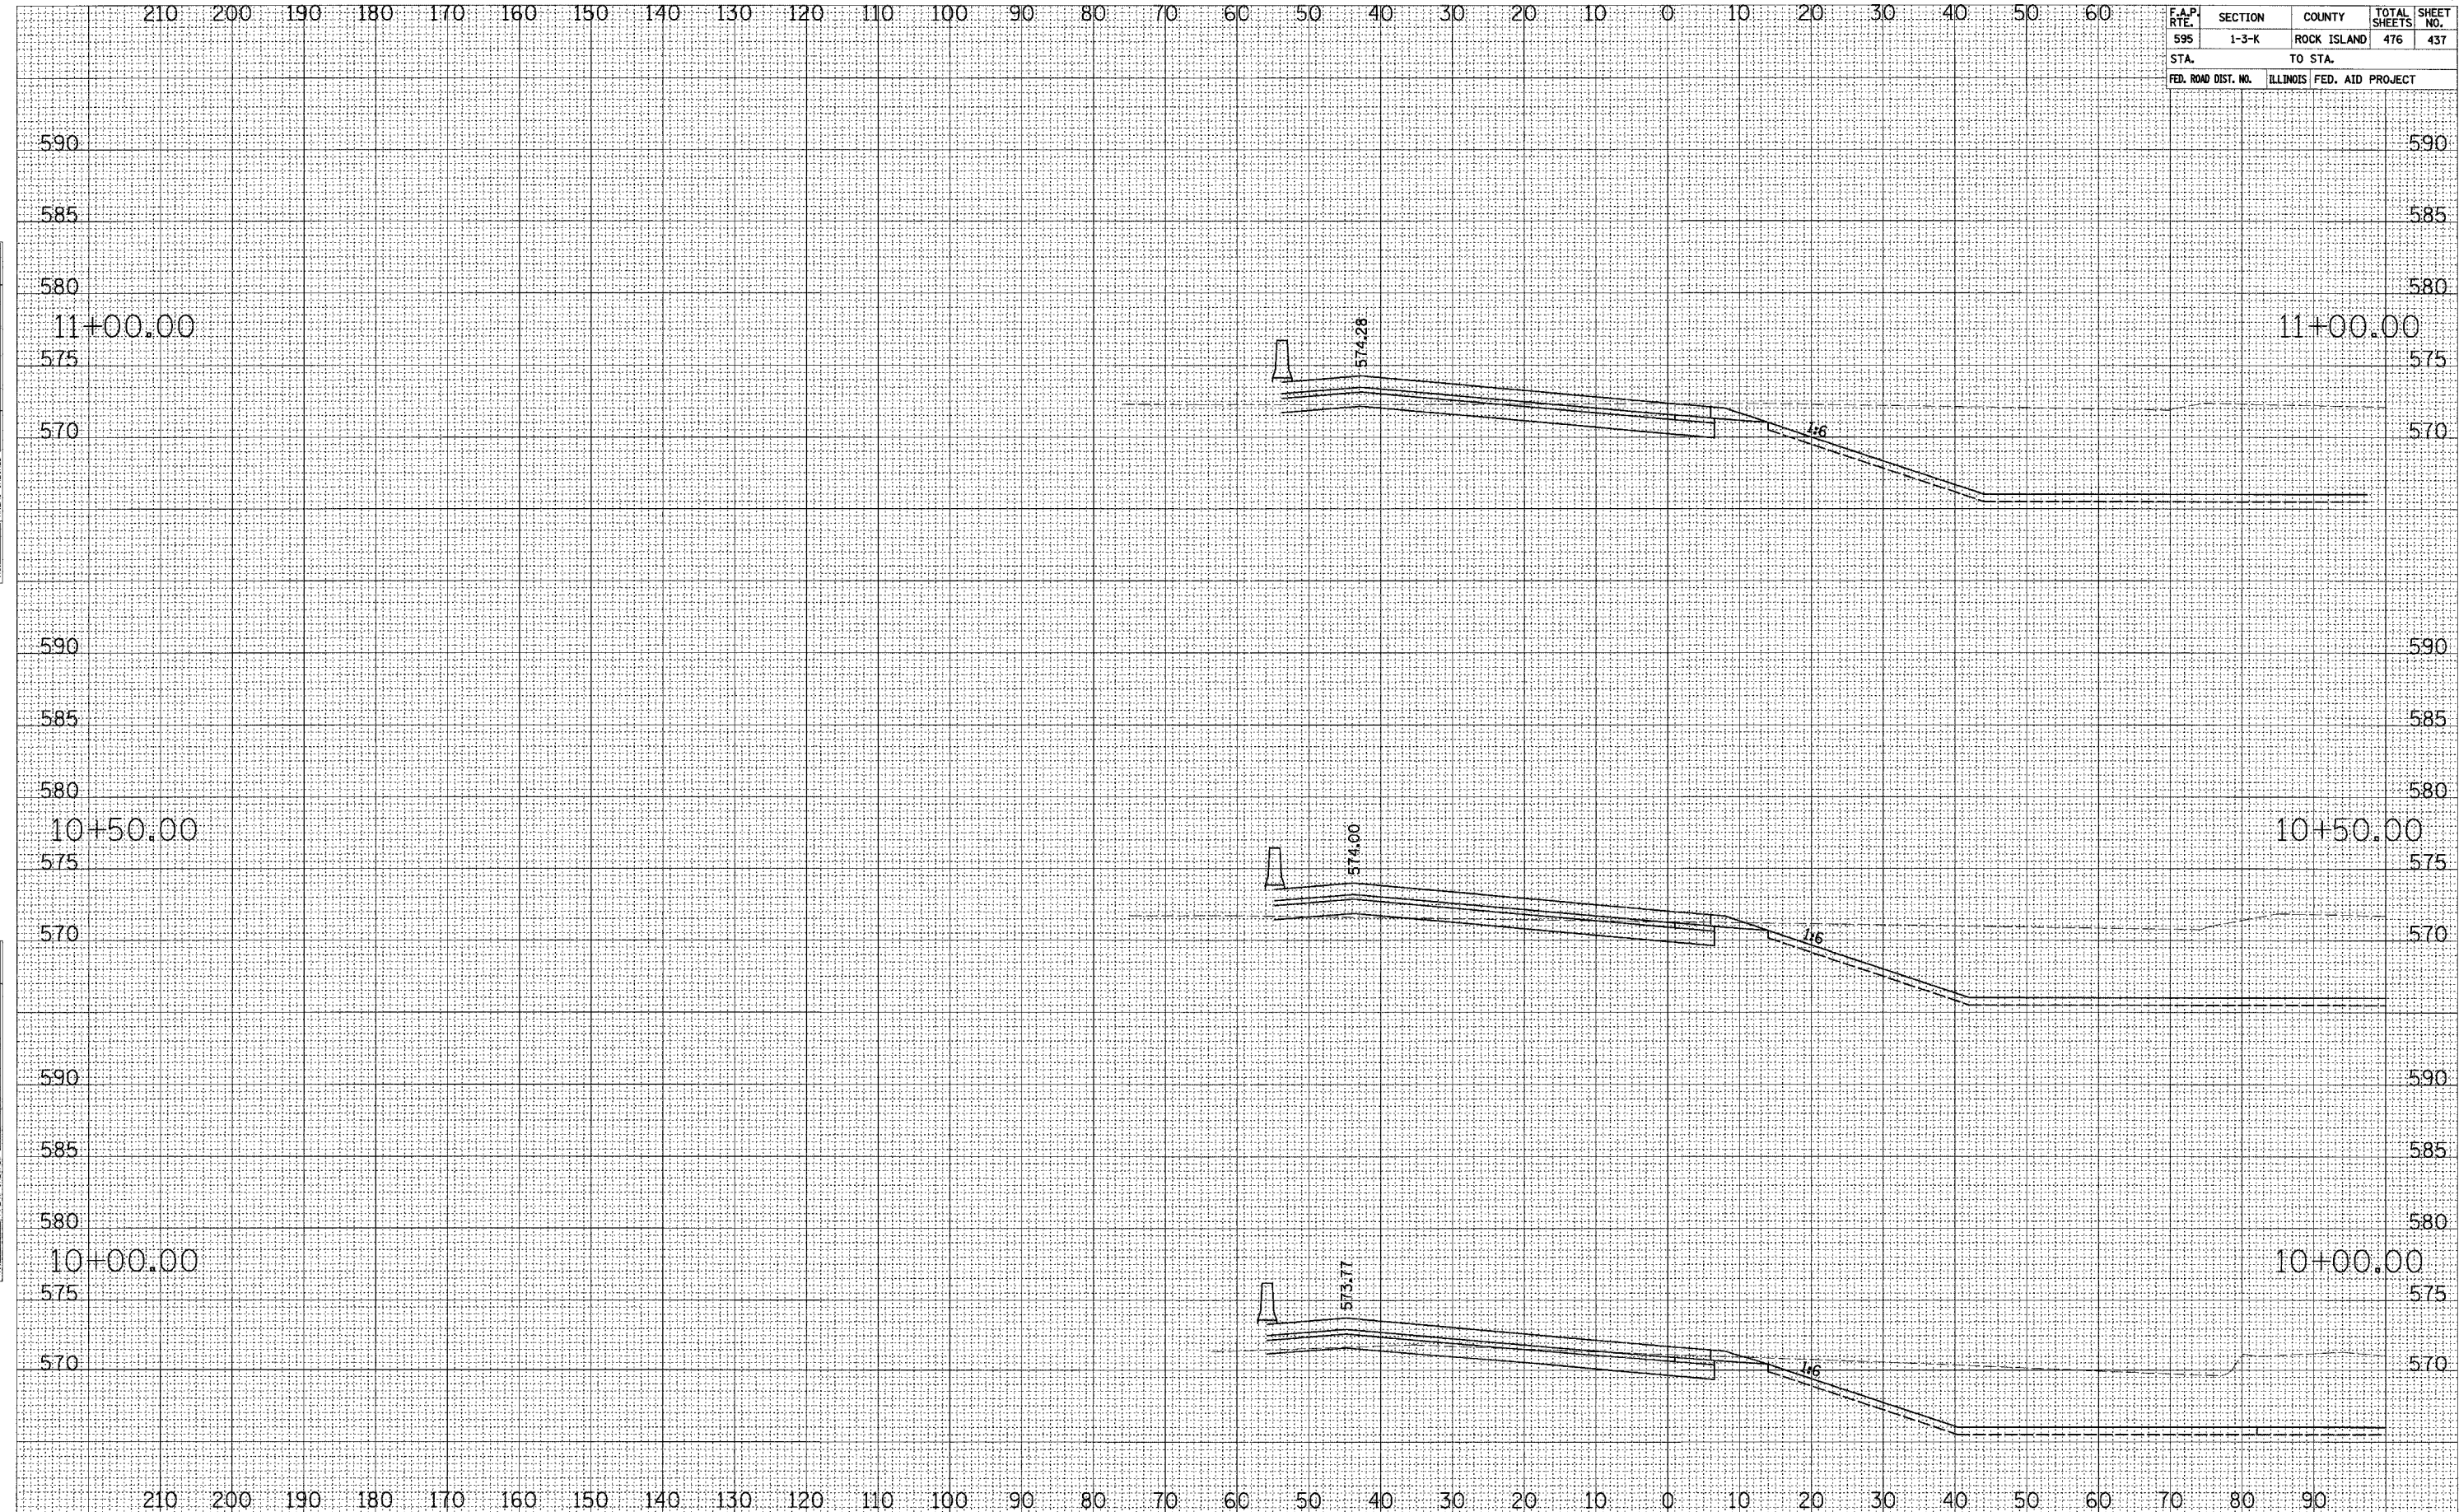

NO. \_\_\_\_\_  
 AREAS CHECKED \_\_\_\_\_  
 DATE \_\_\_\_\_  
 PLOTTED \_\_\_\_\_  
 SURVEIL \_\_\_\_\_

NO. \_\_\_\_\_  
 AREAS CHECKED \_\_\_\_\_  
 DATE \_\_\_\_\_  
 PLOTTED \_\_\_\_\_  
 SURVEIL \_\_\_\_\_

52ND AVENUE RAMP 4 CROSS SECTIONS