


F.A.P. RTE.	SECTION	COUNTY	TOTAL SHEETS	SHEET NO.
595	1-3-K	ROCK ISLAND	476	440
STA. TO STA.		ILLINOIS FED. AID PROJECT		

NO.	AREAS CHECKED

NO.	AREAS CHECKED

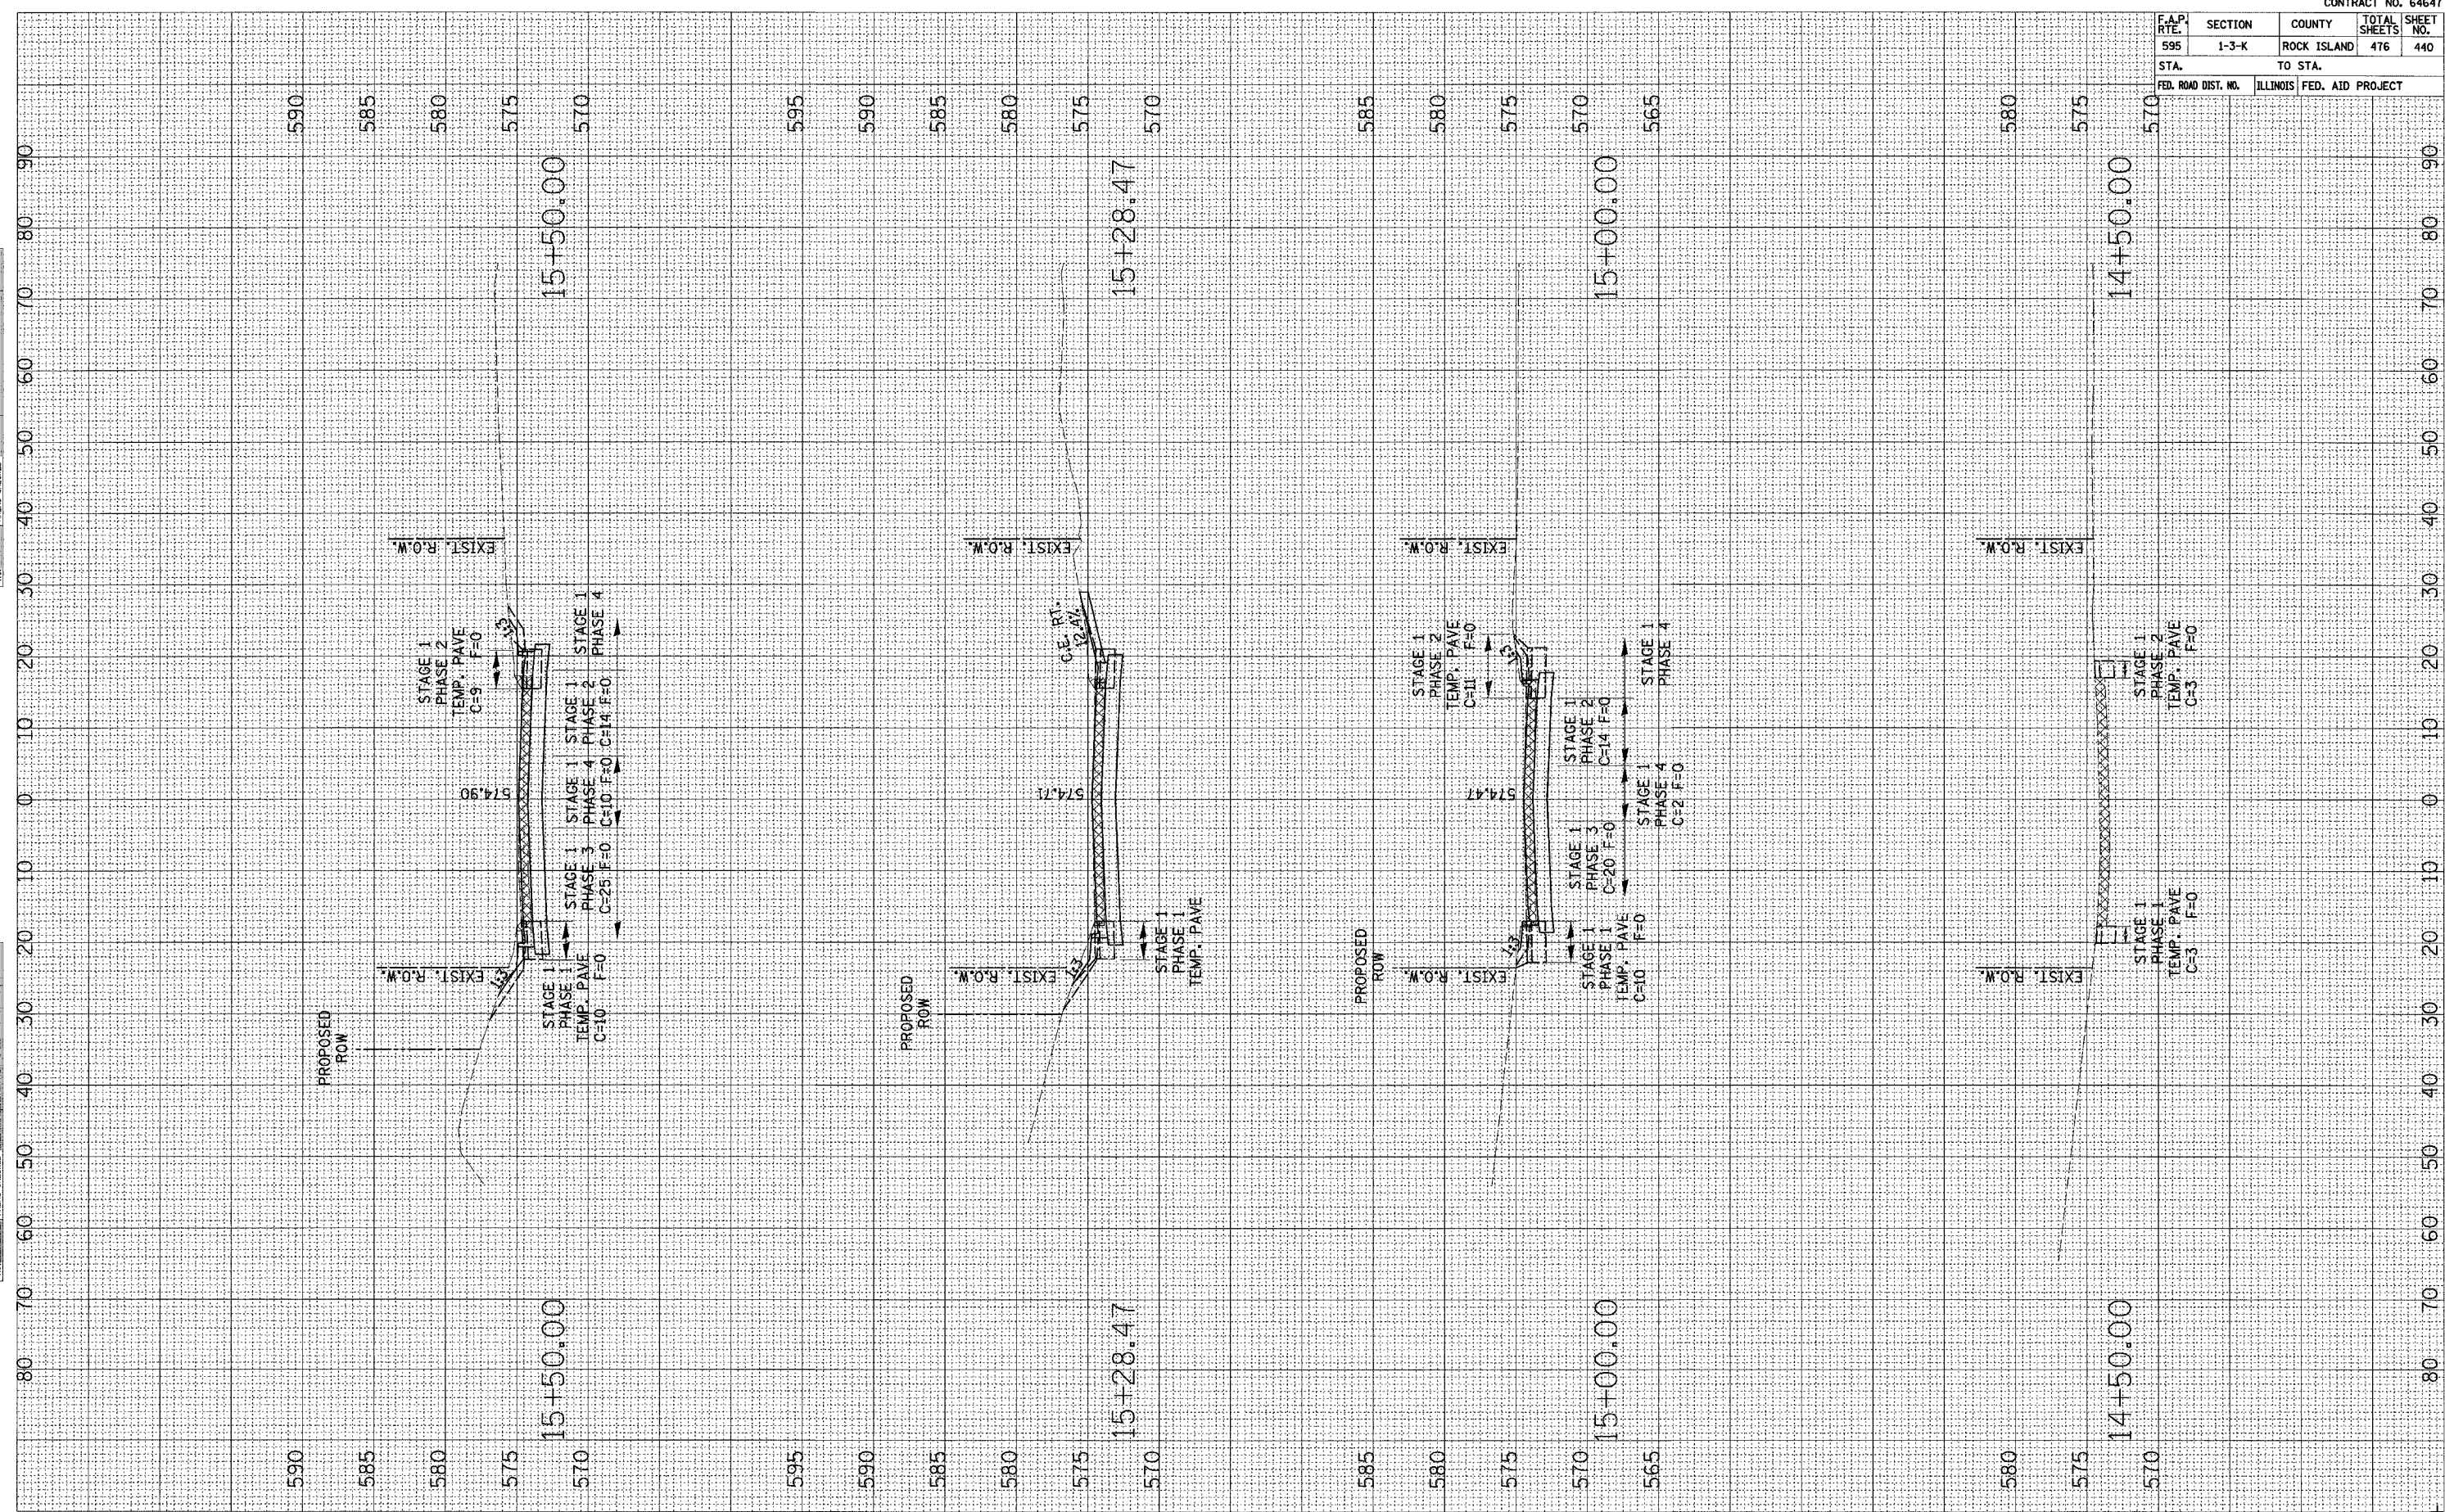

44TH STREET CROSS SECTIONS