


F.A.P. RTE.	SECTION	COUNTY	TOTAL SHEETS	SHEET NO.
595	1-3-K	ROCK ISLAND	476	443
STA. TO STA.		FED. ROAD DIST. NO. ILLINOIS FED. AID PROJECT		

SURVEY PLOTTED
NOTE BOOK TEMPLATE
NO. AREAS CHECKED

SURVEY PLOTTED
NOTE BOOK TEMPLATE
NO. AREAS CHECKED

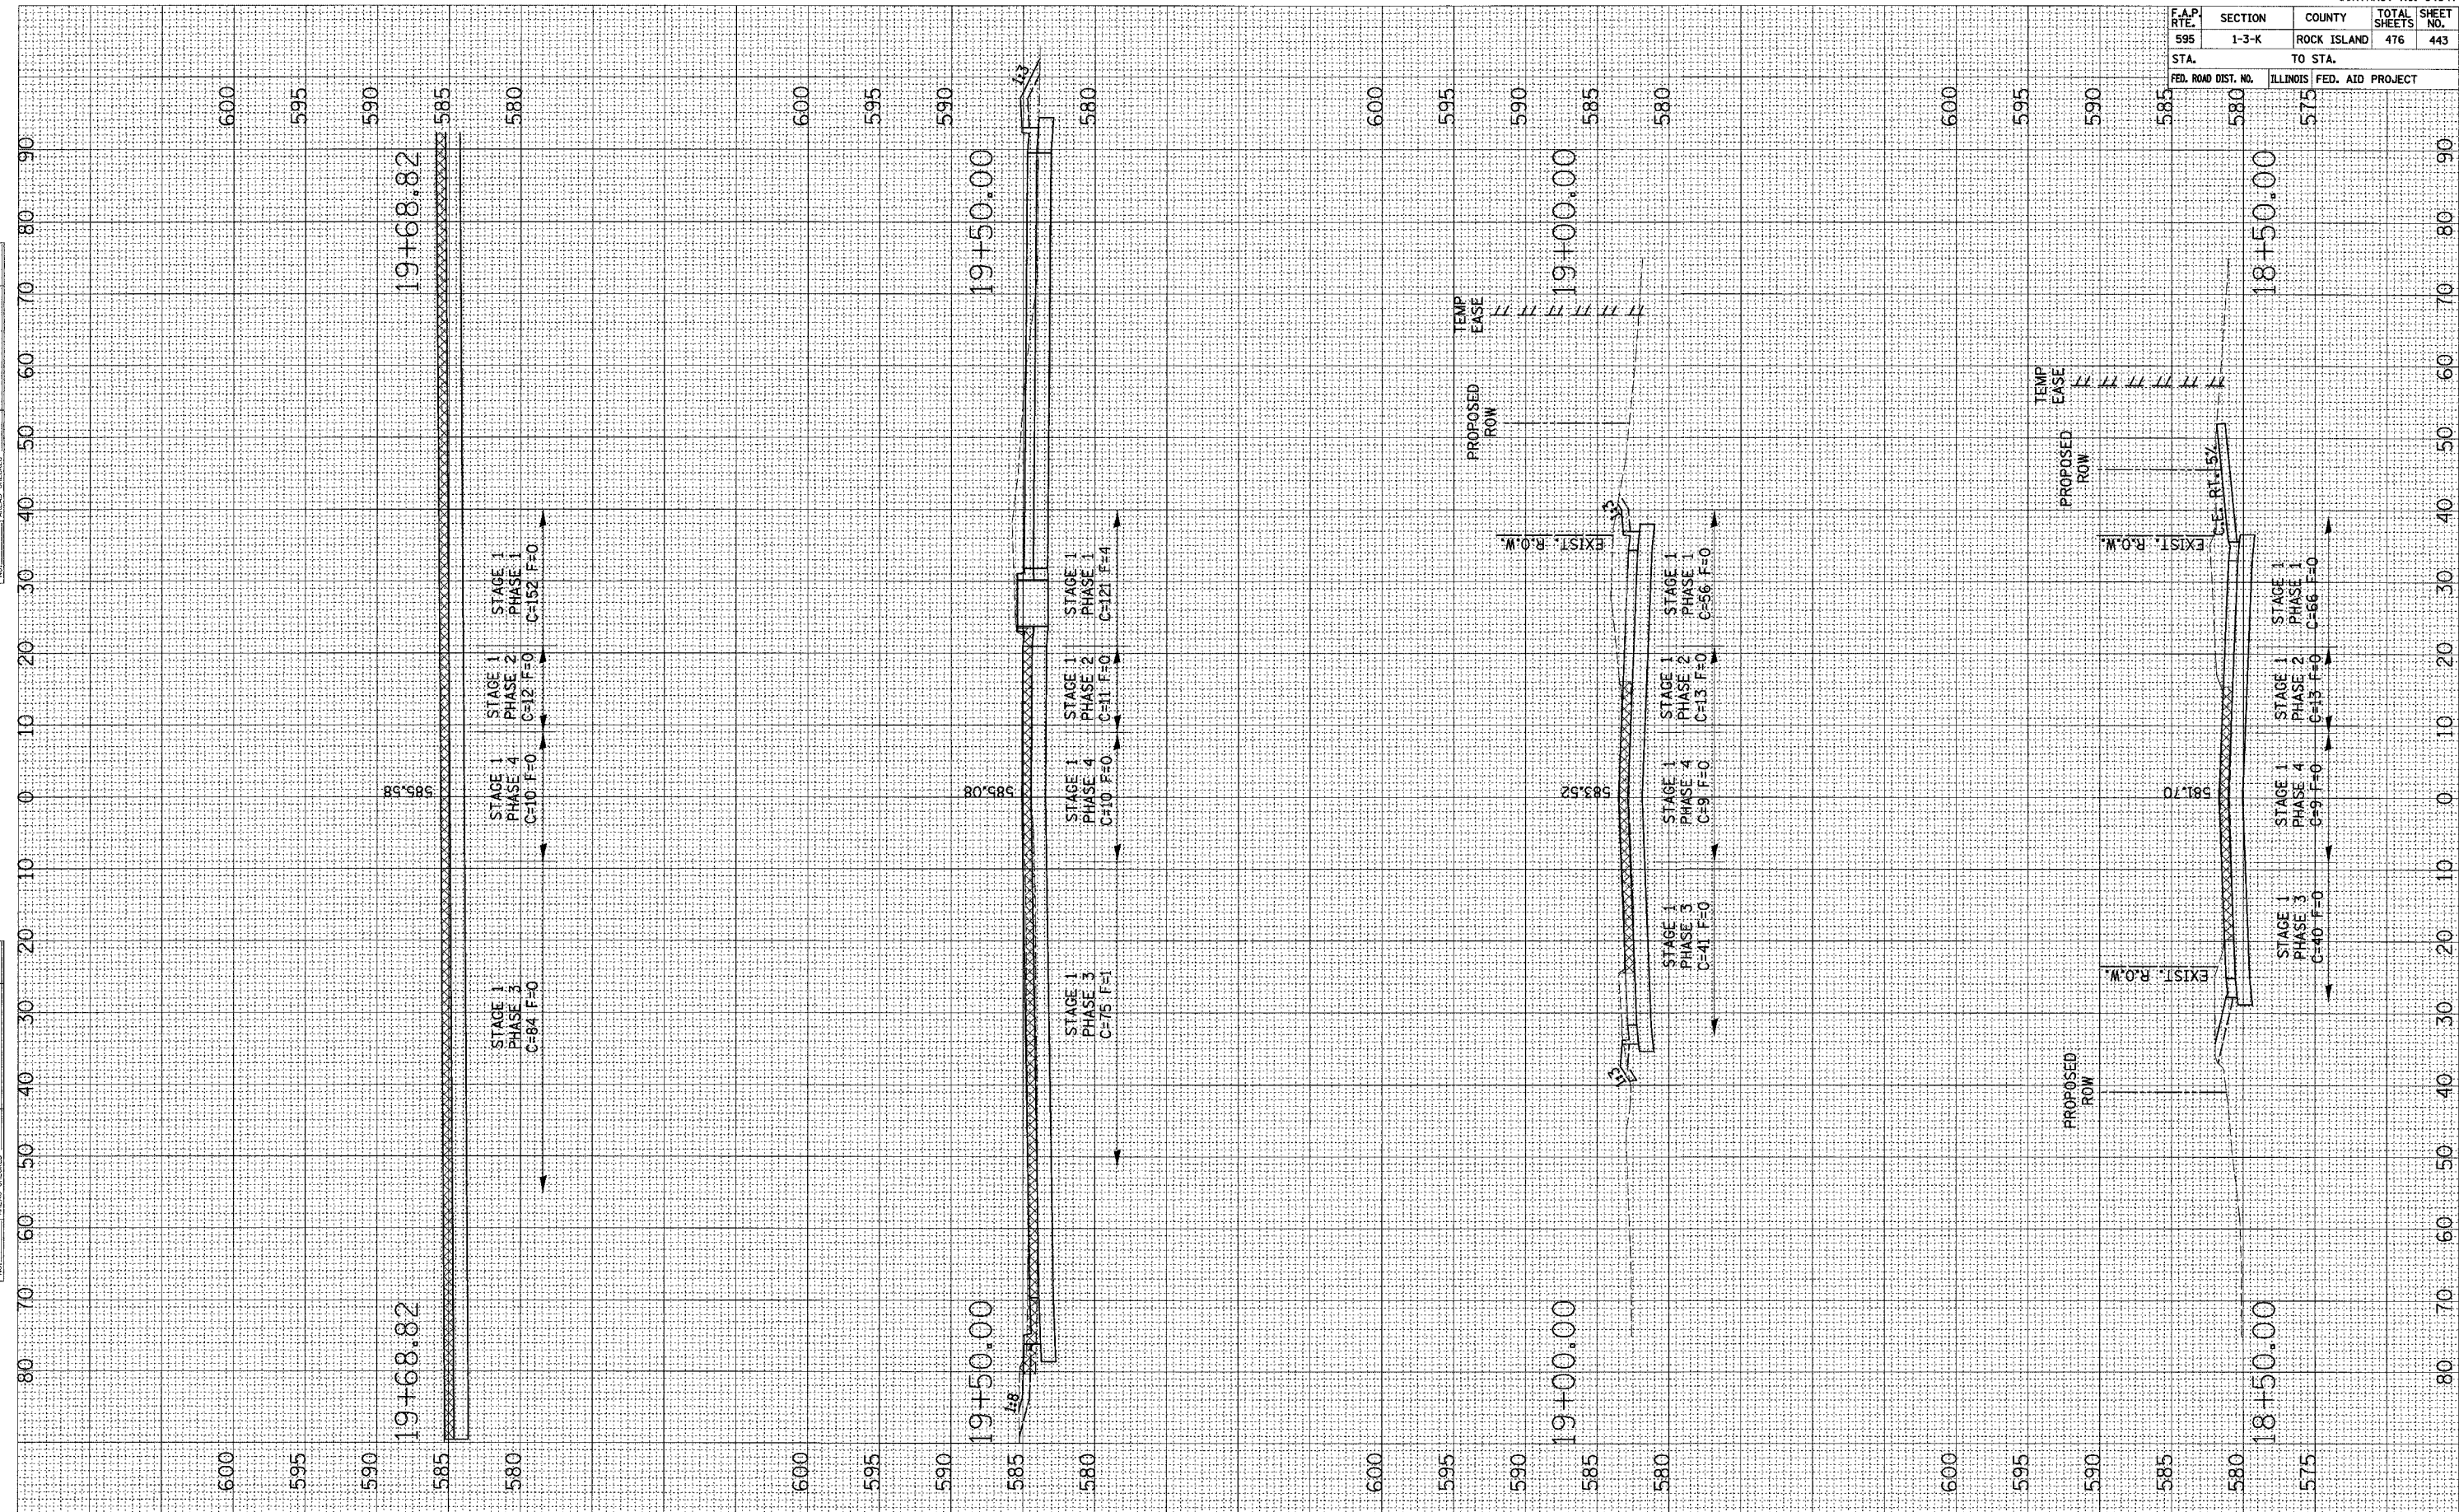

44TH STREET CROSS SECTIONS