


F.A.P. RTE.	SECTION	COUNTY	TOTAL SHEETS	SHEET NO.
595	1-3-K	ROCK ISLAND	476	451
STA.	TO STA.			
FED. ROAD DIST. NO.	ILLINOIS FED. AID PROJECT			

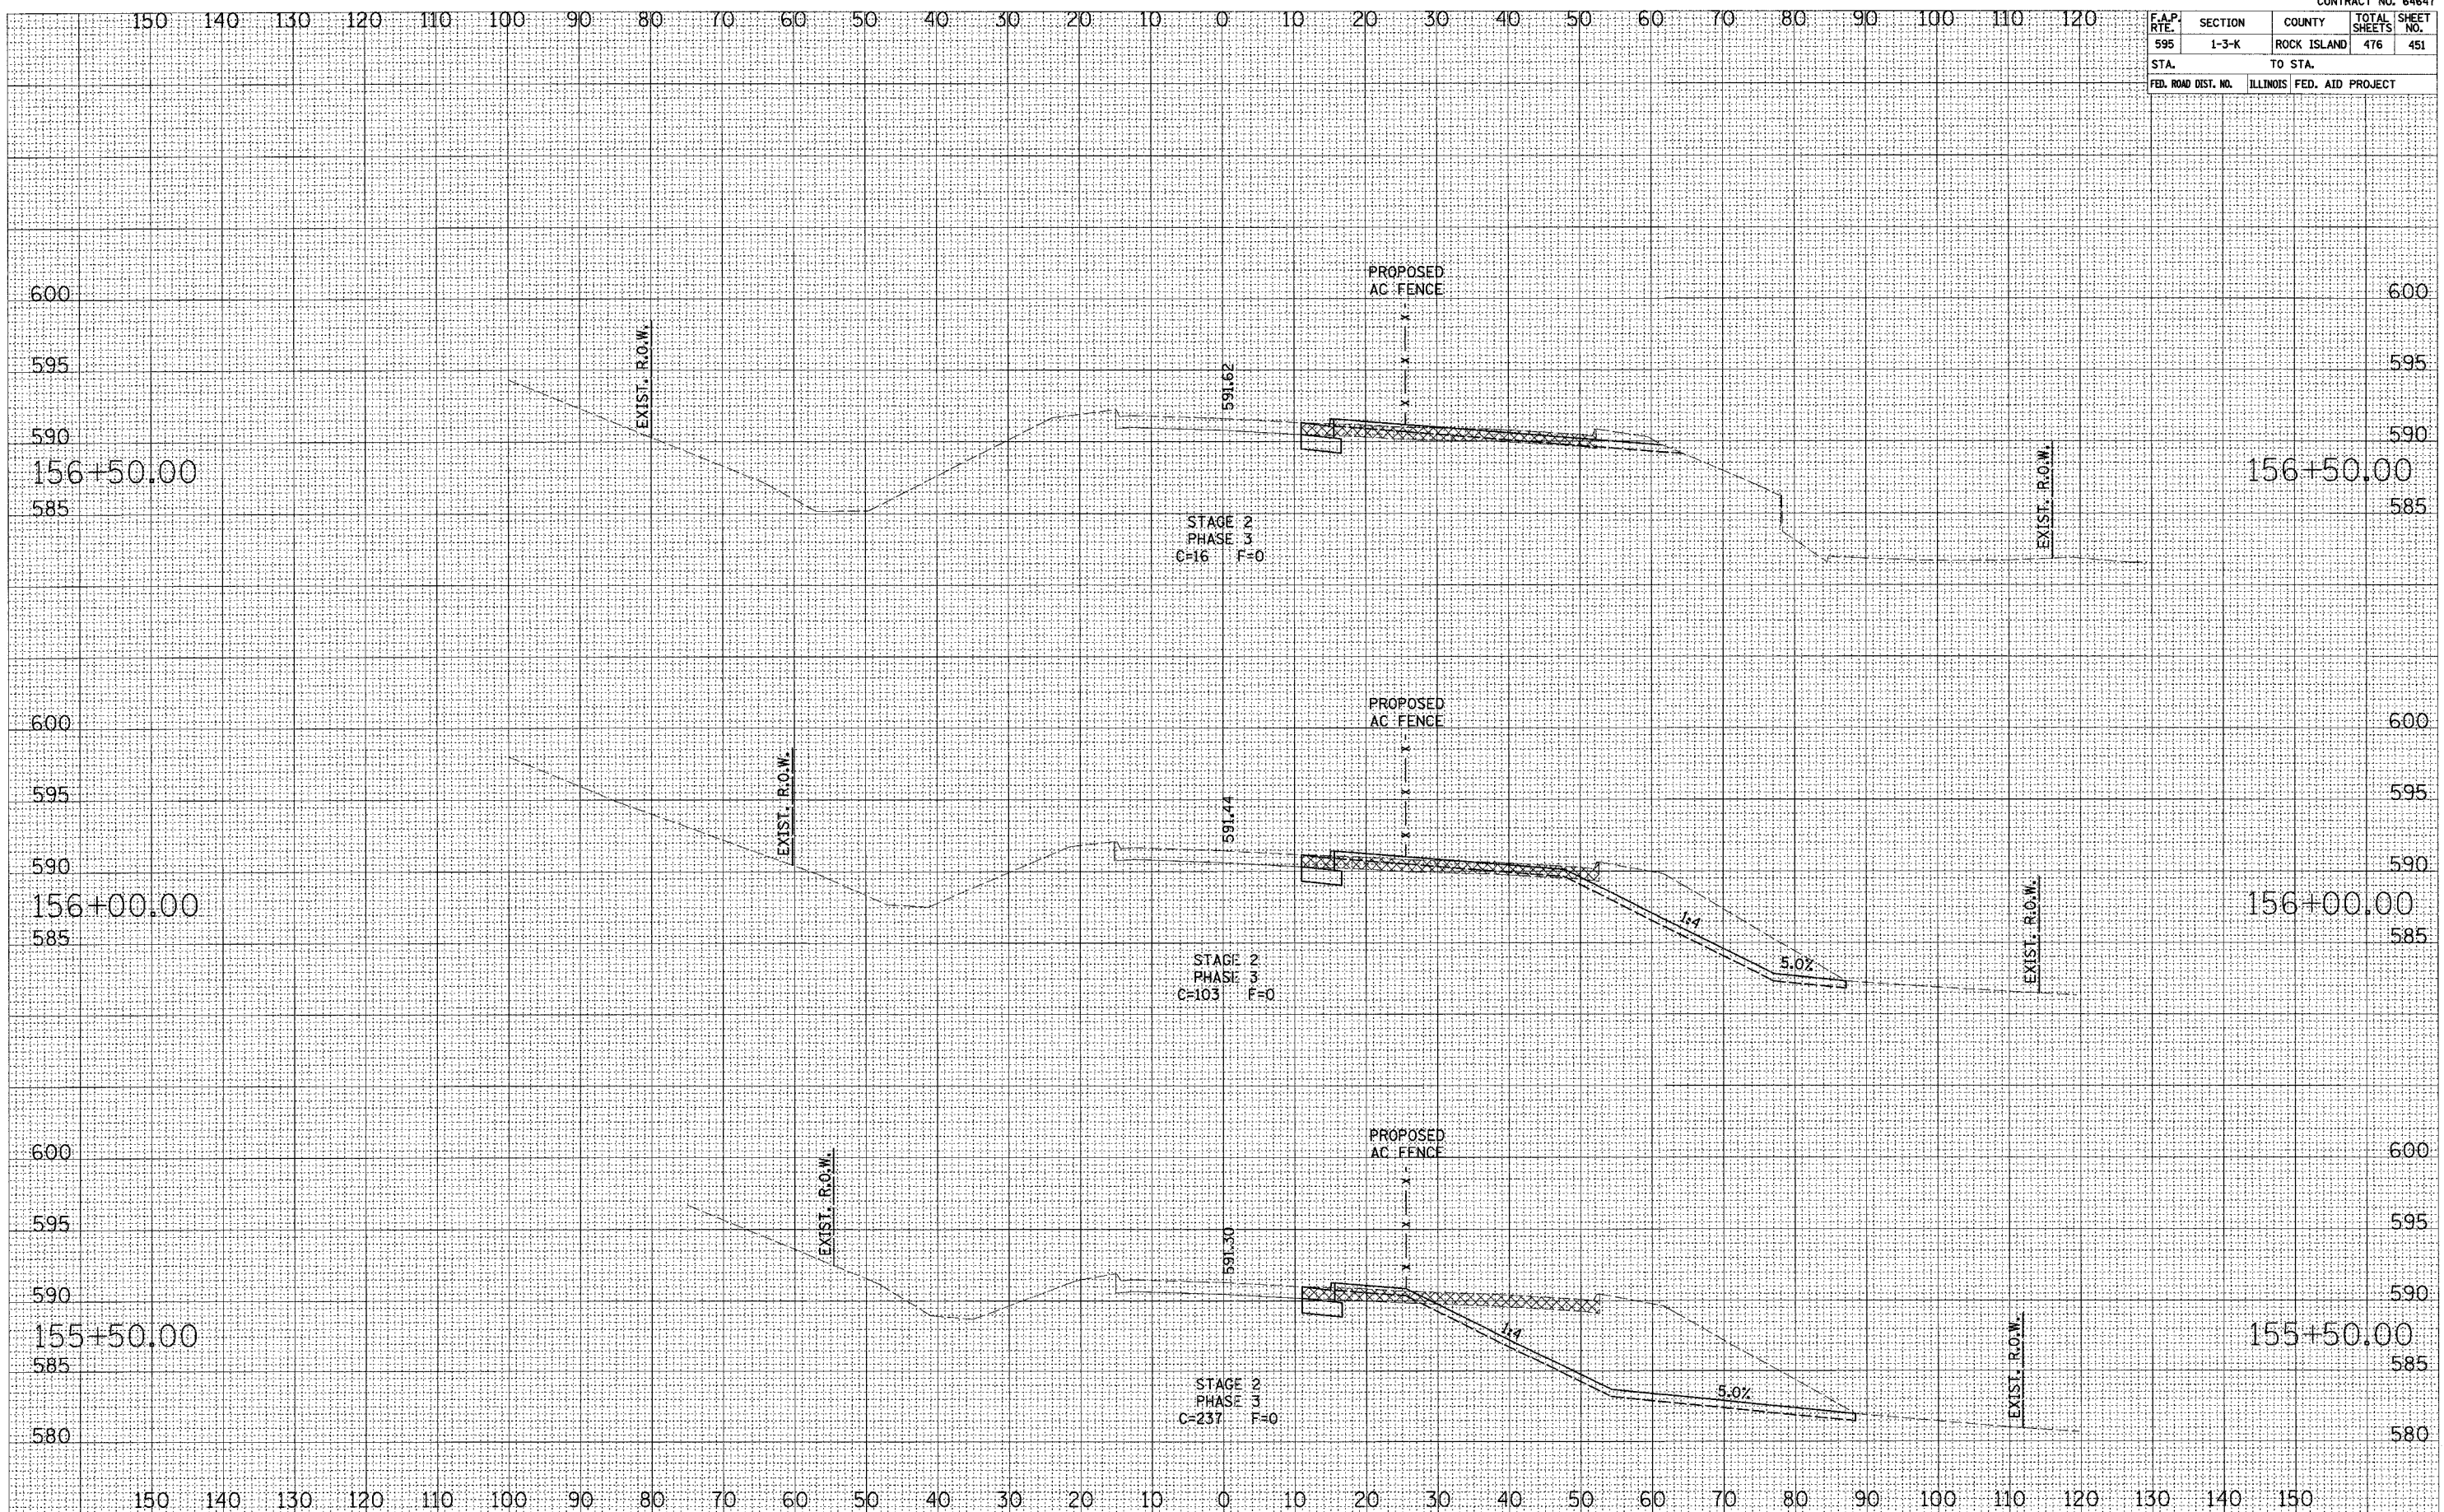

SHEET  
 NO.  
 PLOTTED  
 TEMPLATE  
 NOTE BOOK  
 AREAS  
 CHECKED

SHEET  
 NO.  
 PLOTTED  
 TEMPLATE  
 NOTE BOOK  
 AREAS  
 CHECKED

VALLEY VIEW CROSS SECTIONS