


| F.A.P. RTE. | SECTION | COUNTY | TOTAL SHEETS | SHEET NO. |
|--------------|---------|---------------------------|--------------|-----------|
| 595 | 1-3-K | ROCK ISLAND | 476 | 463 |
| STA. TO STA. | | ILLINOIS FED. AID PROJECT | | |

SURVEY PLOTTED
 NOTE BOOK NO. DATE
 AREAS CHECKED

SURVEY PLOTTED
 NOTE BOOK NO. DATE
 AREAS CHECKED

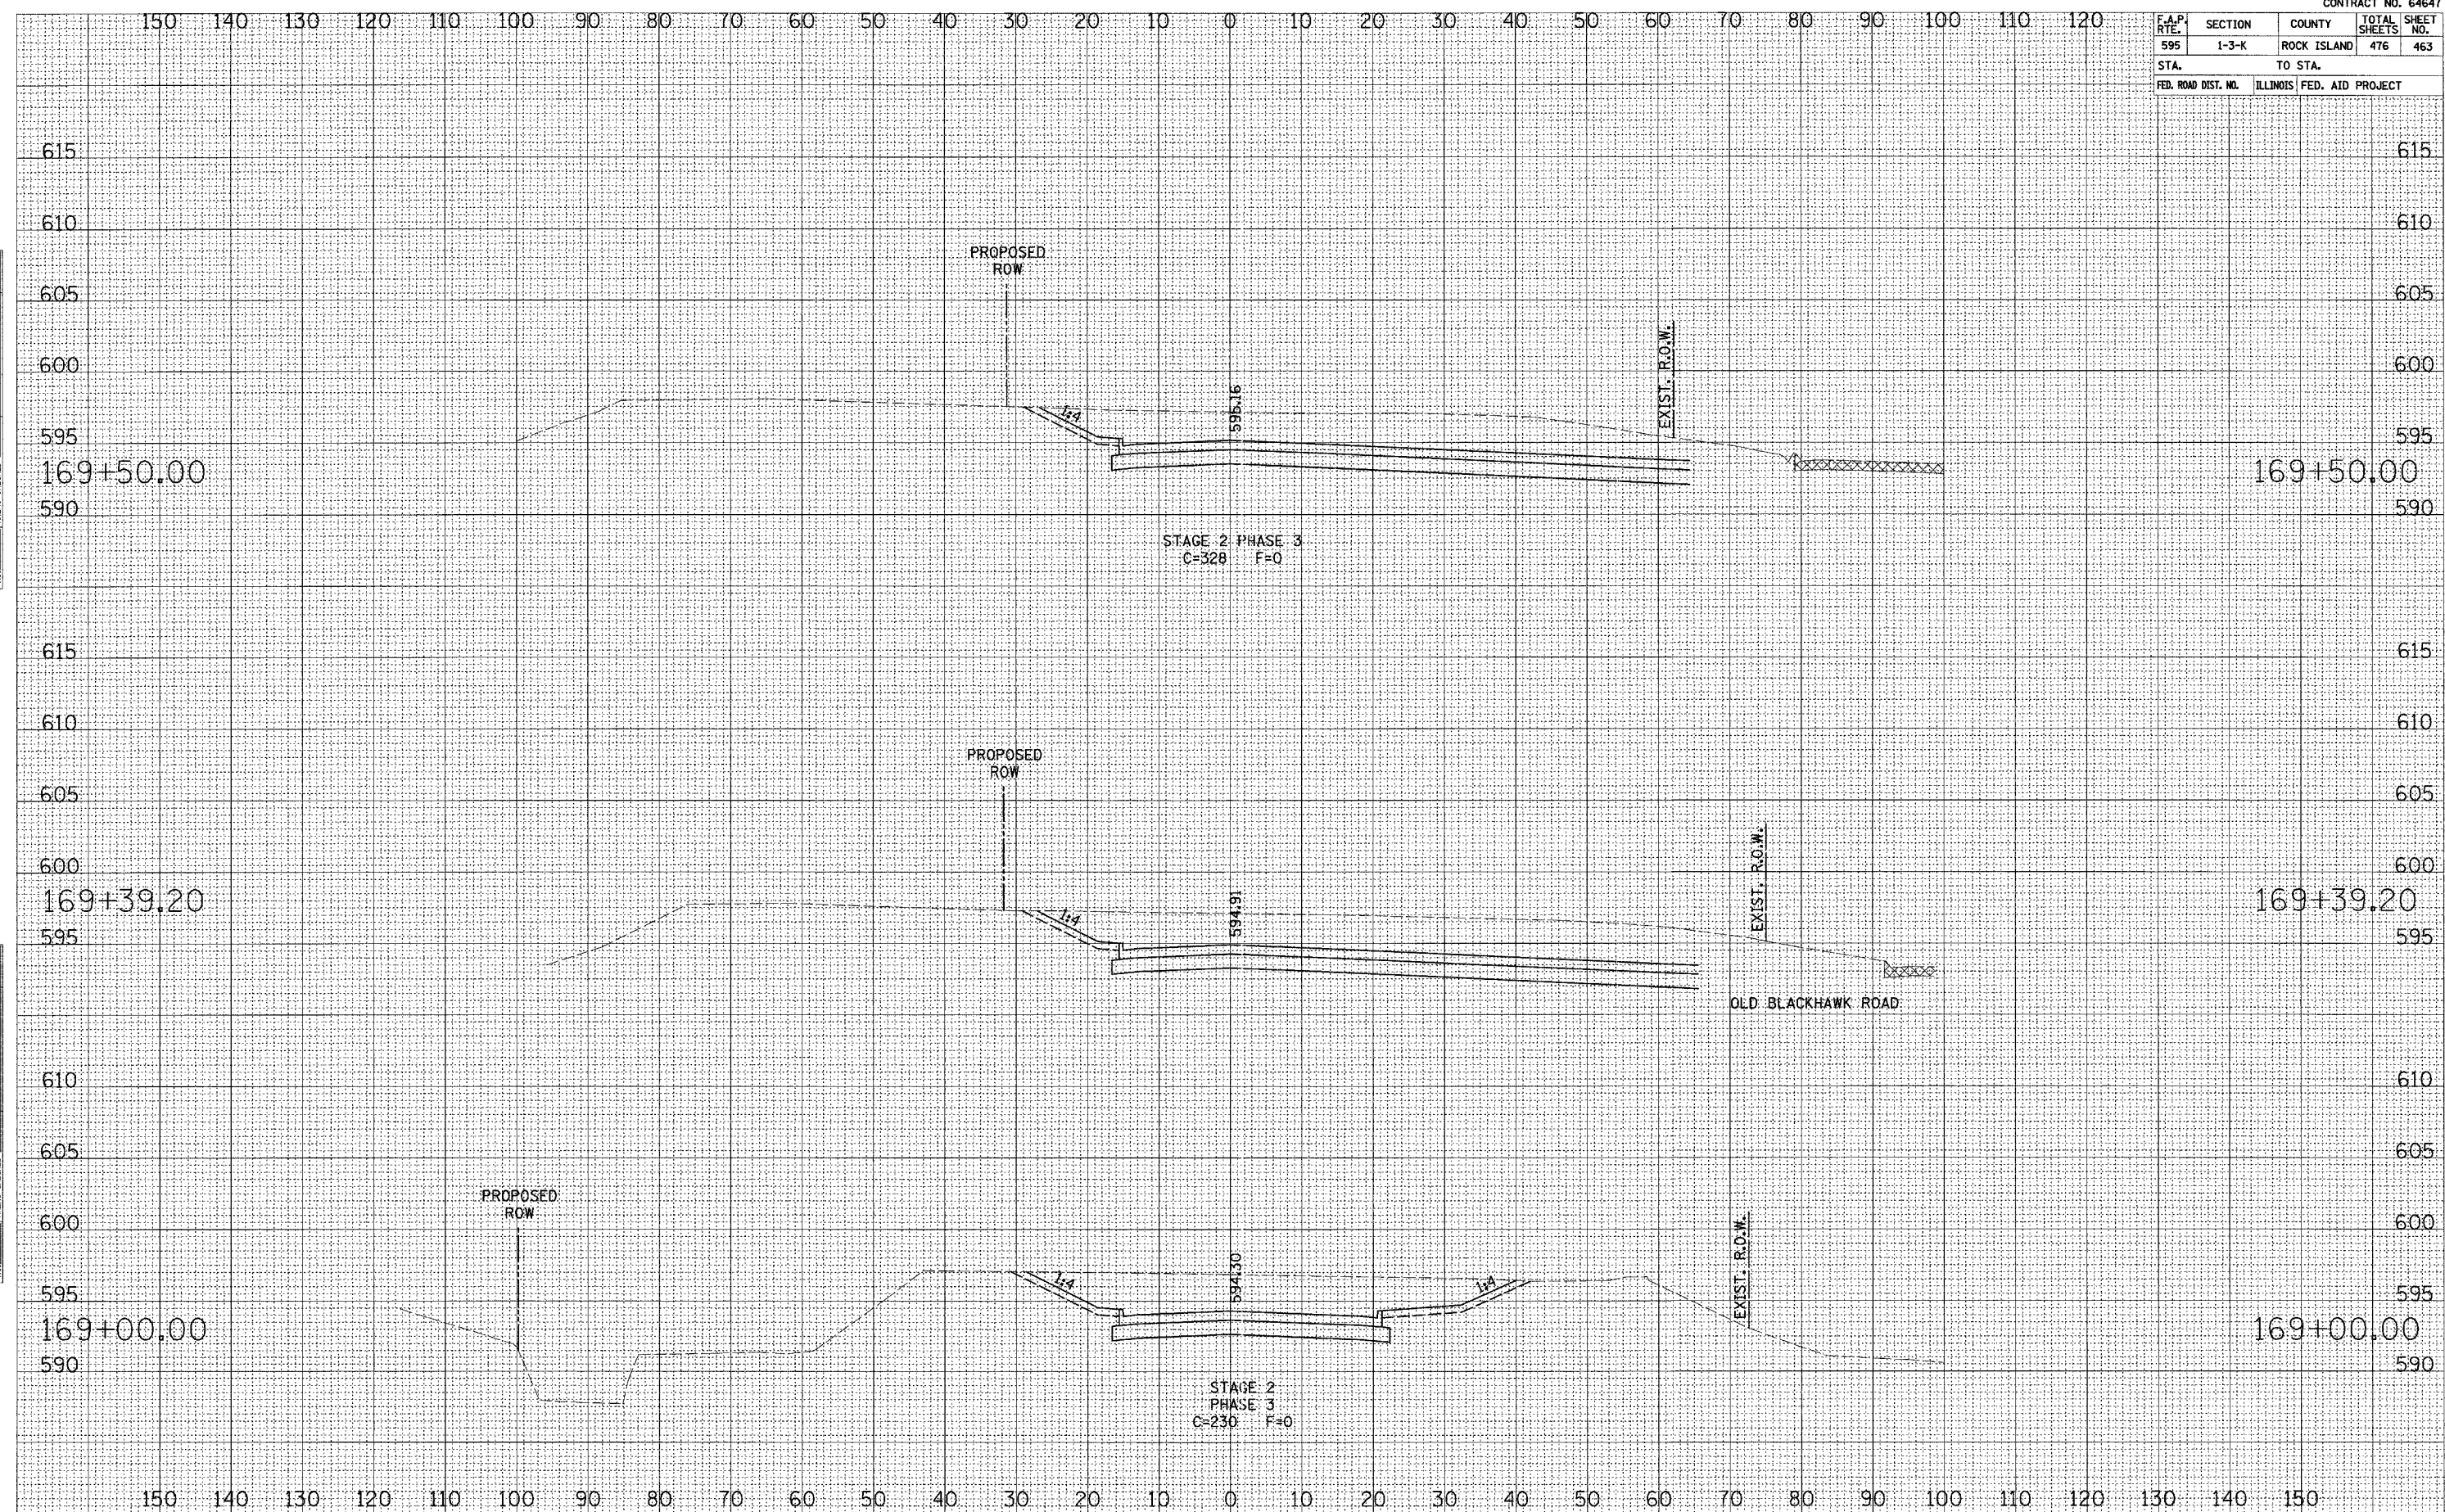

VALLEY VIEW CROSS SECTIONS