


| F.A.P. RTE.         | SECTION | COUNTY      | TOTAL SHEETS     | SHEET NO. |
|---------------------|---------|-------------|------------------|-----------|
| 595                 | 1-3-K   | ROCK ISLAND | 476              | 466       |
| STA.                |         | TO STA.     |                  |           |
| FED. ROAD DIST. NO. |         | ILLINOIS    | FED. AID PROJECT |           |

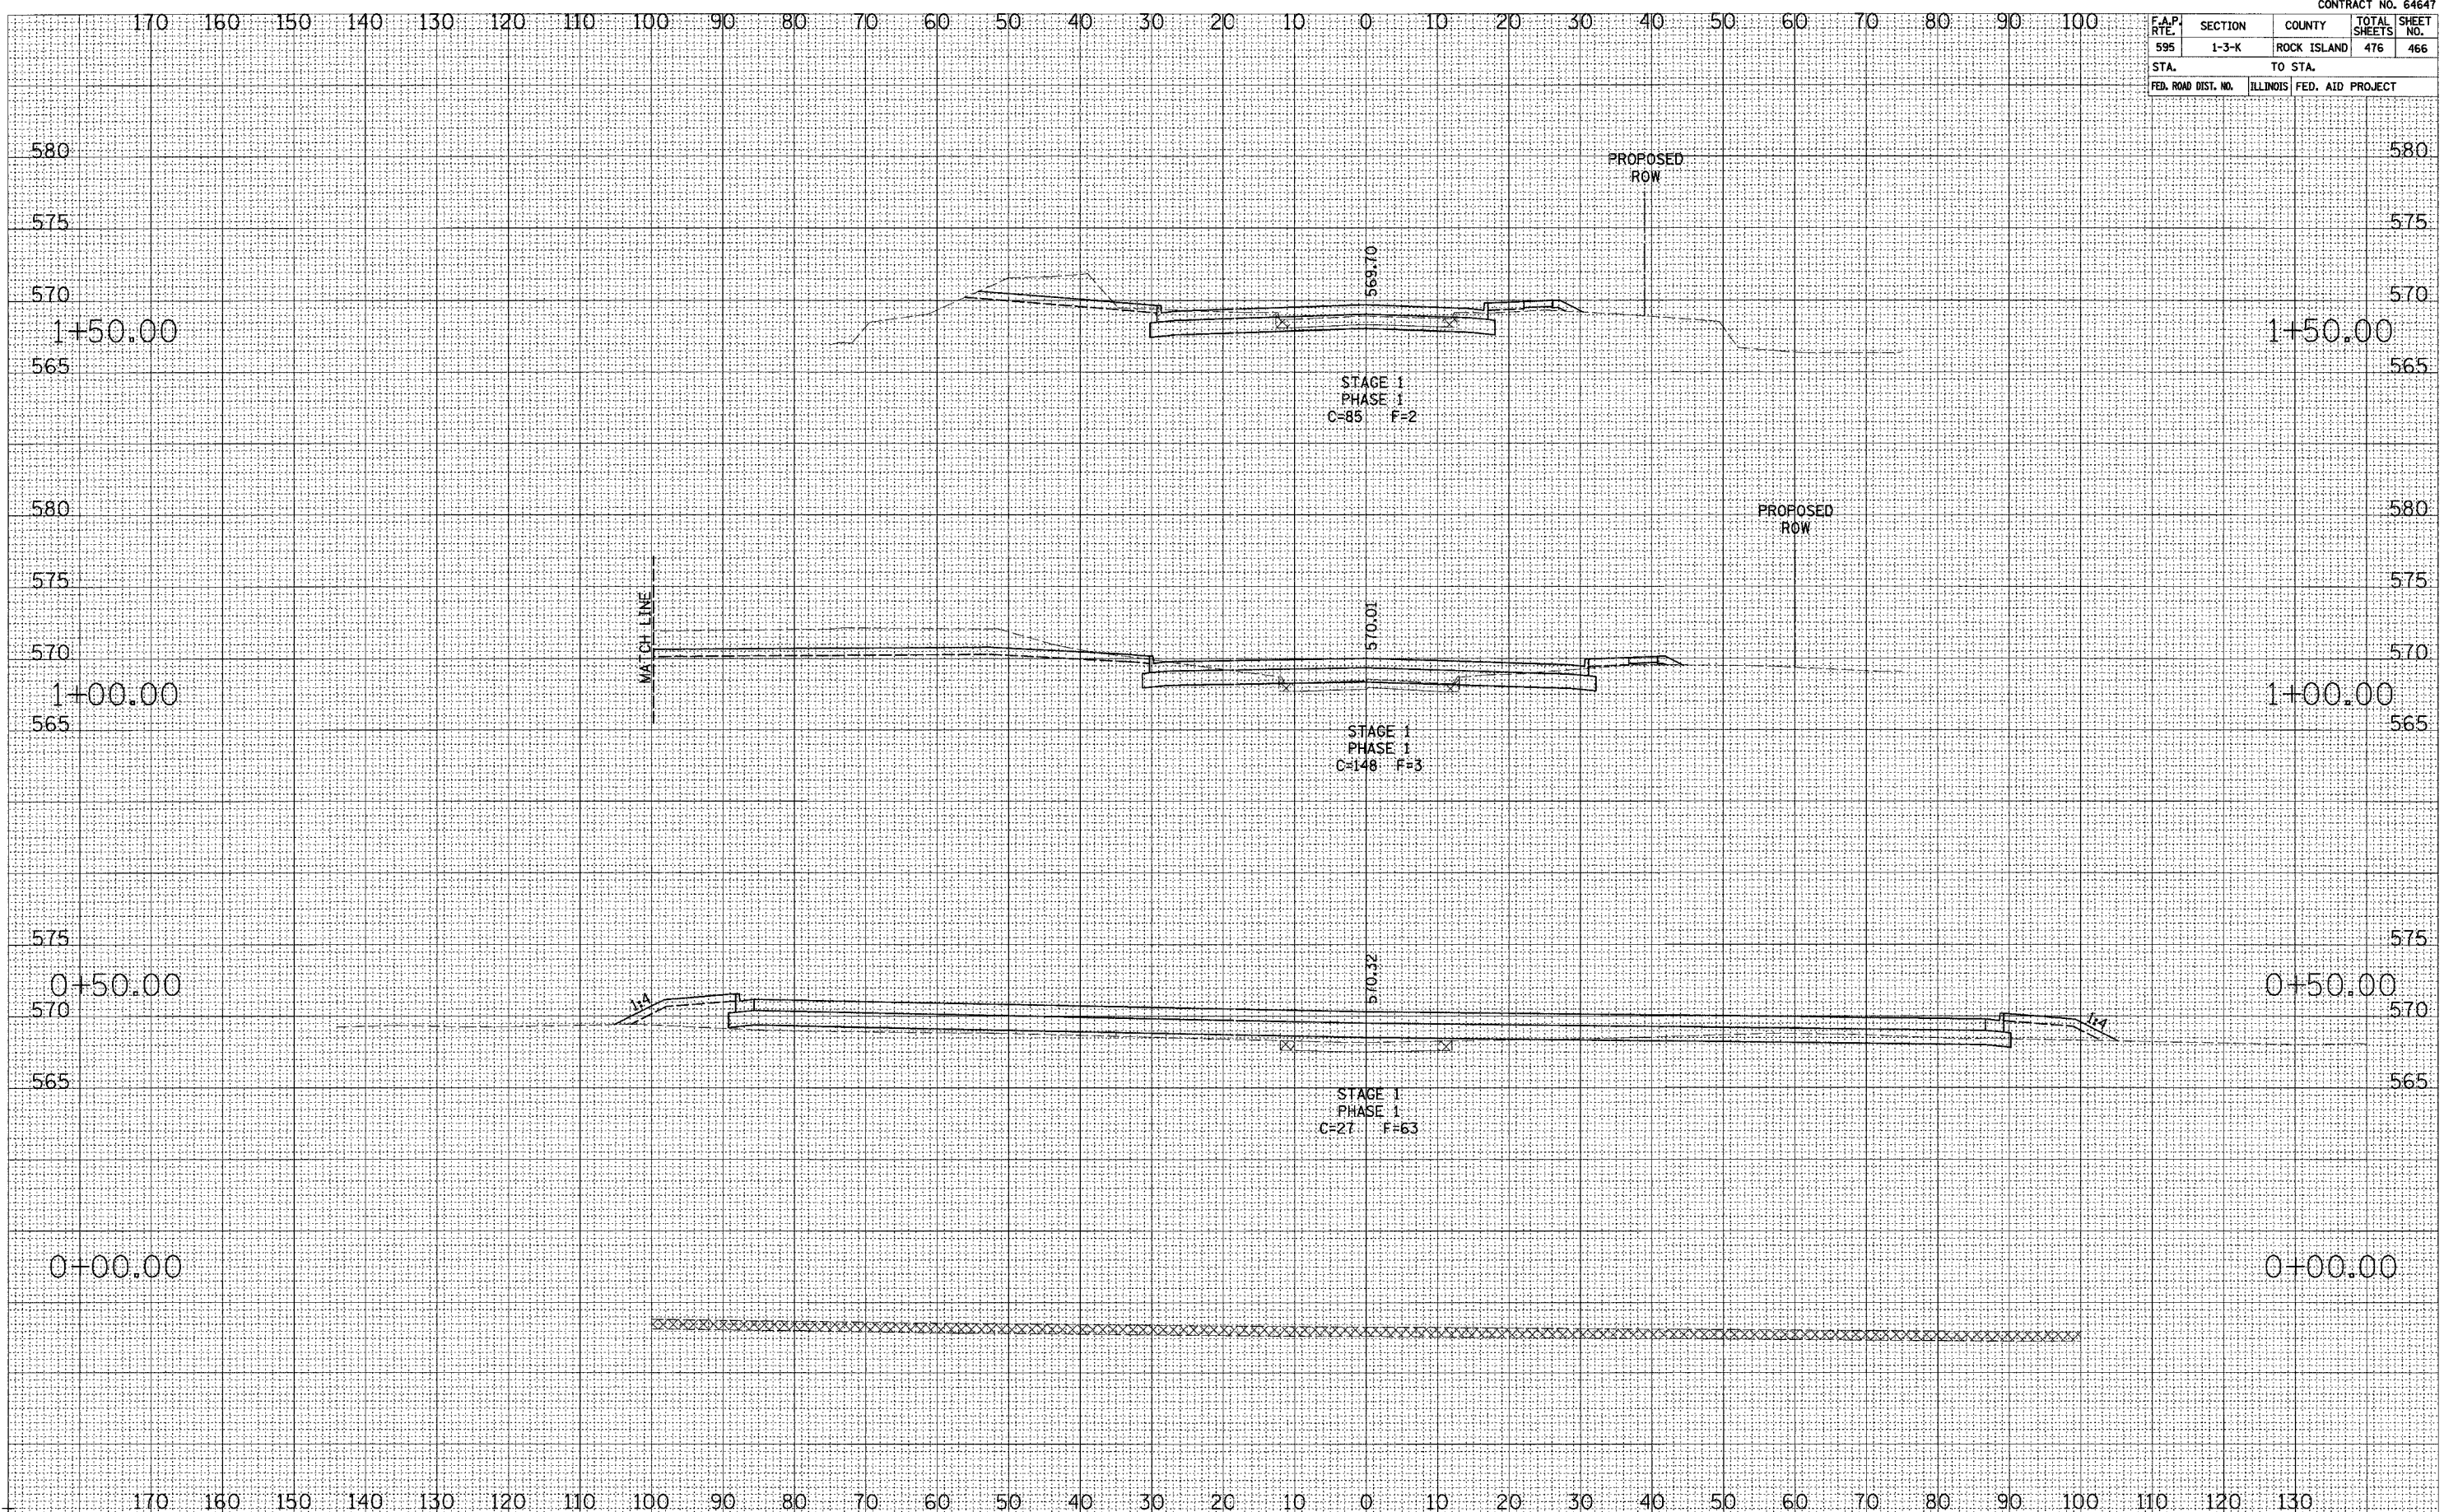

SHEET NO. \_\_\_\_\_  
 PLOTTED \_\_\_\_\_  
 TEMPLATE \_\_\_\_\_  
 AREAS CHECKED \_\_\_\_\_  
 DATE CHECKED \_\_\_\_\_

SHEET NO. \_\_\_\_\_  
 PLOTTED \_\_\_\_\_  
 TEMPLATE \_\_\_\_\_  
 AREAS CHECKED \_\_\_\_\_  
 DATE CHECKED \_\_\_\_\_

TRINITY ENTRANCE CROSS SECTIONS