

F.A.P. RTE.	SECTION	COUNTY	TOTAL SHEETS	SHEET NO.
595	1-3-K	ROCK ISLAND	476	468
STA.		TO STA.		
FED. ROAD DIST. NO.		ILLINOIS	FED. AID PROJECT	

NO. _____

AREAS CHECKED _____

AREAS DATE _____

NO. _____

AREAS CHECKED _____

AREAS DATE _____

NO. _____


AREAS CHECKED _____

AREAS DATE _____

NO. _____

AREAS CHECKED _____

AREAS DATE _____

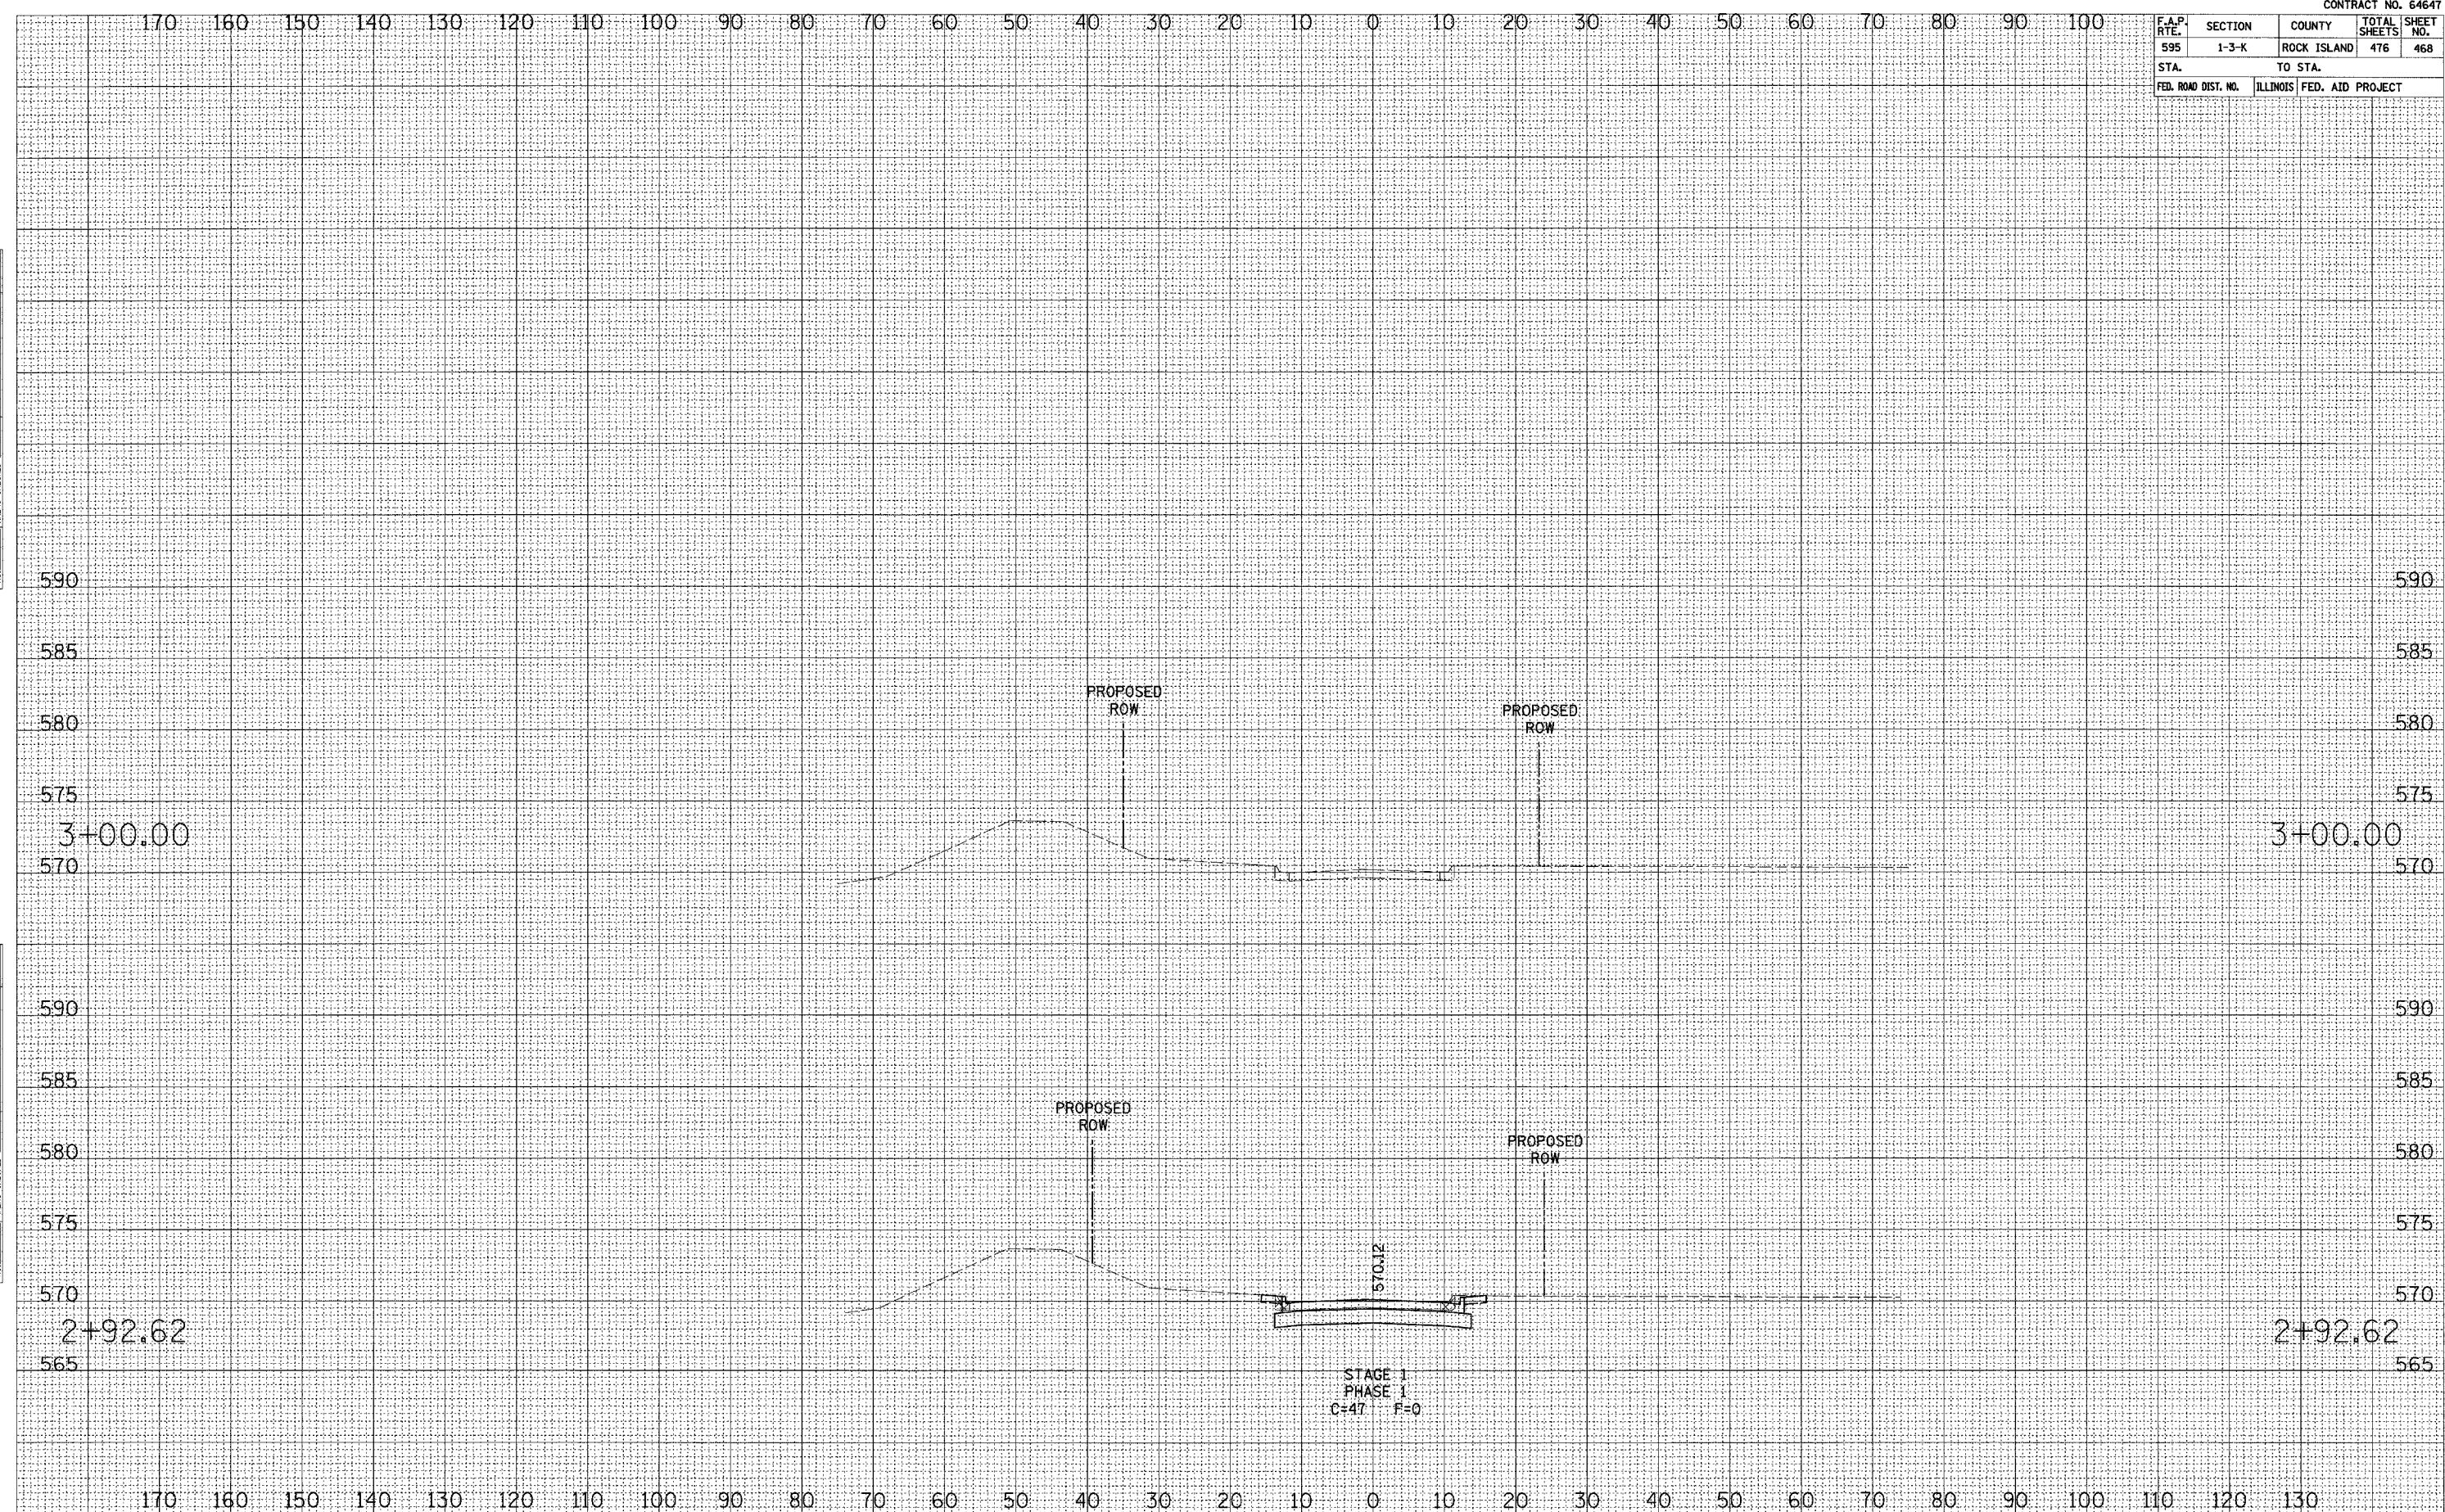

STAGE 1
PHASE 1
C=47 F=0