


F.A.P. RTE.	SECTION	COUNTY	TOTAL SHEETS	SHEET NO.
595	1-3-K	ROCK ISLAND	476	474
STA.	TO STA.		FED. AID PROJECT	
575	570		565	

NO. _____
 AREAS CHECKED _____
 AREAS DATE _____
 PLOTTED _____
 SURVEI NOTE BOOK

NO. _____
 AREAS CHECKED _____
 AREAS DATE _____
 PLOTTED _____
 SURVEI NOTE BOOK

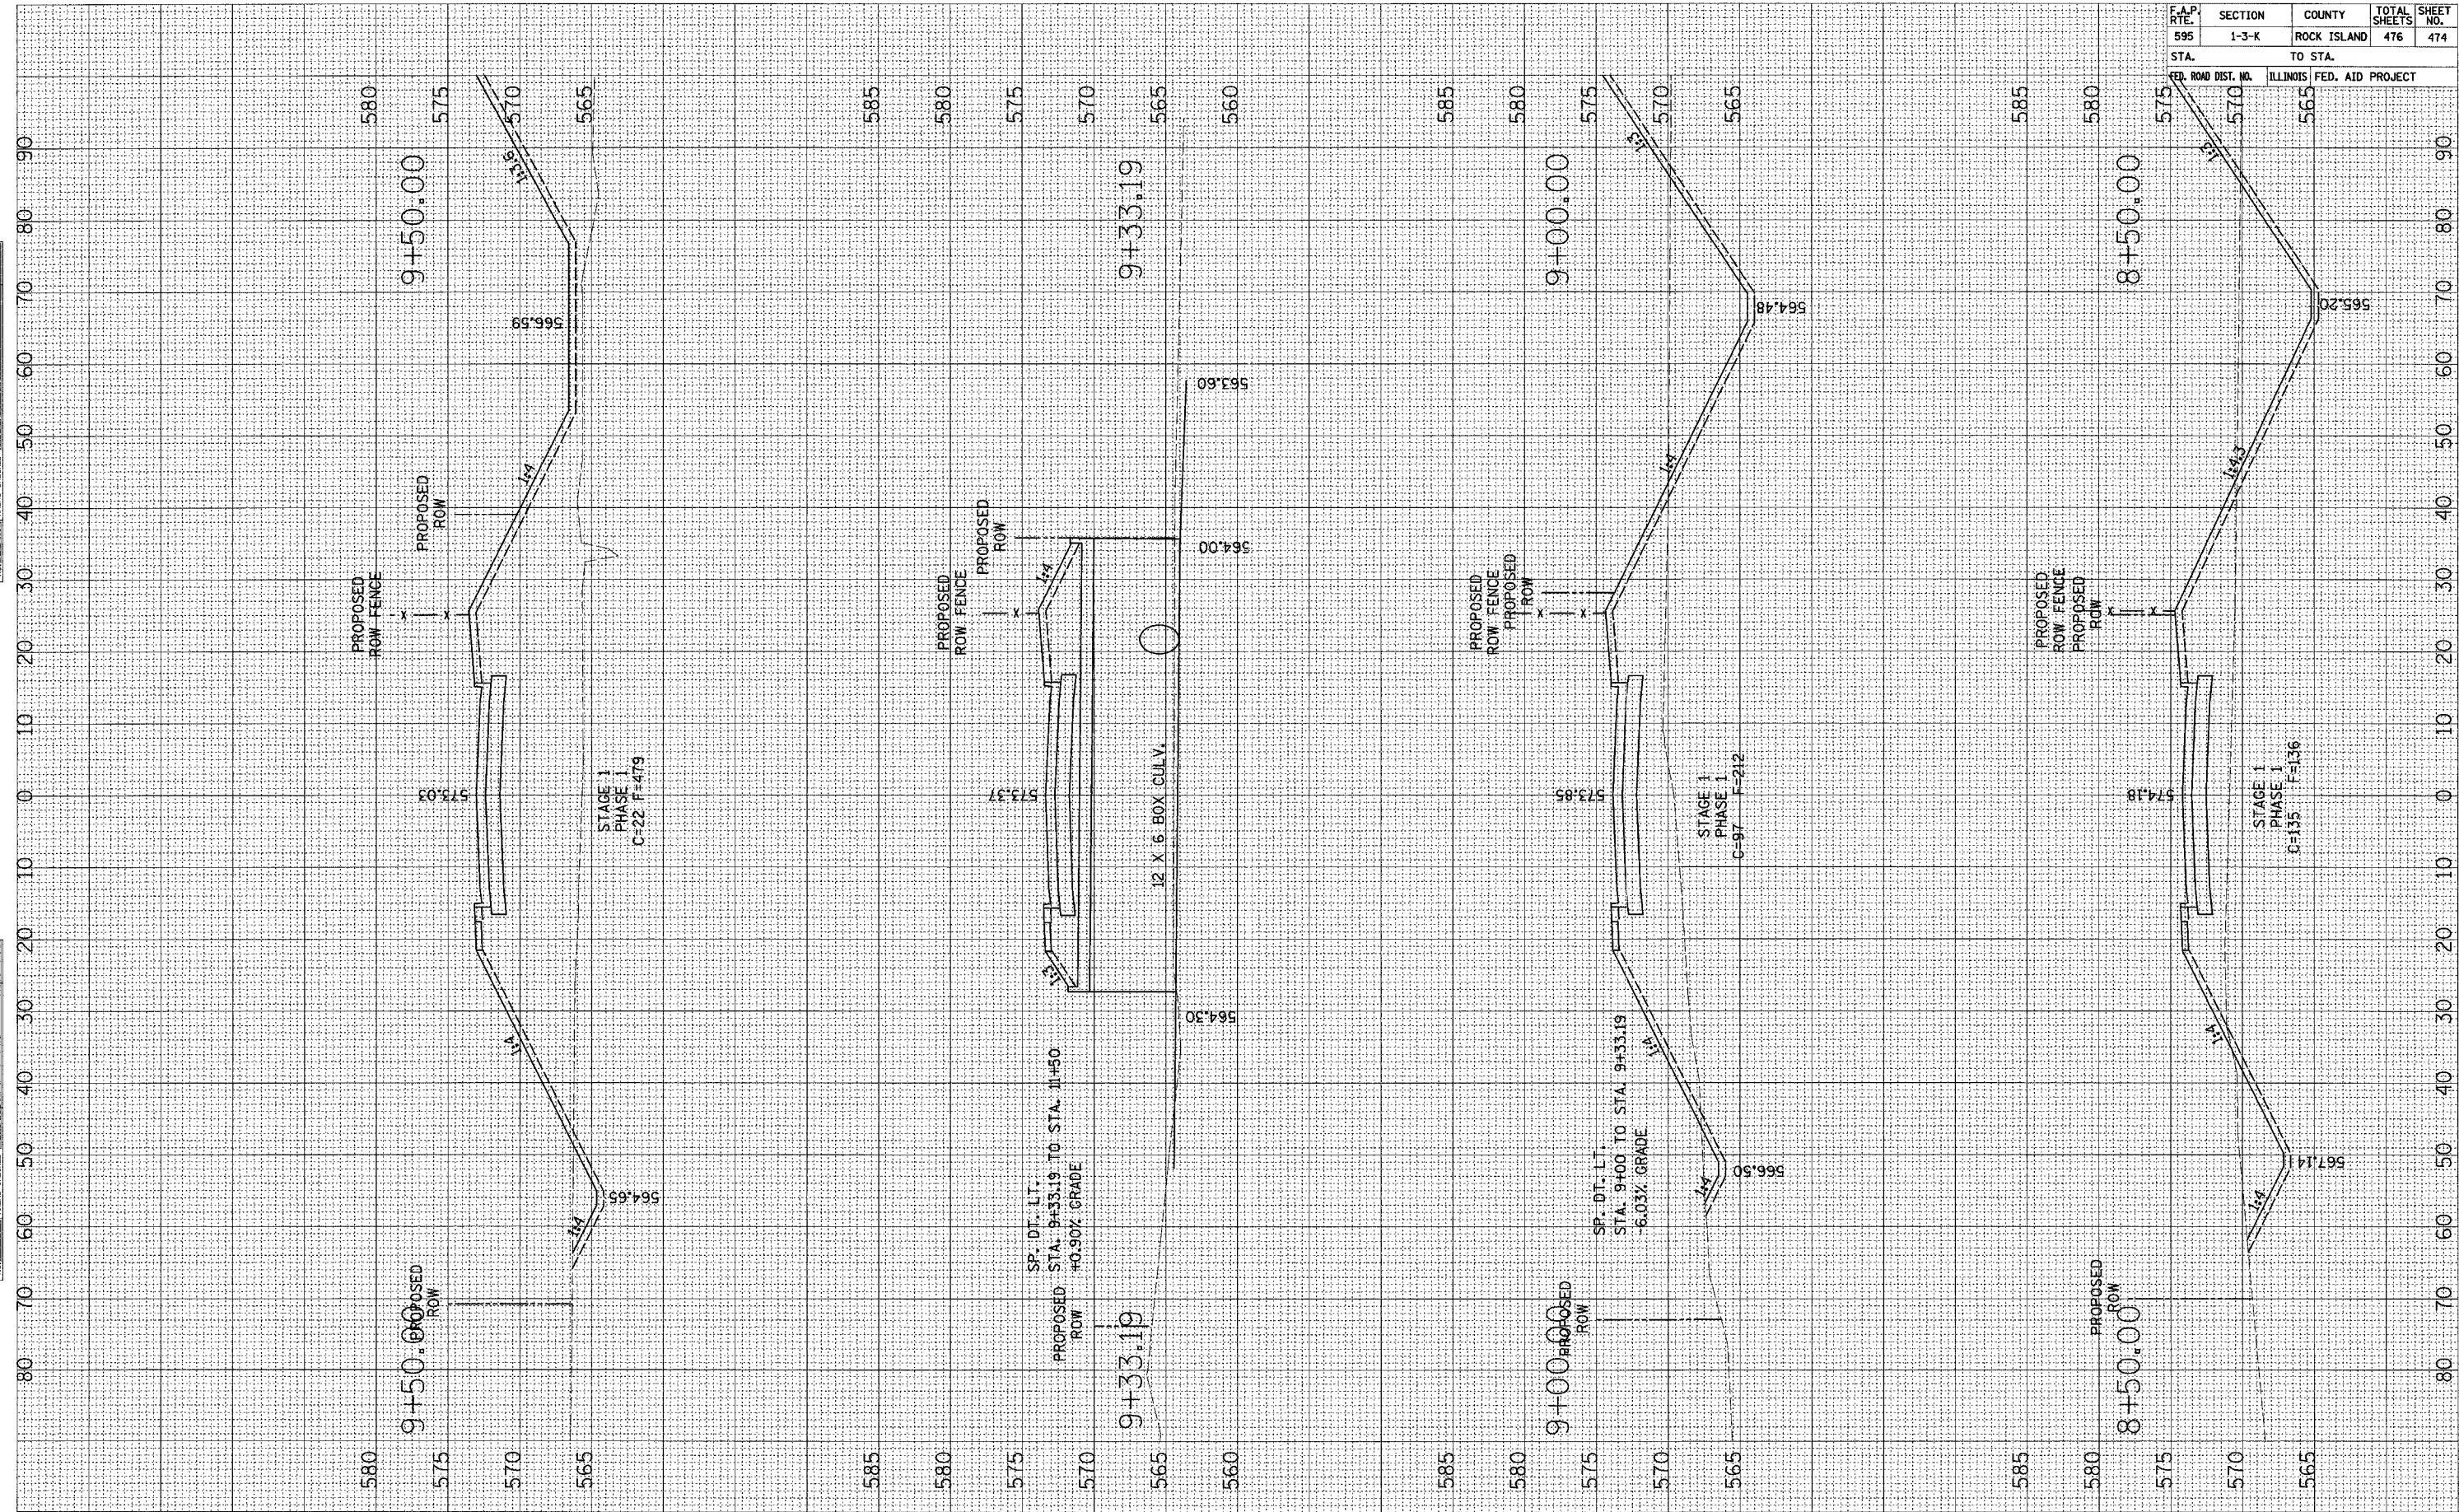

RELOCATED 3RD STREET CROSS SECTIONS