

F.A.P. RTE.	SECTION	COUNTY	TOTAL SHEETS	SHEET NO.
595	1-3-K	ROCK ISLAND	476	476
STA.	TO STA.			
FED. ROAD DIST. NO.	ILLINOIS	FED. AID PROJECT		

NO. \_\_\_\_\_

AREAS CHECKED \_\_\_\_\_

AREAS DATE \_\_\_\_\_

NOTED \_\_\_\_\_

PLOTTED \_\_\_\_\_

SURVEY \_\_\_\_\_

NO. \_\_\_\_\_


AREAS CHECKED \_\_\_\_\_

AREAS DATE \_\_\_\_\_

NOTED \_\_\_\_\_

PLOTTED \_\_\_\_\_

SURVEY \_\_\_\_\_

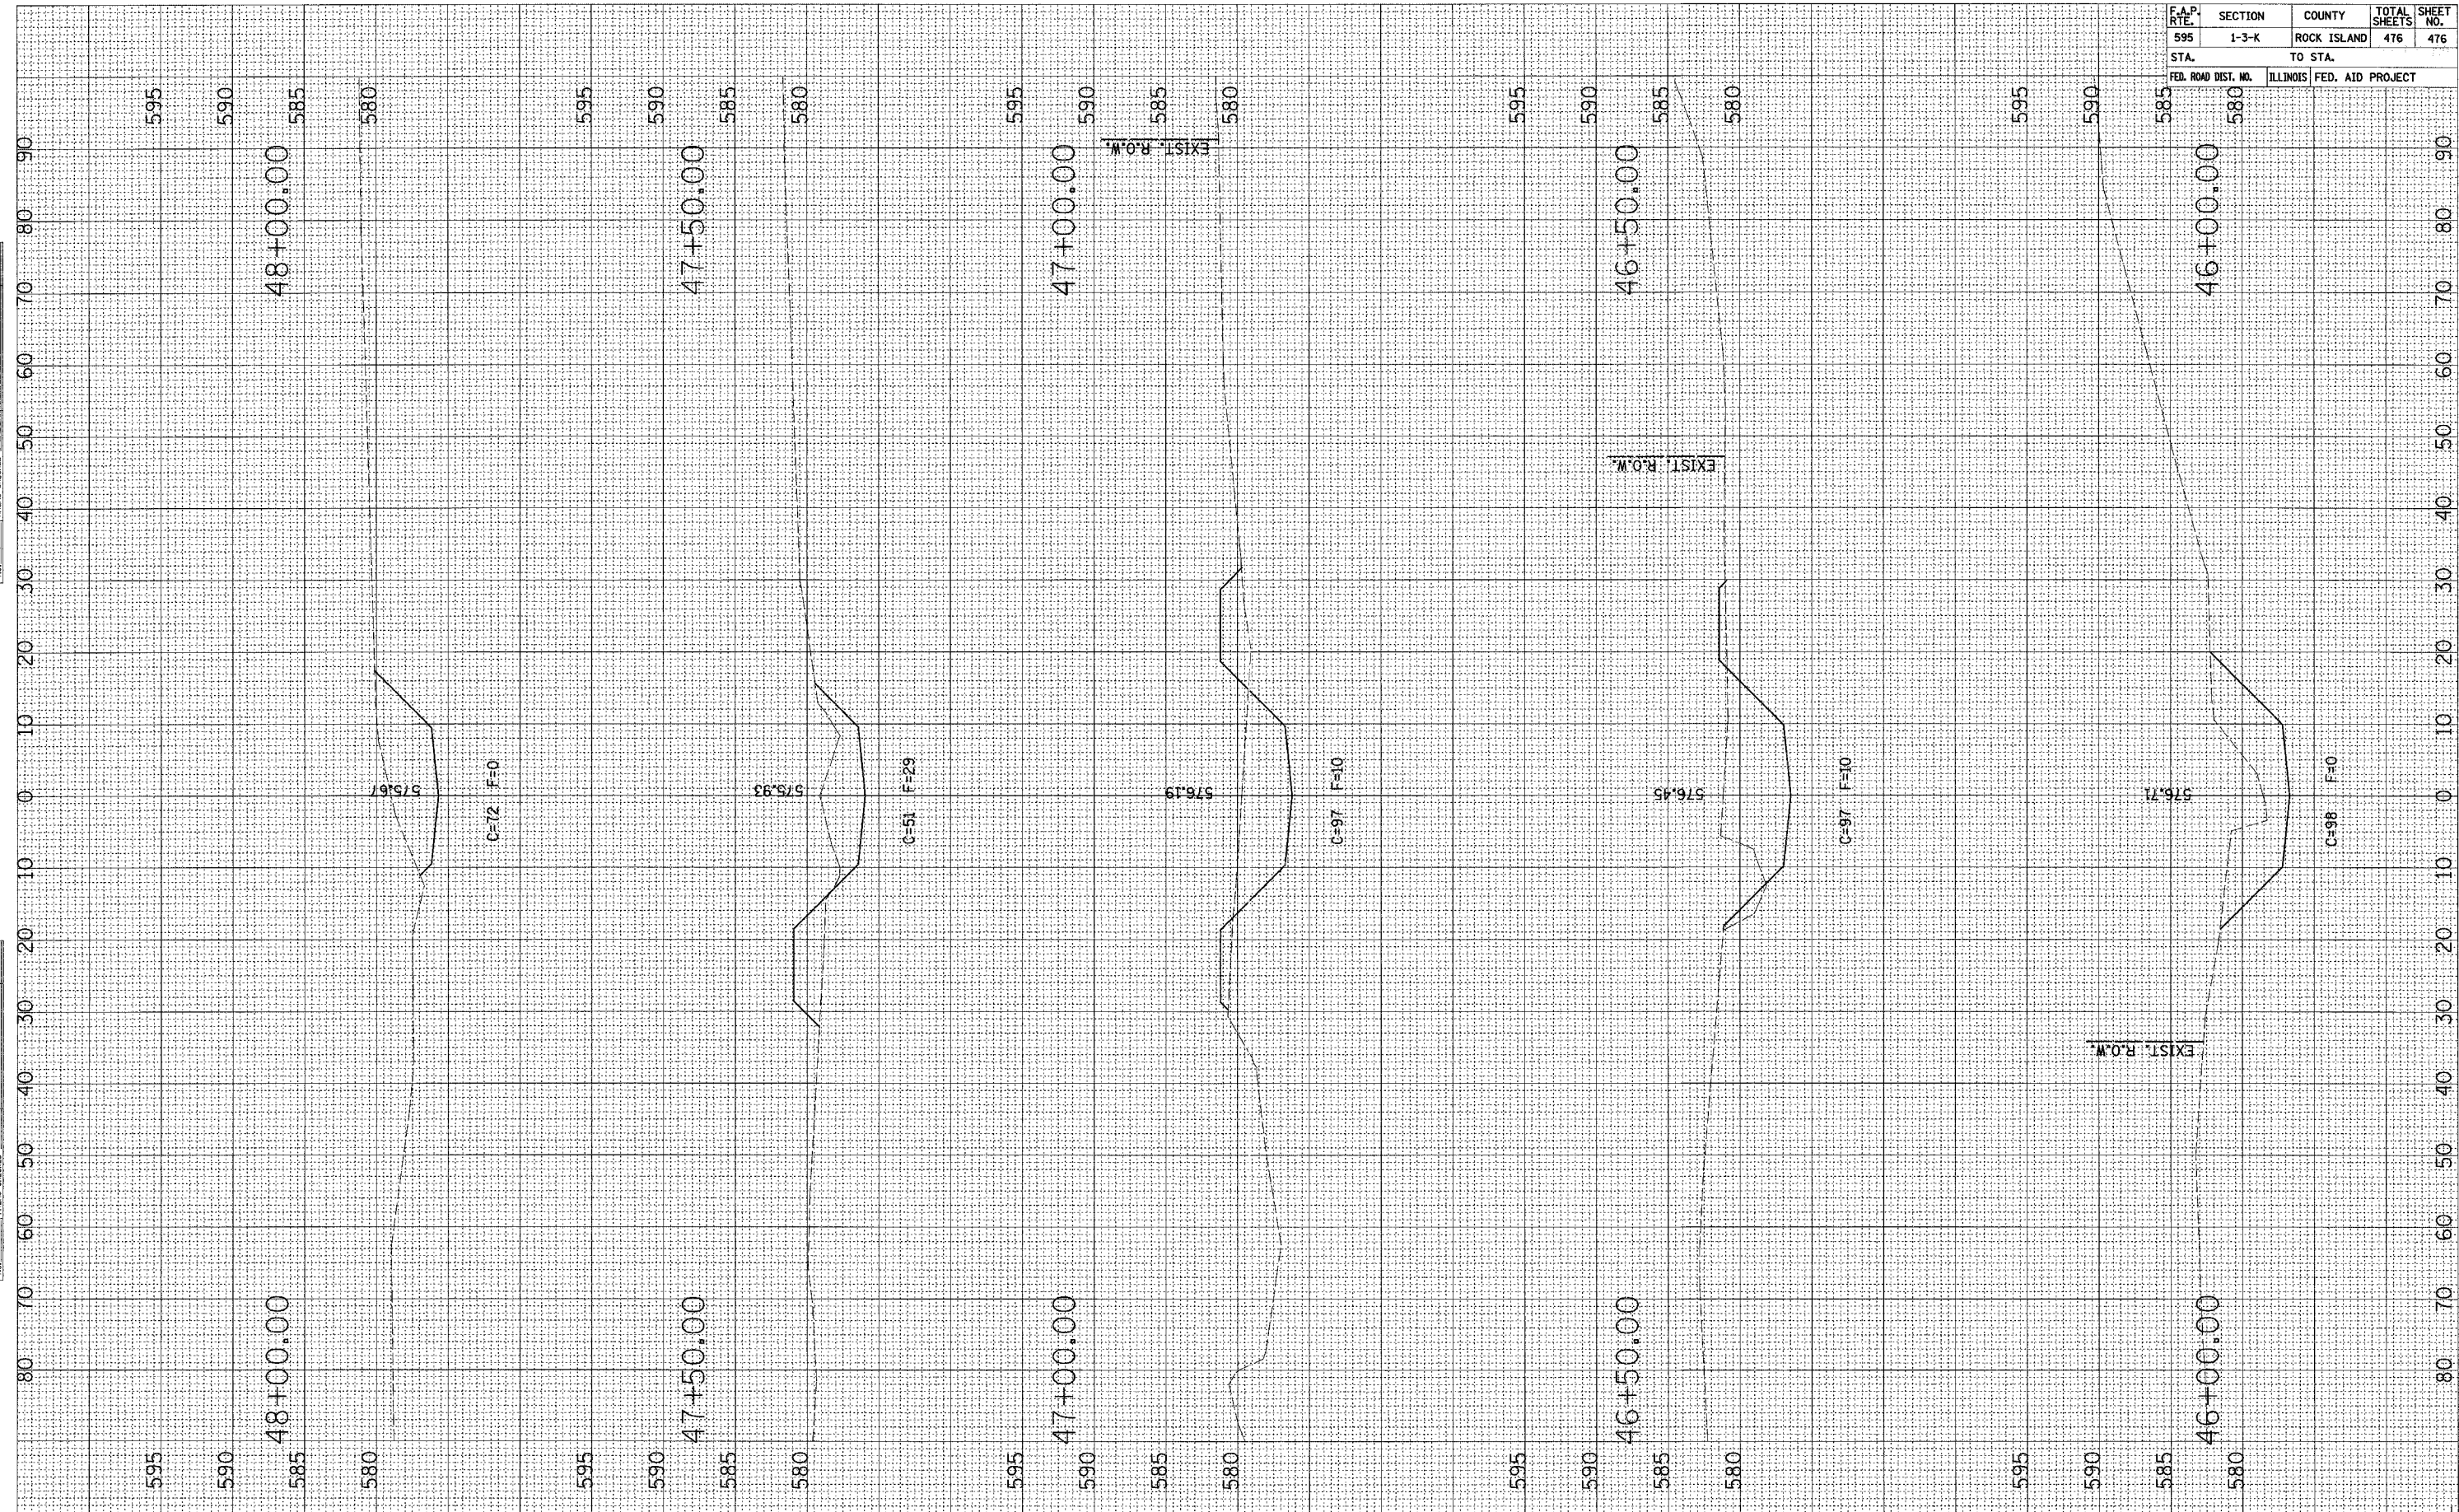

**DRAINAGE DITCH**