


F.A.P. RTE.	SECTION	COUNTY	TOTAL SHEETS	SHEET NO.
331	5-(2,31)-1,TS-2	JACKSON	94	69
STA. 135+50		TO STA. 136+50		
FED. ROAD DIST. NO.	ILLINOIS FED. AID PROJECT			

DATE	
BY	
SAVED	
NOTE BOOK	
TEMPLATE	
AREAS	
CHECKED	

DATE	
BY	
SAVED	
NOTE BOOK	
TEMPLATE	
AREAS	
CHECKED	

Thu Feb 19 14:55:35 2004  
 C:\WP51\DRAWING\331\331-1\TS-2\135+50.dwg

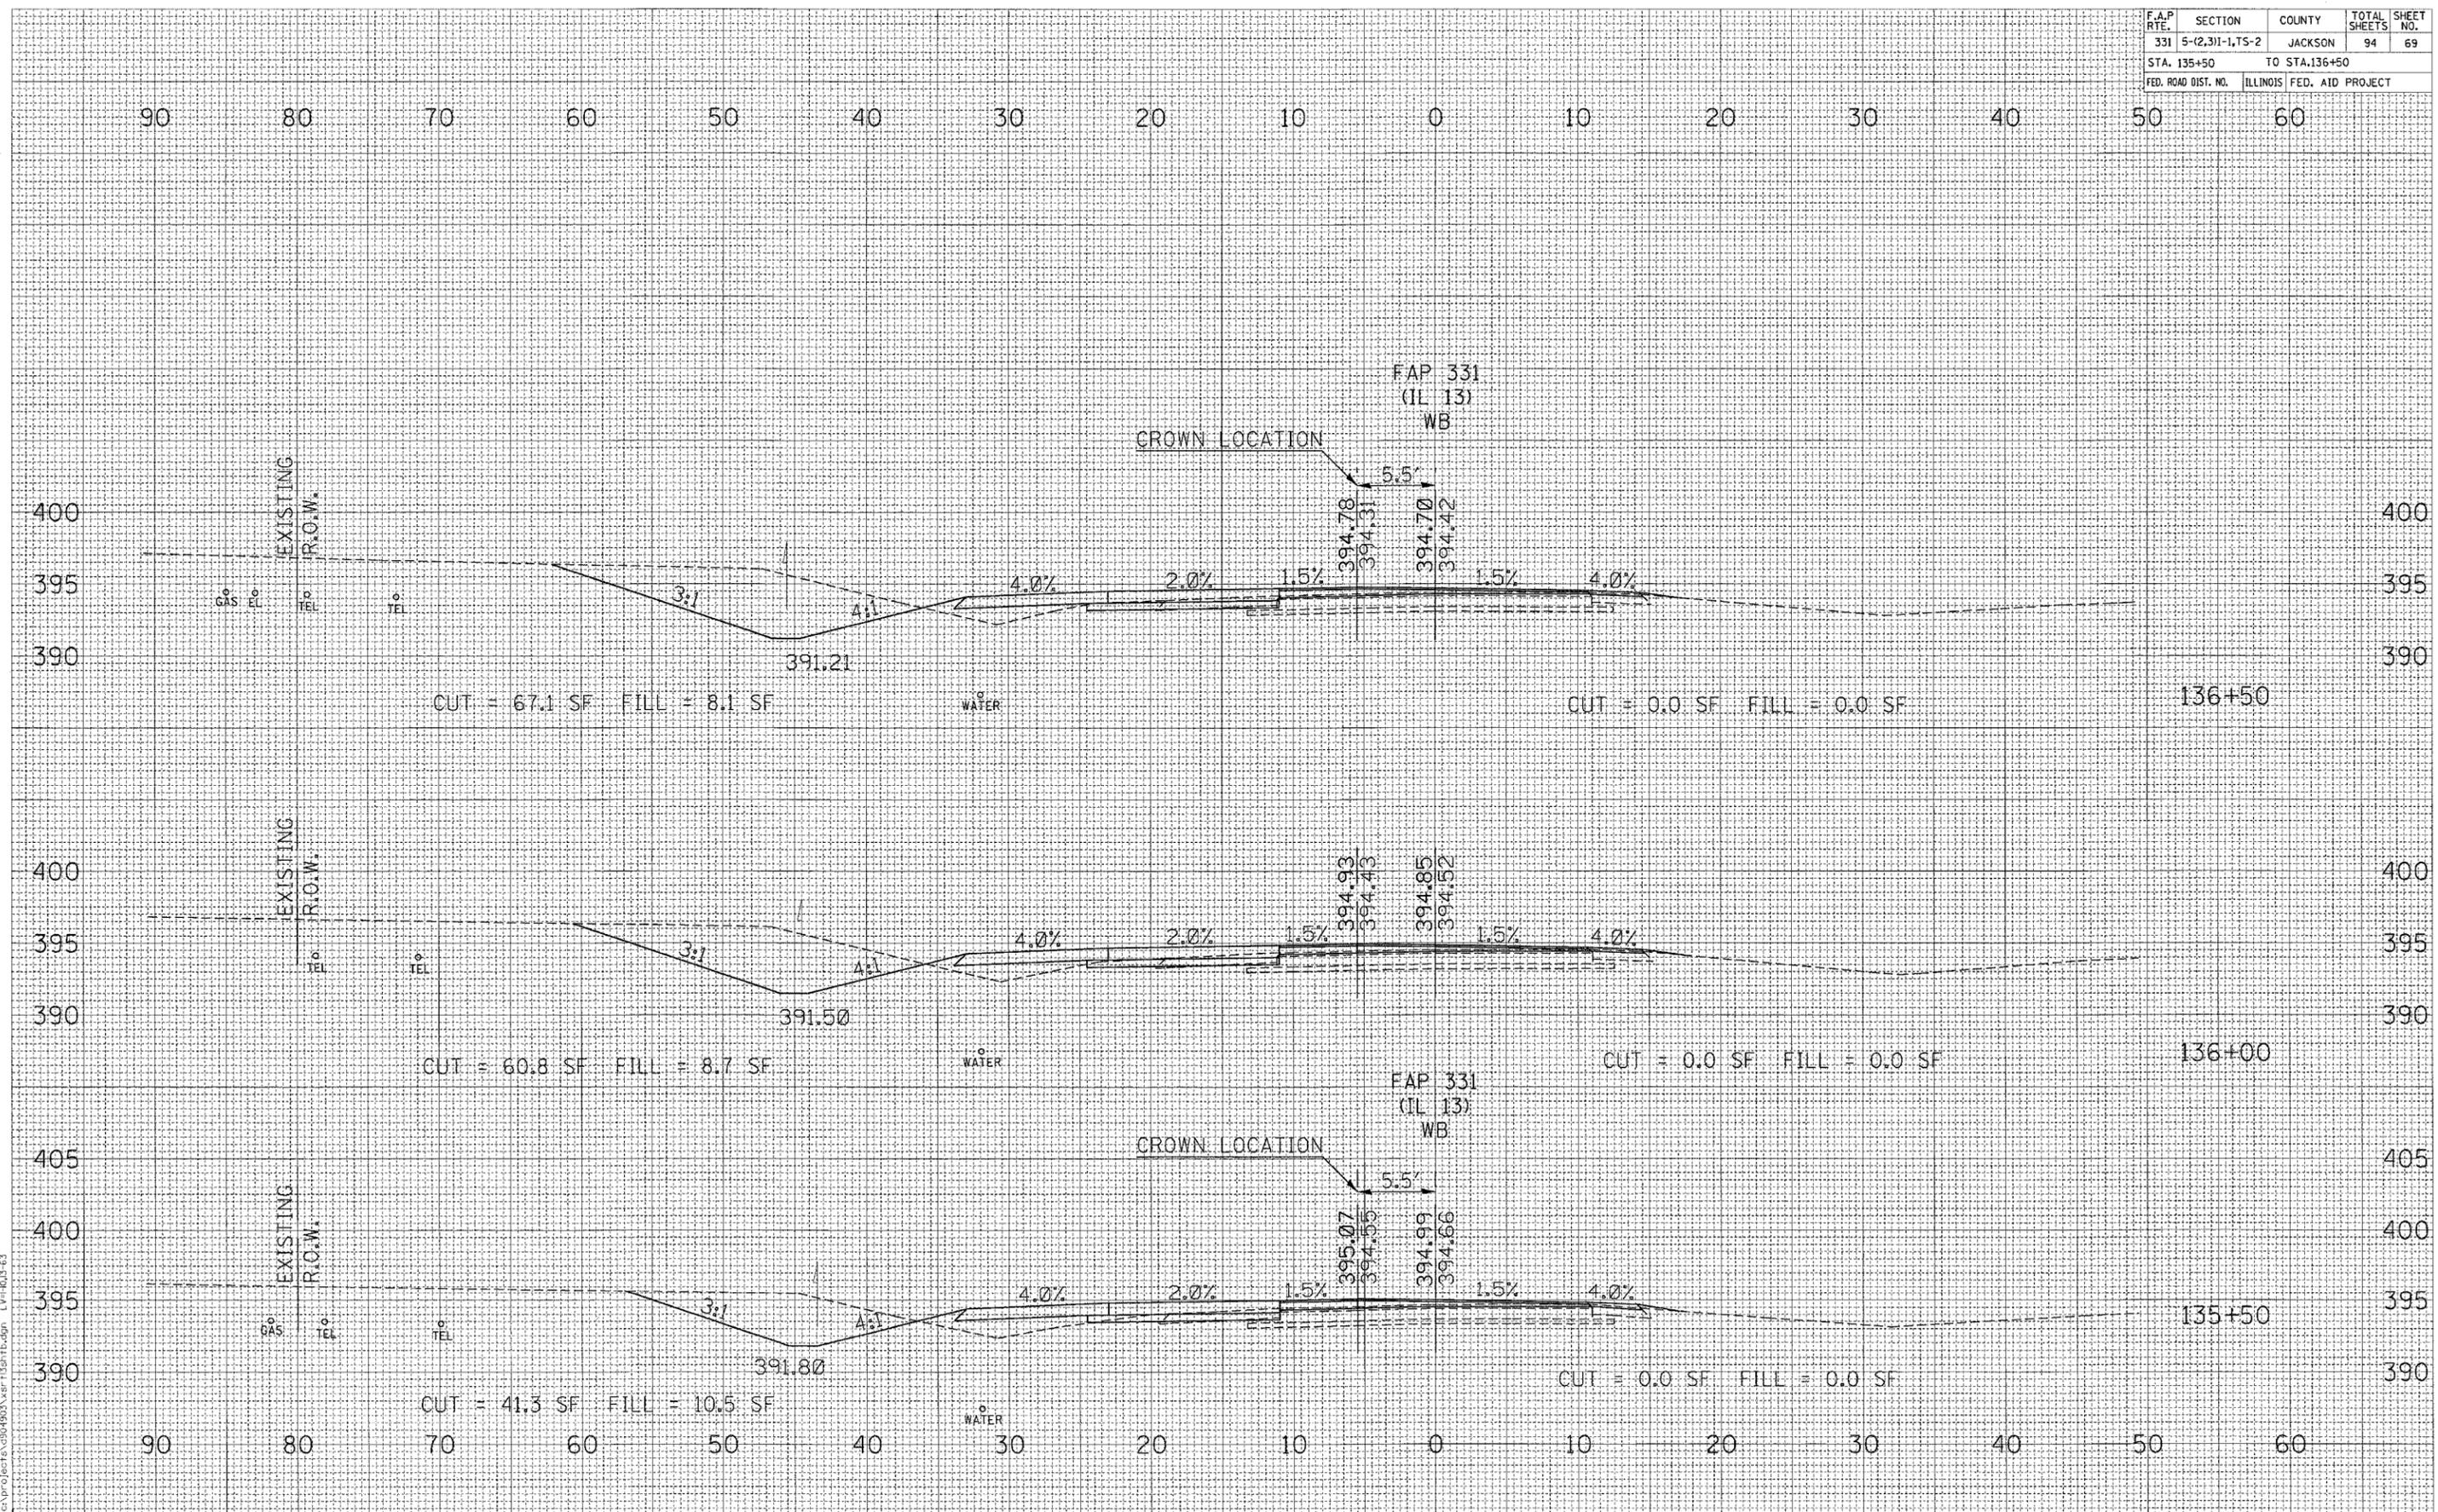

**CROSS SECTIONS STA 135+50 TO STA 136+50**