

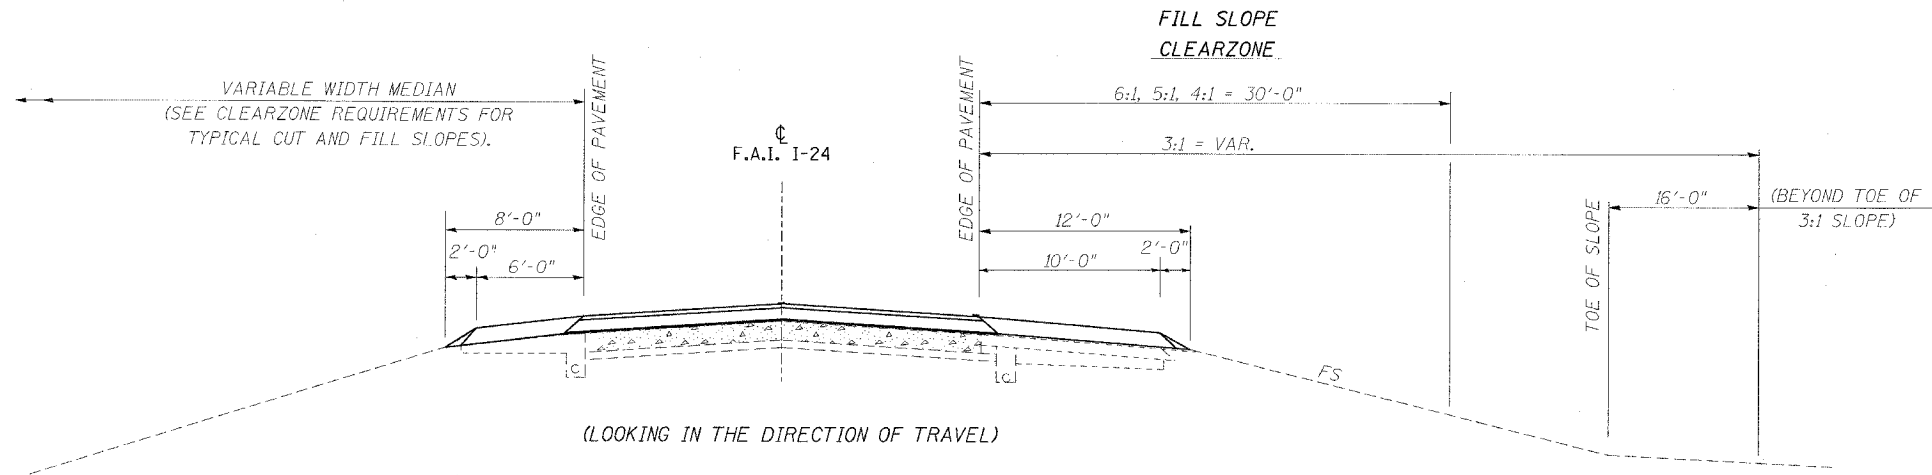


F.A.I. ATEL.	SECTION	COUNTY	TOTAL SHEETS	SHEET NO.
24	*	JOHNSON	150	12
STA.		TO STA.		
FED. ROAD DIST. NO.		ILLINOIS	FED. AID PROJECT	
* (44-5,6)RS, BSMART FY04-3 98836				

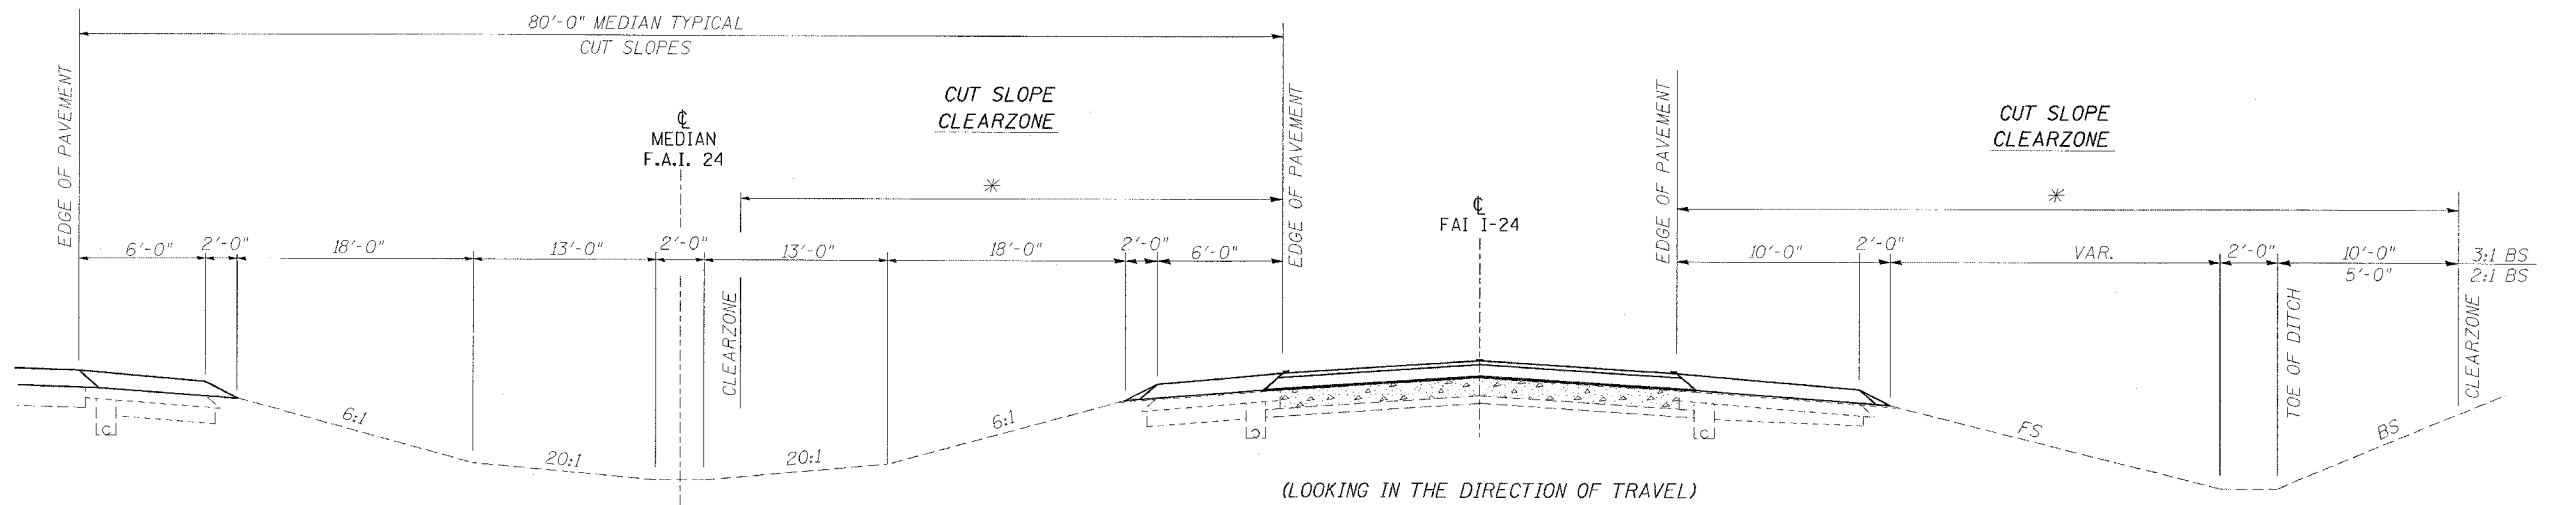

DESIGN SPEED 40 MPH

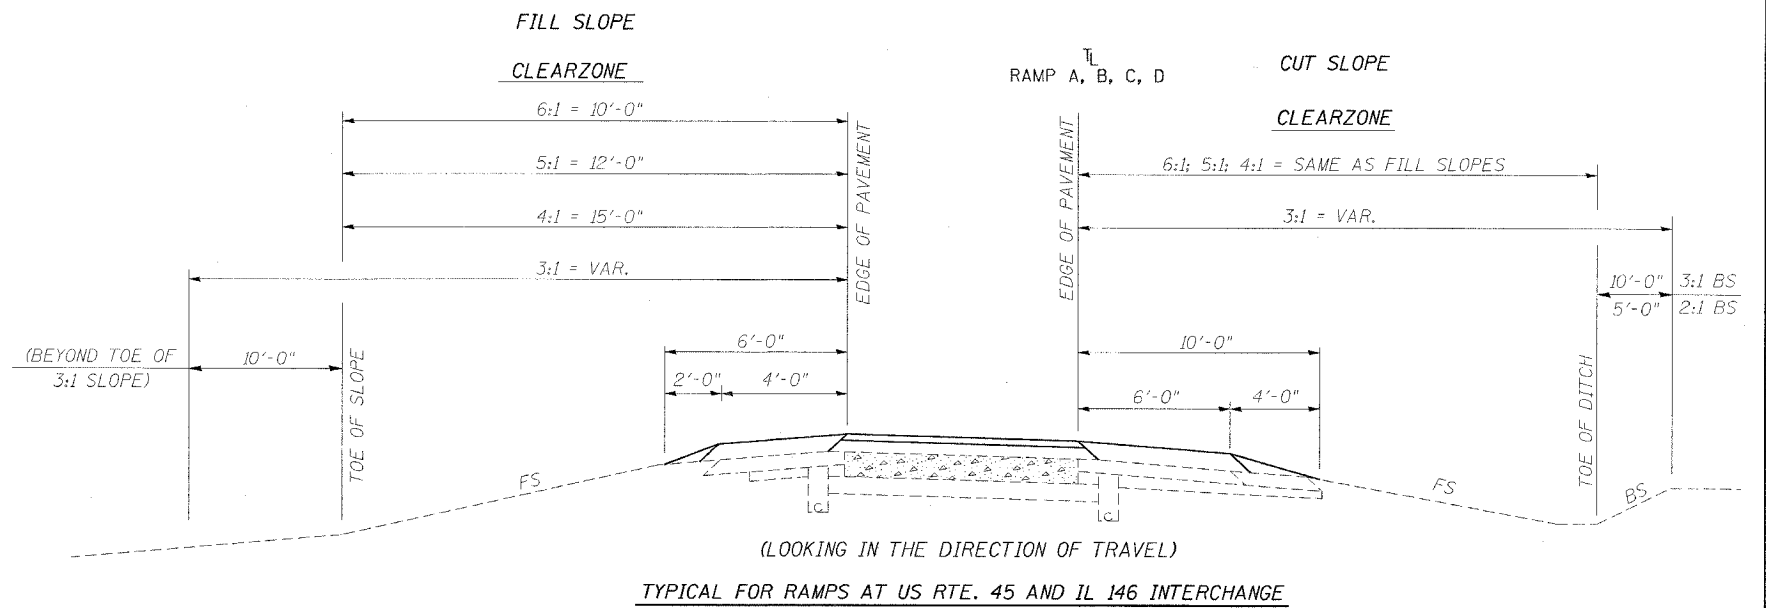

* 30'-0" CLEAR ZONE FOR 6:1 TO 4:1 FORESLOPES

TYPICAL FOR MAINLINE I-24 LANES

Design Speed = 70 mi./hr.