
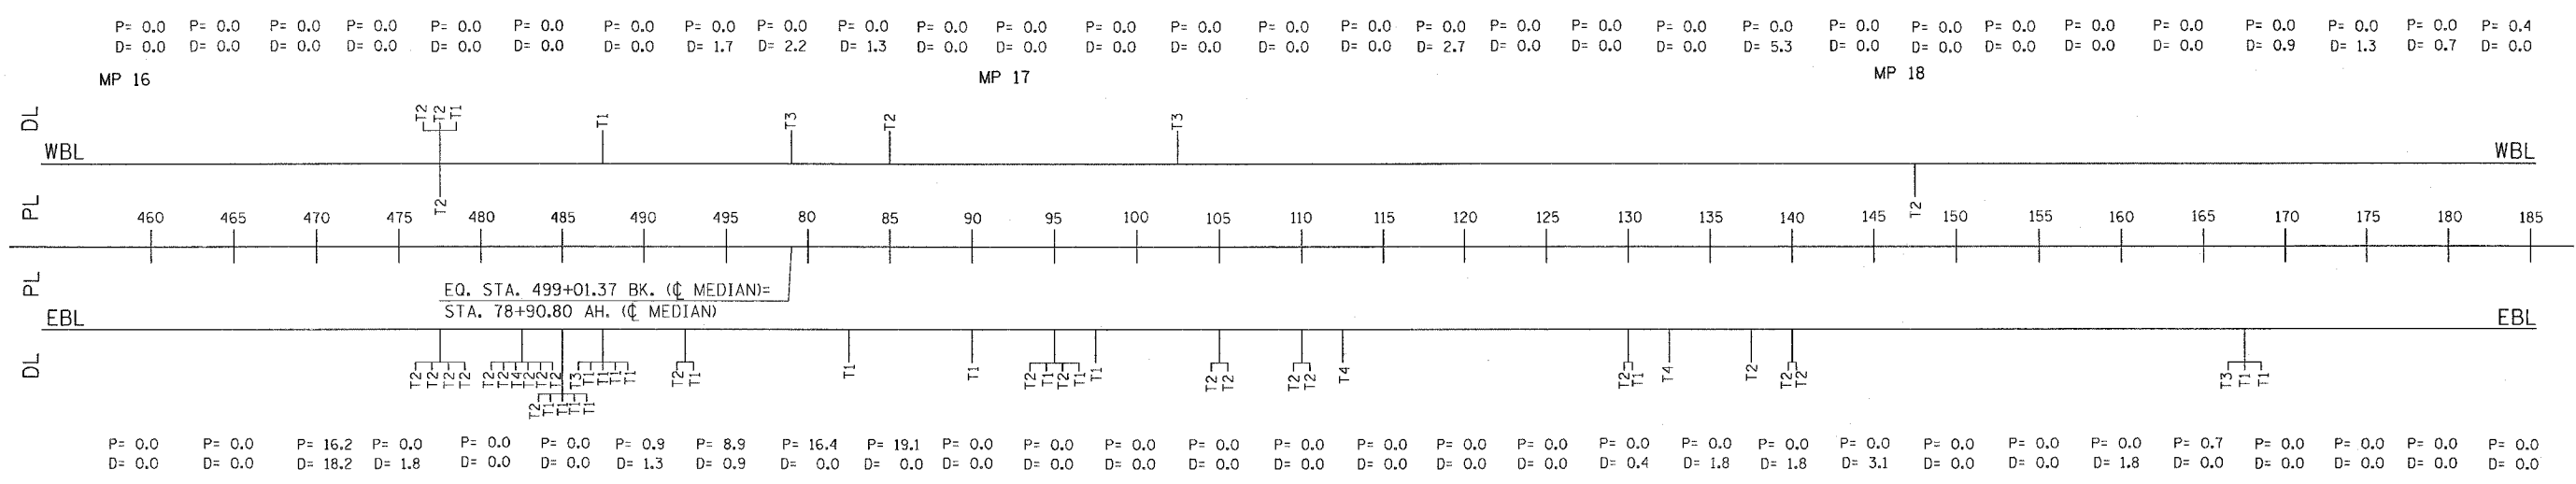


F. A. I. DIST.	SECTION	COUNTY	TOTAL SHEETS	SHEET NO.
24	*	JOHNSON	150	74
STA.		TO STA.		
FED. ROAD DIST. NO.		ILLINOIS	FED. AID PROJECT	
* (44-5,6)RS, BSMART FY04-3 98836				

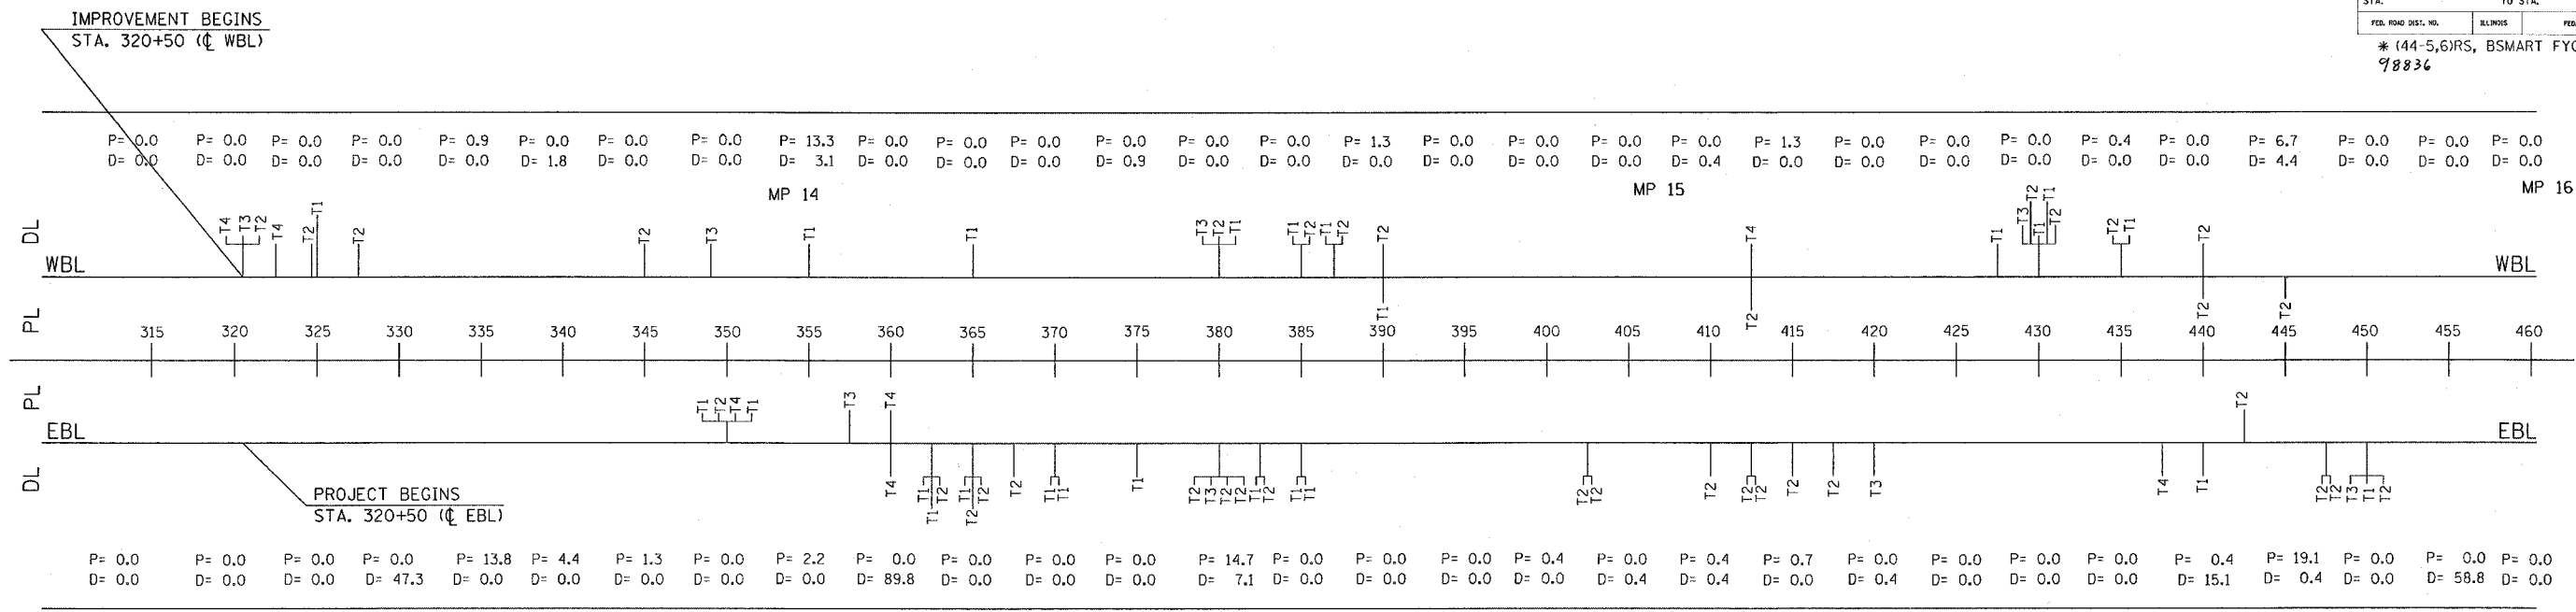

**LEGEND:**

WBL = WESTBOUND LANES  
 EBL = EASTBOUND LANES  
 P = PARTIAL DEPTH PATCHING QUANTITY, PASSING LANE, UNITS OF SQ. YD.  
 D = PARTIAL DEPTH PATCHING QUANTITY, DRIVING LANE, UNITS OF SQ. YD.

T1  
 T2  
 T3  
 T4  
 FULL DEPTH  
 PATCHING TYPE

**PATCHING SURVEY DATE:**

THIS INFORMATION IS BASED ON THE BEST INFORMATION AVAILABLE AT THE TIME OF PLAN PREPARATION. THE ENGINEER WILL DETERMINE ACTUAL PATCH LIMIT, LOCATIONS AND FINAL PATCHING QUANTITIES.

P:\Jan\_30\_13\4341\_2004  
 c:\proj\p18\p18\p18\p18.dgn L:\1-1-63