


F.A.I. R/L	SECTION	COUNTY	TOTAL SHEETS	SHEET NO
24	*	JOHNSON	150	112
STA.		TO STA.		
FED. ROAD DIST. NO.	ILLINOIS	FED. AID PROJECT		
* (44-5,6)RS, BSMART FY04-3				
98836				

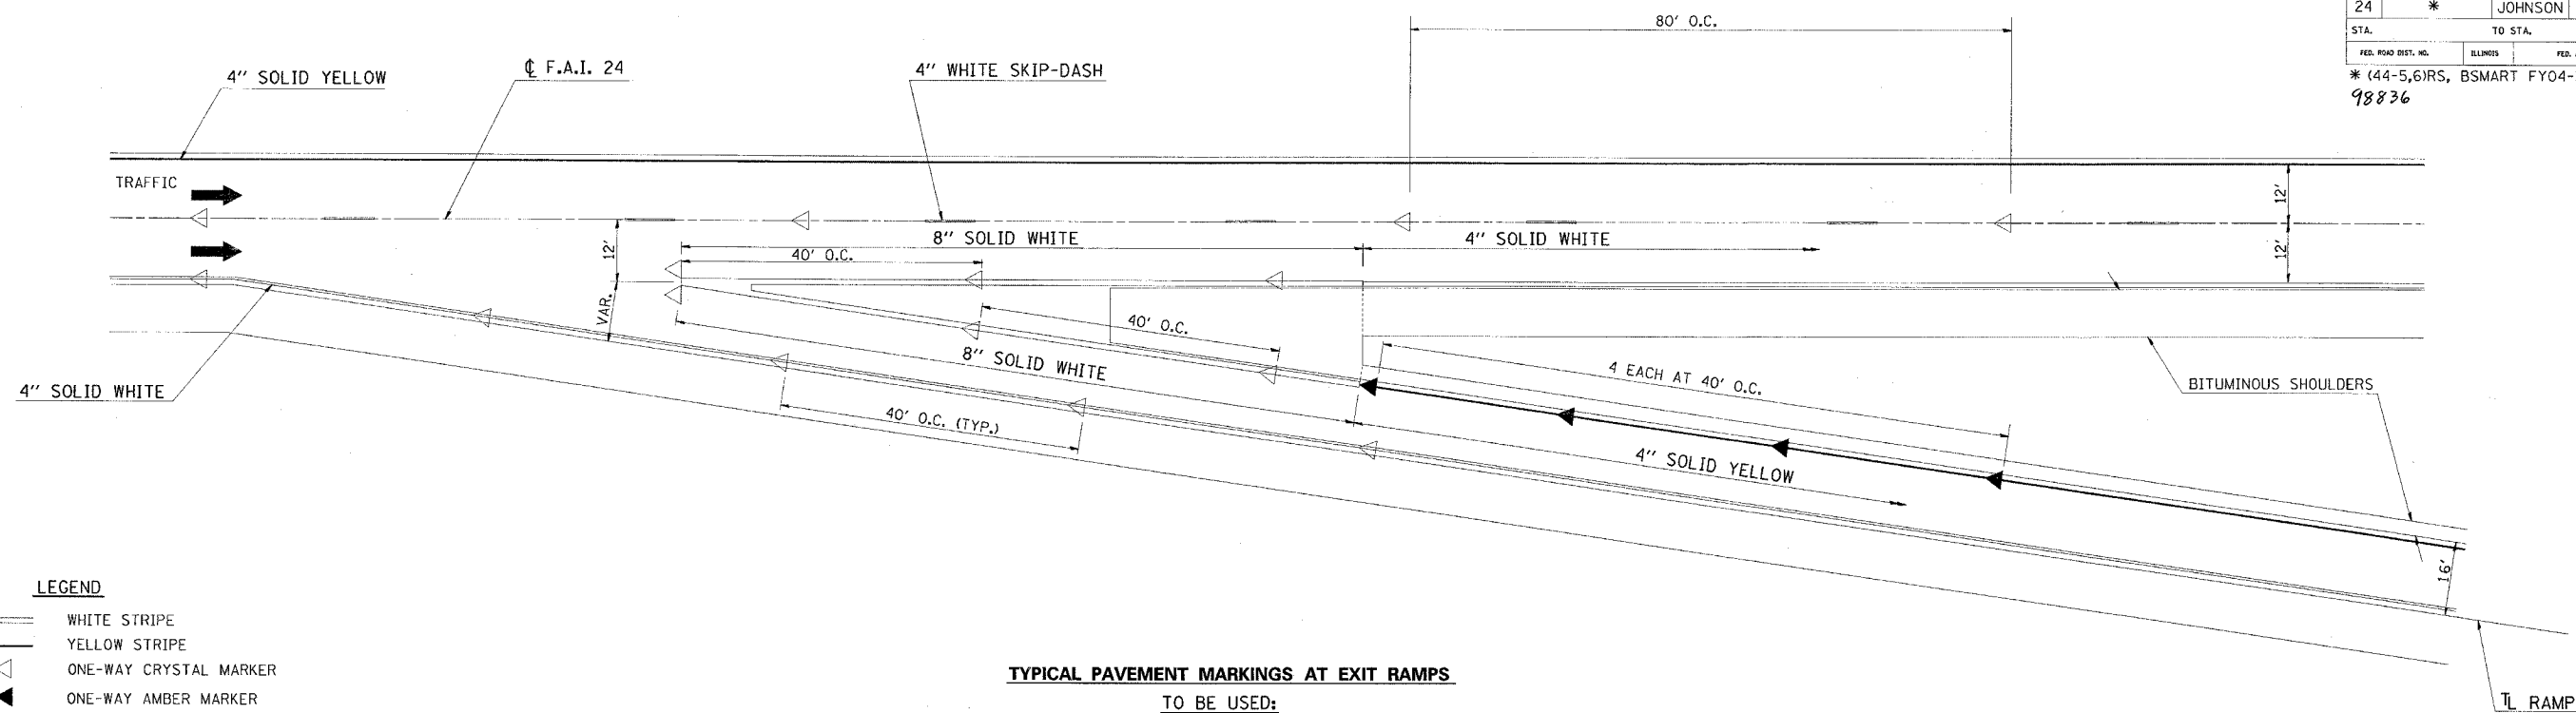

TYPICAL PAVEMENT MARKINGS AT EXIT RAMP

TO BE USED:

INTERCHANGE


- RAMP "B" (16')
- RAMP "D" (16')

GENERAL NOTES:

1. I-24 CENTERLINE SKIP-DASHES TO BE PREFORMED PLASTIC.
2. ALL PAVEMENT MARKING LINES TO BE THERMOPLASTIC UNLESS NOTED OTHERWISE.

LEGEND

	WHITE STRIPE
	YELLOW STRIPE
	ONE-WAY CRYSTAL MARKER
	ONE-WAY AMBER MARKER

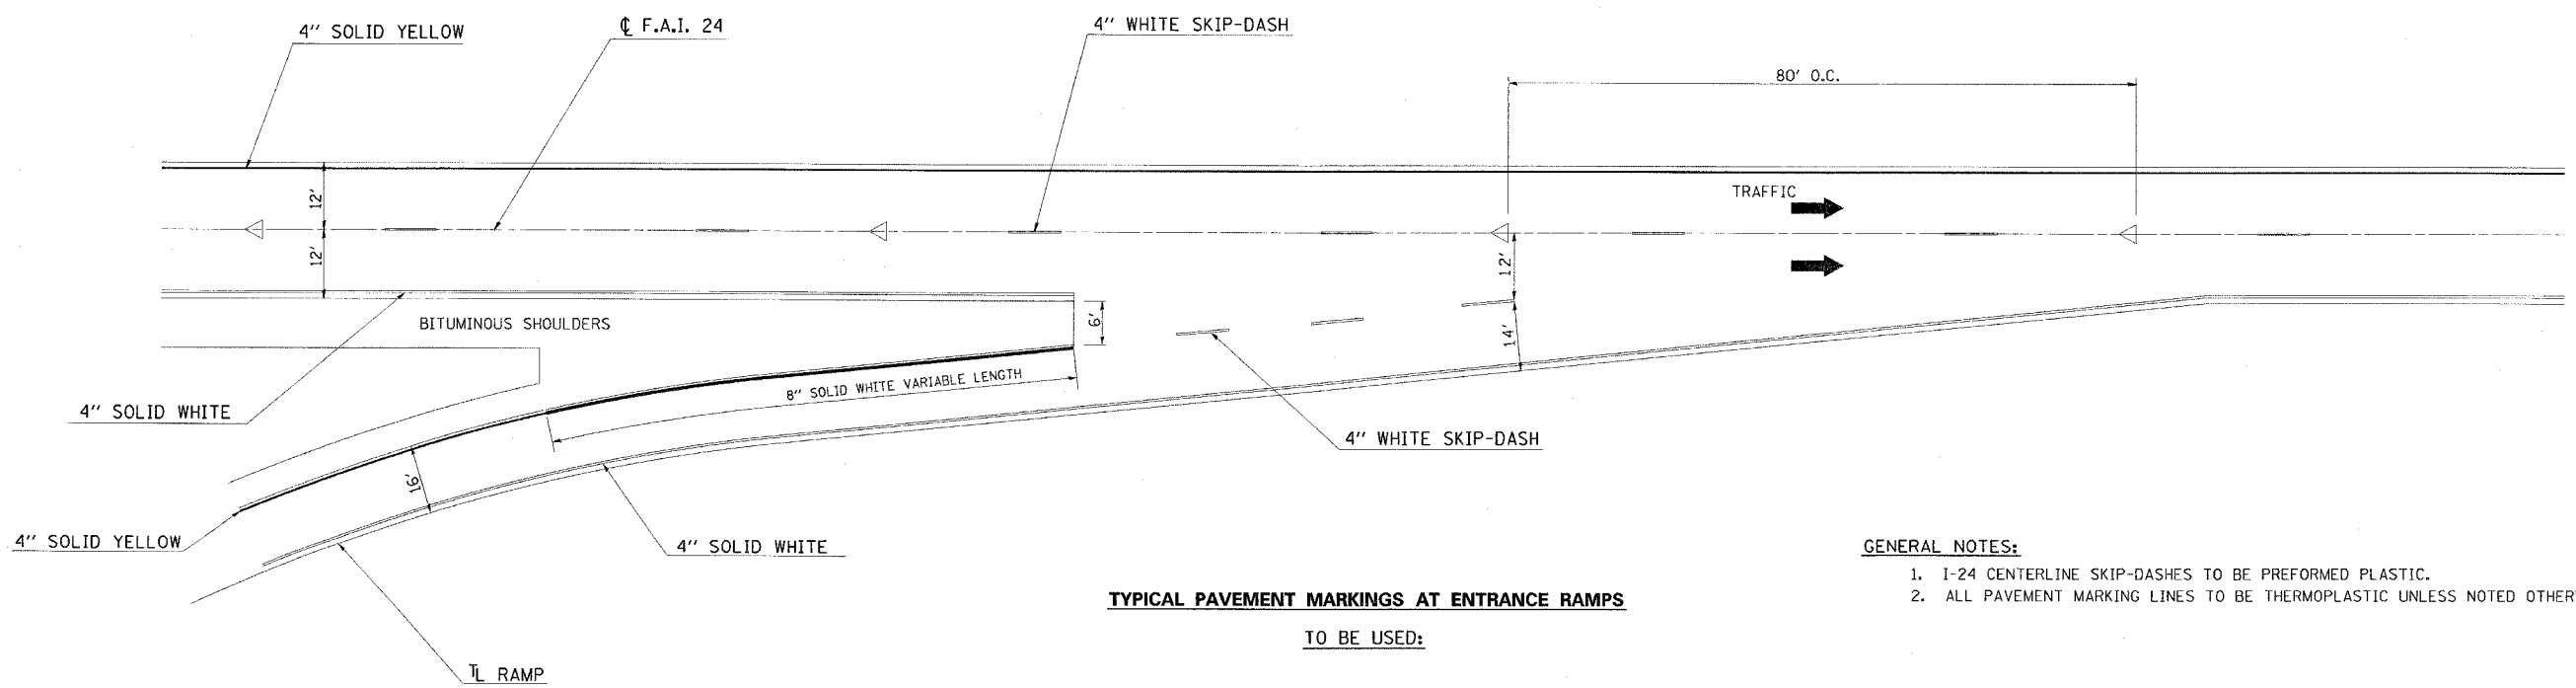

TYPICAL PAVEMENT MARKINGS AT ENTRANCE RAMP

TO BE USED:

INTERCHANGE

- RAMP "A" (16')
- RAMP "C" (16')

GENERAL NOTES:

1. I-24 CENTERLINE SKIP-DASHES TO BE PREFORMED PLASTIC.
2. ALL PAVEMENT MARKING LINES TO BE THERMOPLASTIC UNLESS NOTED OTHERWISE.

Set Jan 17 11:16:05 2004
 c:\p\projects\vd0202\vest12+2.dgn L:\v-62